


APPENDIX A: ARDEN STATION PRECINCT SITE LAYOUT PLAN

Arden Station Precinct Site Masterplan


TAS-CYP-AR-00-DRG-AUD-ARD-710200-DP

Associated works area

TAS-CYP-ARD-ZWD-DRG-XLP-AEN-X0001

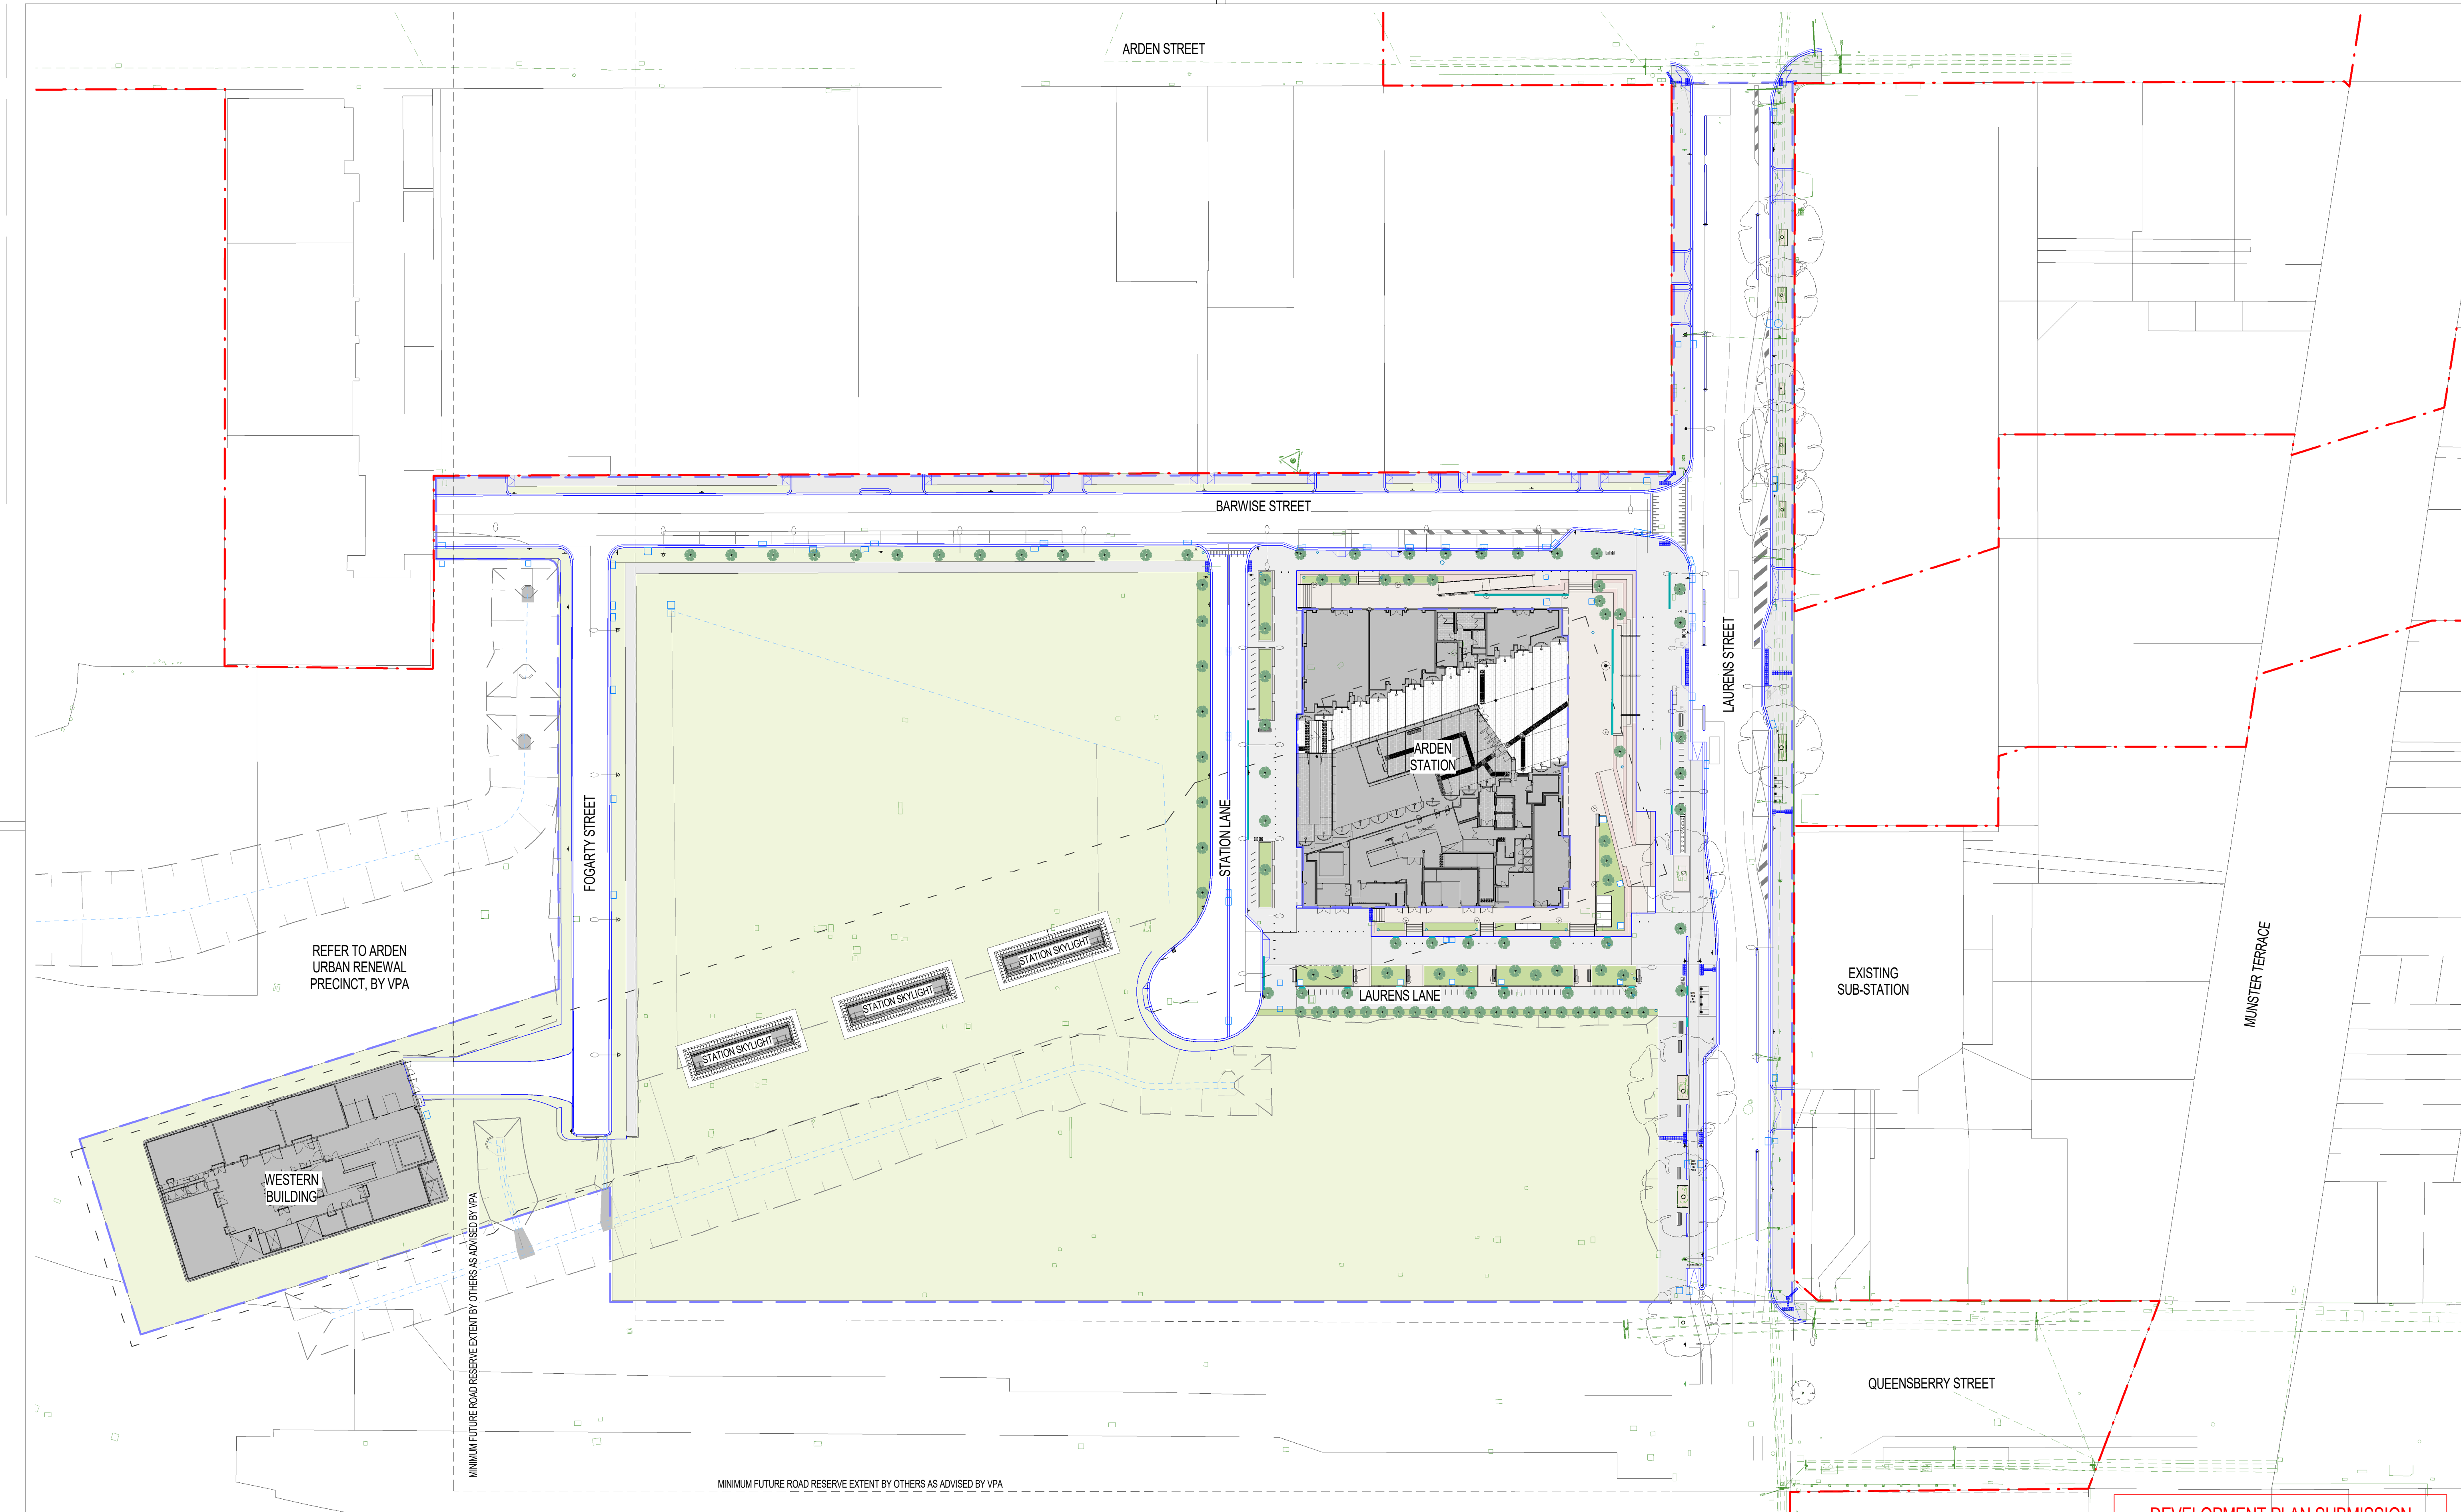

DEVELOPMENT PLAN SUBMISSION

Project Drawing Number		Revision	
TAS-CYP-AR-00-DRG-AUD-ARD-710200-DP		G.10	
	Drawn By M.WATSON	Designed By E.SHAW	
	Checked By C.GUTHRIE	Ind. Review	
File Name	Approved	Approval Date	
Sheet No.	SHEET 01 OF 01		
<div style="border: 2px solid red; padding: 5px; display: inline-block;"> NOT FOR CONSTRUCTION </div>		Drawing Number	Revision
Scale 1: 500	Sheet Size A1		

[illegible]

This drawing has been prepared by, or compiled from information provided by, persons other than PTV. To the maximum extent permissible by law, PTV takes no responsibility for, and makes no representations in relation to, the completeness, accuracy or quality of any information contained in this drawing. Each use of this drawing releases PTV from all and any loss, damage, cost, expense or liability in relation to the use of, or any reliance on, this drawing or the information contained in it.

All written dimensions take precedence over scaled dimensions.

This drawing is provided only for the information of the person or organisation to whom PTV provides it. It may not be provided to, used by, or any other person without PTV's prior written consent.

Consultant




Cross
Yarra
Partnership

Franchisee / Lessee



ARCHITECTURAL
ARDEN
ARDEN STATION
SITE
MASTERPLAN

Up Location	Down Location	Datum
East.	East.	
North.	North.	
ID#	ID#	

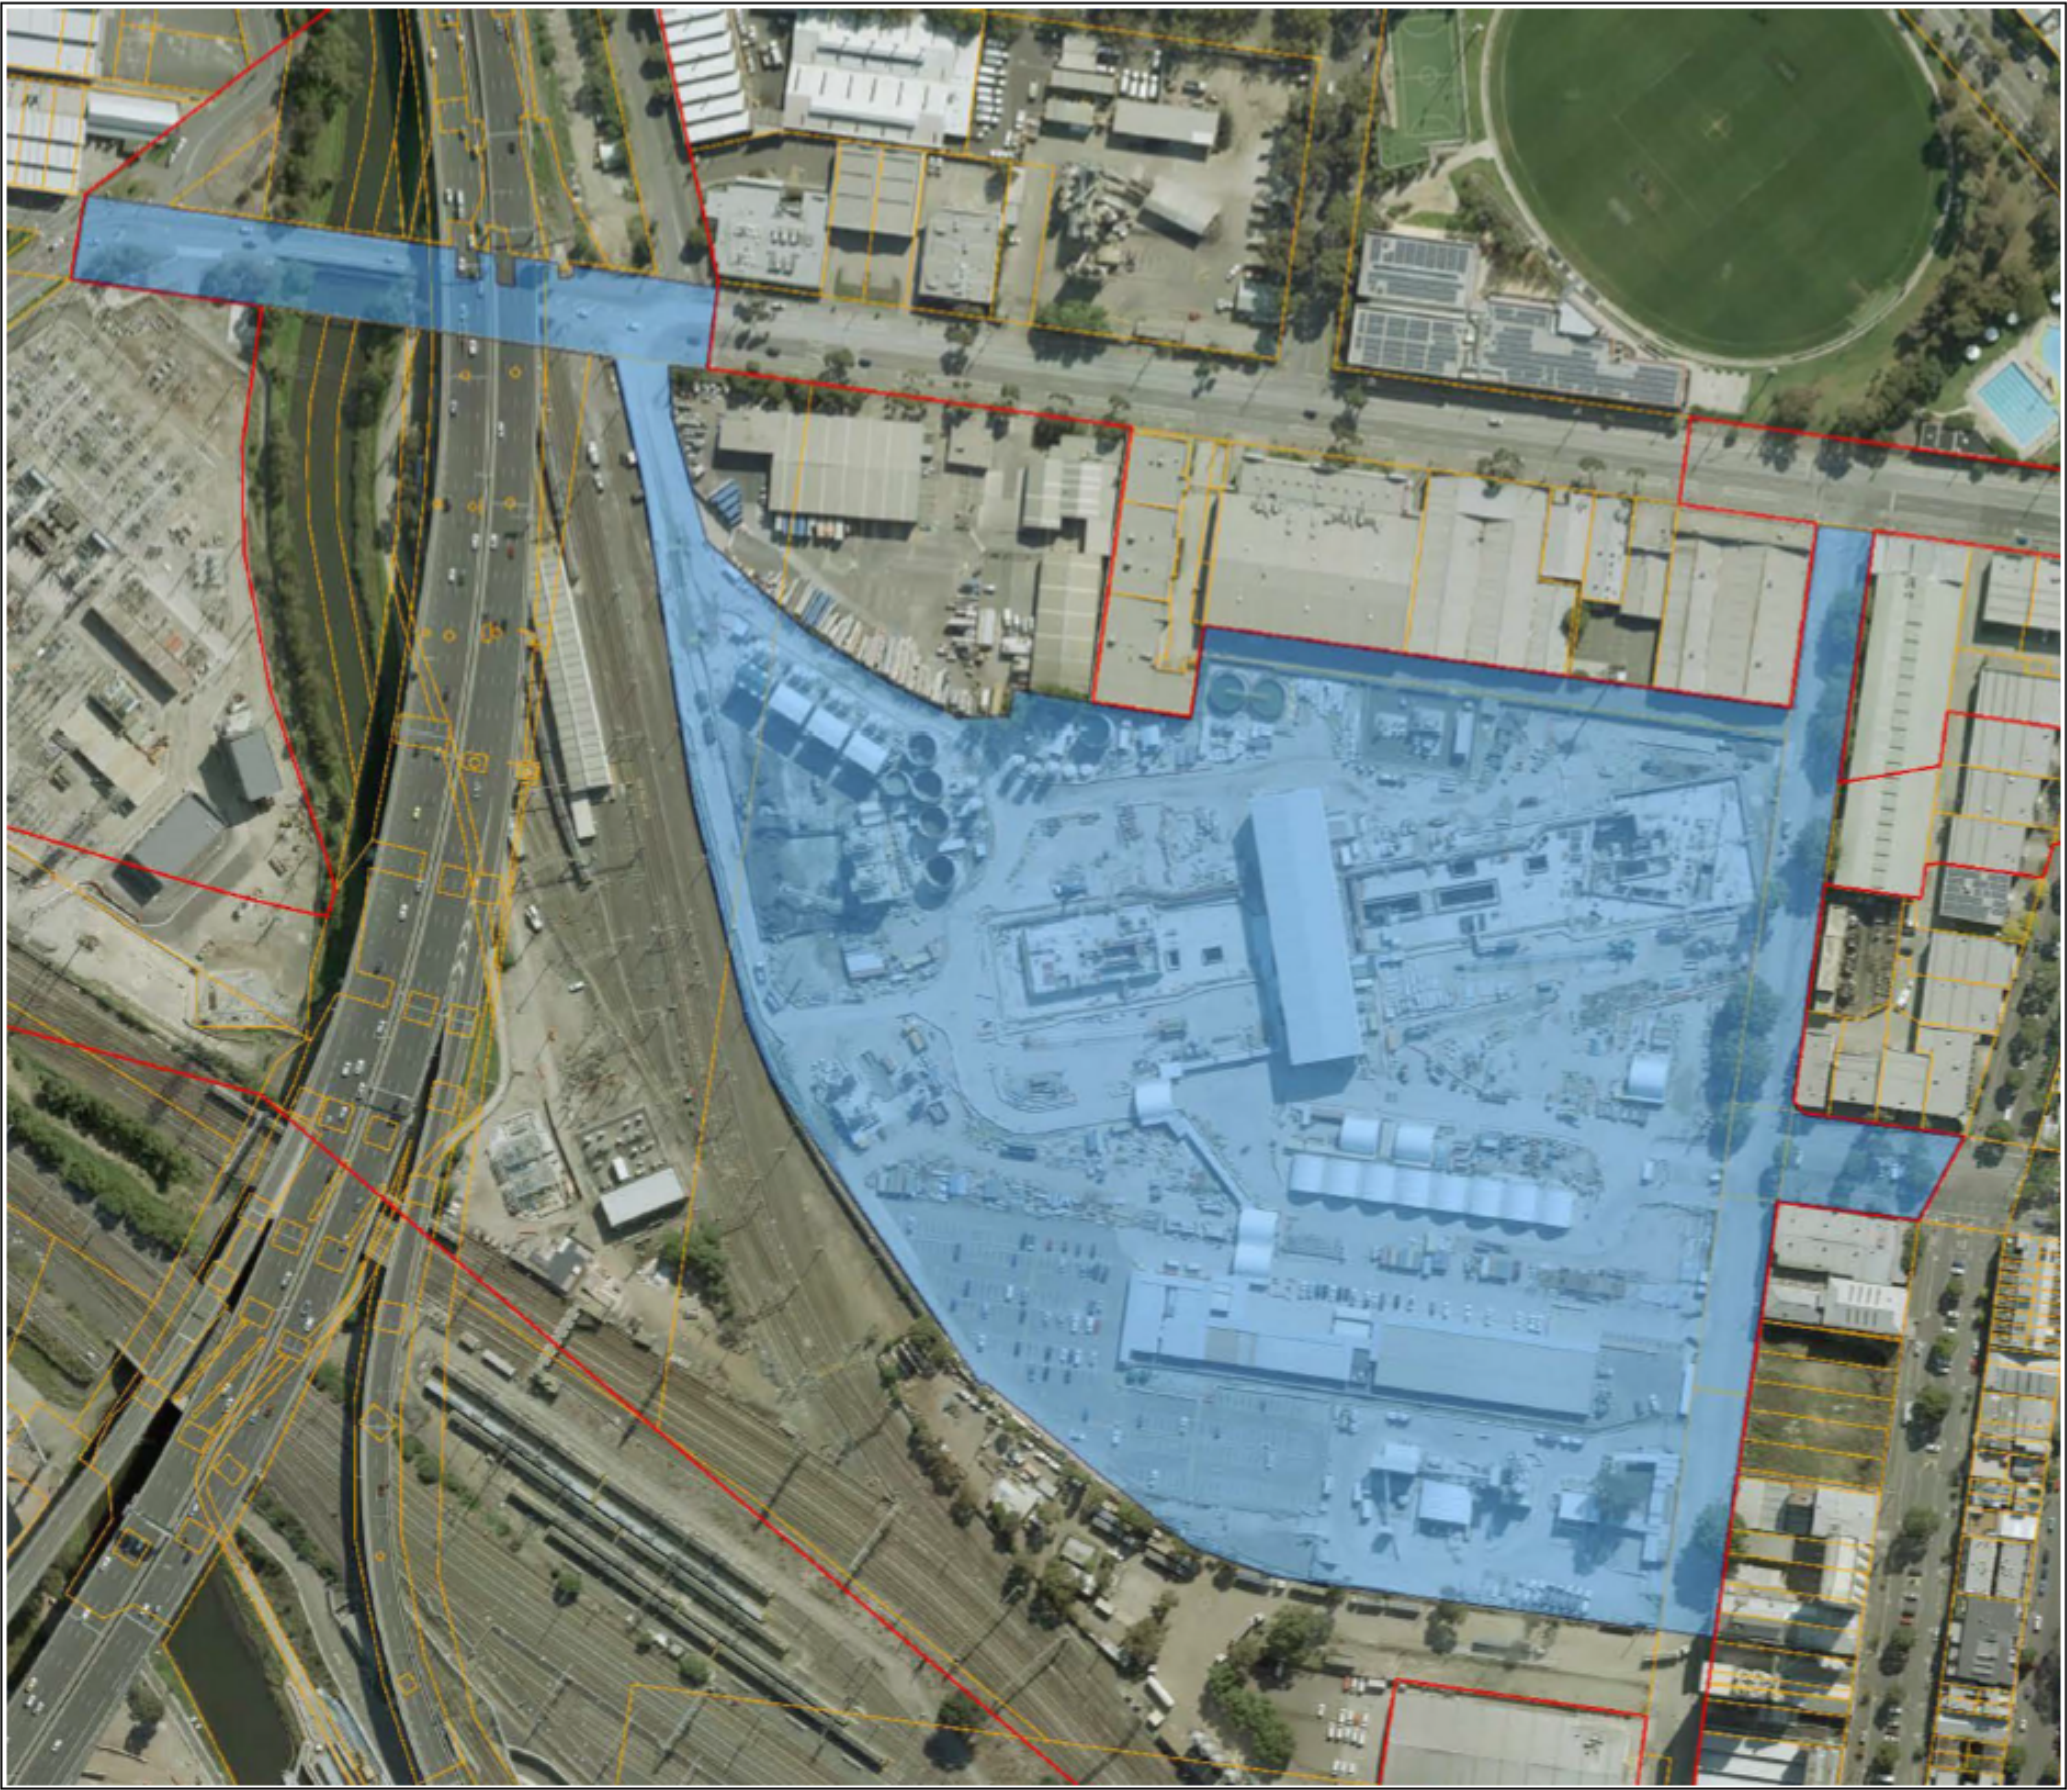

Legend

- Arden Works Area
- Project Land (20 July 2018)
- Vicmap Property Parcel

0 57.33 114.7 Meters (A3) 1:2,257

CYP		D2	05.07.21	ISSUED FOR SUBMISSION	S.E	S.C			
CYP		D1	24.01.18	ISSUED FOR SUBMISSION	E.Y.	J. G.			
Revised By	In Serv	Rev.	Date	Description	Designed	Checked	Ind. Rev.	Approx.	

Consultant

 Cross Yarra Partnership

Franchisee / Lessee


 MELBOURNE METRO RAIL AUTHORITY

This drawing has been prepared by, or compiled from information provided by, persons other than PTV. To the maximum extent permissible by law, PTV takes no responsibility for, and makes no representations in relation to, the completeness, accuracy or quality of any information contained in this drawing. Each user of this drawing releases PTV from all and any loss, damage, cost, expense or liability in relation to the use of, or any reliance on, this drawing or the information contained in it.

All written dimensions take precedence over scaled dimensions.

This drawing is provided only for the information of the person or organisation to whom PTV provides it. It may not be provided to, or used by, any other person without PTV's prior written consent.

OTHER		
METRO TUNNEL ARDEN CONSTRUCTION PLAN		
Up Location	Down Location	Datum
East. North. ID#	East. North. ID#	MGA Z55

Project Drawing No. TAS-CYP-ARD-ZWD-DRG-XLP-AEN-X0001		D2
		Drawn By N. C
File Name		Design By S. CHAPMAN
Sheet No. 01 of 05		Checked By S CHAPMAN
NOT FOR CONSTRUCTION		Ind. Review
Drawing Number		Approval Date
Sheet Size A3		Revision