

APPENDIX D: CBD NORTH PRECINCT PUBLIC REALM PLANS

Legend & Notes	TAS-CYP-CN-00-DRG-AUD-CNB-730001-DP
Hardscape Plan	TAS-CYP-CN-00-DRG-AUD-CBN-732101-DP
Hardscape Plan – Sheet 1 of 4	TAS-CYP-CN-00-DRG-AUD-CBN-732102-DP
Hardscape Plan – Sheet 2 of 4	TAS-CYP-CN-00-DRG-AUD-CBN-732103-DP
Hardscape Plan – Sheet 3 of 4	TAS-CYP-CN-00-DRG-AUD-CBN-732104-DP
Hardscape Plan – Sheet 4 of 4	TAS-CYP-CN-00-DRG-AUD-CBN-732105-DP

LEGEND

<h3>GENERAL</h3> <ul style="list-style-type: none"> PROJECT LAND BOUNDARY EXTENT OF WORKS - LANDSCAPE ARCHITECTURE PACKAGE EXTENT OF OSD WORKS STRUCTURE ABOVE STRUCTURE BELOW SHEET LAYOUT MATCHLINE STATION ENTRY RAMP / WALKWAY LANDSCAPE GRADE (DIRECTION OF FALL) CIVIL GRADE (DIRECTION OF FALL) LANDSCAPE FINISHED LEVEL TOP OF STAIRS SPOT LEVEL TOP OF WALL SPOT LEVEL EXISTING LEVEL STRUCTURAL SLAB LEVEL SPOT ELEVATION CIVIL TOP OF KERB SPOT LEVEL CIVIL FINISHED LEVEL ARCHITECTURAL FINISHED LEVEL <p>'MAKE GOOD' THE TERM 'MAKE GOOD' REFERS TO A TYPICAL CONSTRUCTION TERM FOR ENSURING THE WORKS EITHER SIDE OF ANY CONSTRUCTION IS TIED INTO AND IS REINSTATED TO THE SAME CONDITION AS EXISTING AT THE JUNCTION OF THE INTERFACE</p>	<h3>PAVING</h3> <ul style="list-style-type: none"> PAV-101 PAVING - BLUESTONE - TYPE 01 PAV-102 PAVING - BLUESTONE - TYPE 02 PAV-106 PAVING - GRIT BLASTED BLUESTONE - TYPE 06 PAV-108 PAVING - GRIT BLASTED BLUESTONE - TYPE 08 PAV-123 PAVING - GRANITE - TYPE 03 PAV-124 PAVING - GRANITE - TYPE 04 PAV-401 PAVING - ASPHALT MAKE GOOD PAV-701: TCSI - HAZARD - TYPE 01 PAV-702: TCSI - HAZARD - TYPE 02 PAV-712: TCSI - DIRECTIONAL - STONE - TYPE 02 ARCHITECTURE HAZARD TCSI ARCHITECTURE DIRECTIONAL TCSI CIVIL HAZARD TCSI CIVIL DIRECTIONAL TCSI <h3>TCSI</h3>	<h3>STAIR</h3> <ul style="list-style-type: none"> STT-112: STAIRS - TYPE 02 <h3>EDGE / WALL</h3> <ul style="list-style-type: none"> EDG-111: EDGE - FLUSH - BLUESTONE - TYPE 01 EDG-114: EDGE - FLUSH - BLUESTONE - TYPE 04 EDG-117: EDGE - FLUSH - BLUESTONE - TYPE 07 EDG-132: EDGE - RAISED - GRANITE - TYPE 02 EDG-142: METAL EDGE - FLUSH - TYPE 02 EDG-161: METAL EDGE - TYPE 01 EDG-181: TIMBER EDGE - TYPE 01 WAL-112: RETAINING WALL - GRANITE - TYPE 02 WAL-117: RETAINING WALL - GRANITE - TYPE 07 WAL-119: RETAINING WALL - GRANITE - TYPE 09 WAL-211: FREESTANDING WALL - GRANITE - TYPE 01 WAL-212: FREESTANDING WALL - GRANITE - TYPE 02 <h3>EXTERNAL METAL WORK</h3> <ul style="list-style-type: none"> EMW-101 HANDRAIL - SINGLE - TYPE 01 EMW-103 HANDRAIL - SINGLE - TYPE 03 EMW-201 BALUSTRADE - TYPE 01 EMW-202 BALUSTRADE - TYPE 02 EMW-321 FENCE - STEEL - HOOP 	<h3>FURNITURE</h3> <ul style="list-style-type: none"> FRN-102 BENCH - STEEL - TYPE 02 FRN-104 BENCH - STEEL - TYPE 04 FRN-151 SEAT - STEEL - TYPE 01 FRN-153 SEAT - STEEL - TYPE 03 FRN-156 SEAT - STEEL - TYPE 06 FRN-301 BOLLARD - STEEL - FIXED FRN-311 BOLLARD - STEEL - REMOVABLE - TYPE 01 FRN-322 BOLLARD - SECURITY RATED - FIXED - TYPE 02 FRN-323 BOLLARD - SECURITY RATED - FIXED - TYPE 03 FRN-325 BOLLARD - SECURITY RATED - FIXED - TYPE 05 FRN-332 BOLLARD - SECURITY RATED - REMOVABLE - TYPE 02 FRN-333 BOLLARD - SECURITY RATED - REMOVABLE - TYPE 03 FRN-401 TREE GRATE AND GUARD - TYPE 01 FRN-421 TREE SURROUND - GRANITE - TYPE 01 FRN-422 TREE SURROUND - PEMEABLE - TYPE 02 FRN-501: BIN - GENERAL - TYPE 01 FRN-502: BIN - RECYCLE - TYPE 01 FRN-521 BIKE HOOPS - TYPE 01 FRN-522 BIKE HOOPS - TYPE 02 FUTURE BIKE HOOPS (BY OTHERS) BIKE ENVELOPE TO AS 2890 FRN-553 SKATE DETERRENT ELEMENT - TYPE 03 FRN-541 DRINK FOUNTAIN - TYPE 01 FRN-571 ARMREST - WALL FRN-603 CABINET - WATER METER FRN-630 CABINET - DISPLAN - TYPE 01 FRN-641 CABINET - ELECTRICAL - TYPE 01 	<h3>SOFT LANDSCAPING</h3> <ul style="list-style-type: none"> LAN-201: GARDEN BED ON GRADE LAN-211: GARDEN BED ON STRUCTURE TREE <ul style="list-style-type: none"> EXISTING TREE RETAINED LAN-501 PROPOSED TREE (IN SOFTSCAPE) DAY 01 EXTENT OF CANOPY LAN-501 PROPOSED TREE (IN PAVED SURFACE) DAY 01 EXTENT OF CANOPY EXISTING TREE TO BE REMOVED: AS PER THE CYP MELBOURNE METRO GIS EXISTING TREE ID FRN-461: TREE PIT SOIL VOLUME IN STRUCTURAL CELL MODULES: m³ INDICATIVE MODULES SETOUT: x NO. WIDTH x LENGTH x DEPTH FRN-462: STRUCTURAL SOIL VOLUME: m³ REFER SOIL VOLUME SCHEDULE <h3>CIVIL ROADS</h3> <ul style="list-style-type: none"> UPSTAND ROAD KERB FLUSH ROAD KERB KERB RAMP GUTTERSTONE CHANNEL SERVICE HATCH BELOW <h3>LIGHTING</h3> <ul style="list-style-type: none"> OVERHEAD SINGLE LIGHT OVERHEAD DOUBLE LIGHT WALL MOUNTED LUMINARY 	<h3>CIVIL SERVICES</h3> <ul style="list-style-type: none"> DRAINAGE INLET GRATES GRATED TRENCH DRAIN DRAINAGE OUTLETS AND CONNECTION POINTS (INDICATIVE SIZES ONLY) DRAIN PIT DRAINAGE PIPES SUB-SURFACE / CONDUITS INSPECTION PIT GROSS POLLUTANT TRAP AND DIVERSION STRUCTURE TRAFFIC PIT (IN GROUND) ELECTRICITY PIT (IN GROUND) UTILITY ELECTRICITY DISTRIBUTION CABINET TRAFFIC SIGNAL BOX TRAFFIC PEDESTAL TRAFFIC SIGNAL POLE JOINT USE POLE P.T.C POLE YARRA TRAMS JOINT USE POLE LOCATION IS REFERENCED INDICATIVELY ON THE LANDSCAPE DRAWING BASED ON THE COORDINATES FROM YARRA TRAMS STREET SIGN TELCO PIT HYDRAULIC PIT COMMS PIT ELECTRICAL PIT 	<h3>EXISTING FEATURE</h3> <ul style="list-style-type: none"> TRAM POLE - EXISTING PEDESTAL - EXISTING EXISTING STREET SIGN EXISTING PIT AND CABINET EXISTING SURVEY LINEWORK EXISTING LIGHT POLE LIGHT POLE - EXISTING JOINT USE POLE - EXISTING <h3>SIGNAGE</h3> <ul style="list-style-type: none"> STATION MARKER FLAG STATION TOTEM SIGN <h3>CCTV</h3> <ul style="list-style-type: none"> POLE MOUNTED CCTV CAMERA
--	---	--	---	--	---	---

DEVELOPMENT PLAN SUBMISSION

Project Drawing Number		Revision	
TAS-CYP-CN-00-DRG-AUD-CBN-730001-DP		G.8	
	Drawn By	Designed By	
	M.WATSON	Y.SONG	
File Name	Checked By	Ind. Review	
	C.GUTHRIE		
Sheet No.	Approved	Approval Date	
SHEET 01 OF 01			
NOT FOR CONSTRUCTION		Drawing Number	Revision
Scale	Sheet Size		
1:100	A1		

Revised By	In Serv	Rev	Date	Description	Designed	Checked	Ind. Rev.	Approv.
		G.8	23/08/2024	ISSUED FOR DEVELOPMENT PLAN	YS	CG		
		G.7	28/08/2023	ISSUED FOR DEVELOPMENT PLAN	ES	CG		
		G.6	29/07/2022	ISSUED FOR DEVELOPMENT PLAN	ES	CG		
		G.5	28/01/2022	ISSUED FOR DEVELOPMENT PLAN	ES	CG		
		G.4	08/11/2021	ISSUED FOR DEVELOPMENT PLAN	ES	CG		
		G.3	24/11/2017	ISSUED FOR DEVELOPMENT PLAN	H+WW	hr/v/GB		

This drawing has been prepared by, or compiled from information provided by, persons other than PTV. To the maximum extent permitted by law, PTV disclaims responsibility for, and makes no representations in relation to, the completeness, accuracy or quality of any information contained in this drawing. Each user of this drawing releases PTV from all and any liability, damage, cost, expense or liability in relation to the use of, or any reliance on, this drawing or the information contained in it.

All written dimensions take precedence over scaled dimensions.

This drawing is provided only for the information of the person or organisation to whom PTV provides it. It may not be provided to, or used by, any other person without PTV's prior written consent.


Consultant

Franchisee / Lessee

ARCHITECTURAL STATE LIBRARY STATE LIBRARY PRECINCT LANDSCAPE ARCHITECTURE LEGEND & NOTES

Up Location East. North. ID#	Down Location East. North. ID#	Datum
------------------------------	--------------------------------	-------

7/06/2022 3:39:37 PM

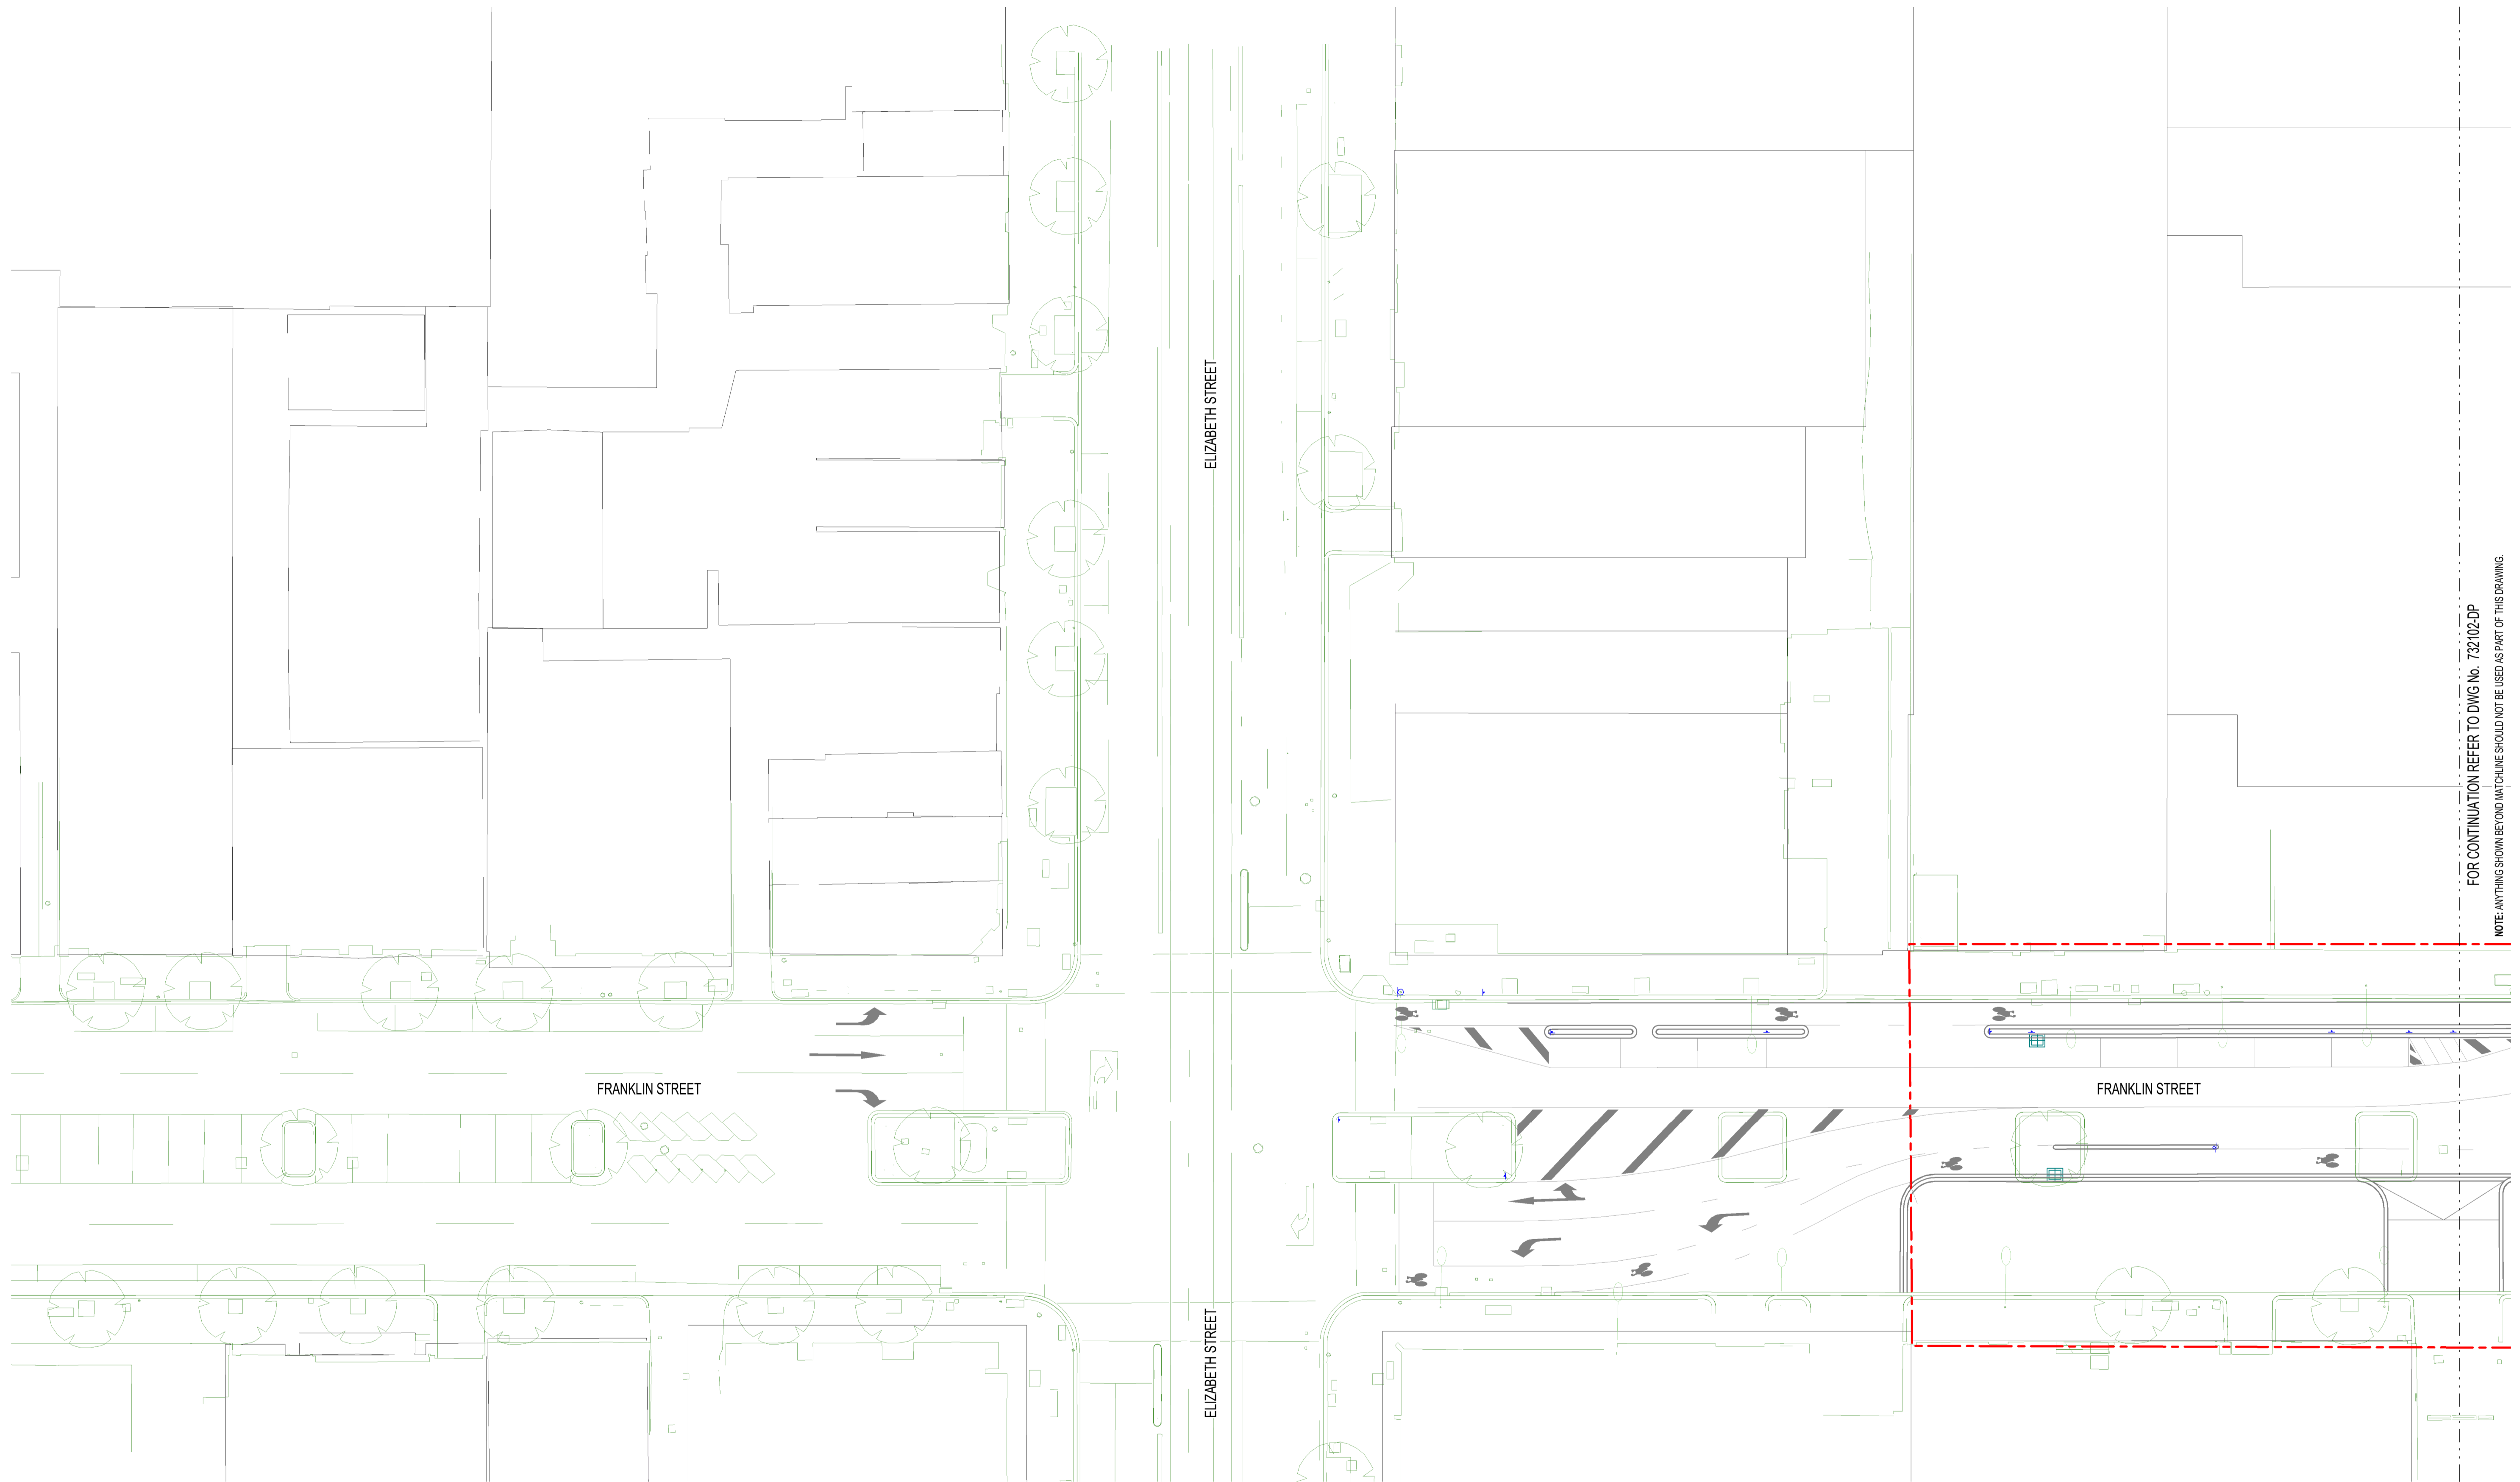

FOR CONTINUATION REFER TO DWG No. 732102-DP
NOTE: ANYTHING SHOWN BEYOND MATCHLINE SHOULD NOT BE USED AS PART OF THIS DRAWING.

DEVELOPMENT PLAN SUBMISSION

Project Drawing Number		Revision	
TAS-CYP-CN-00-DRG-AUD-CBN-732101-DP		G.1	
	Drawn By M.WATSON Checked By C.GUTHRIE Approved 	Designed By E.SHAW Ind. Review 	Approval Date
File Name	SHEET 01 OF 01		
Sheet No.	SHEET 01 OF 01		
NOT FOR CONSTRUCTION			
Scale	1:250	Sheet Size	A1
Drawing Number			Revision



Revised By	In Serv	Rev	Date	Description	ES	OG	Ind. Rev.	Approv.
		G.1	10/06/2022	ISSUED FOR DEVELOPMENT PLAN				

This drawing has been prepared by, or compiled from information provided by, persons other than PTV. To the maximum extent permissible by law, PTV does not accept responsibility for, and makes no representations in relation to, the completeness, accuracy or quality of any information contained in this drawing. Each user of this drawing releases PTV from all and any loss, damage, cost, expense or liability in relation to the use of, or any reliance on, this drawing or the information contained in it.

All written dimensions take precedence over scaled dimensions.

This drawing is provided only for the information of the person or organization to whom PTV provides it. It may not be provided to, or used by, any other person without PTV's prior written consent.

Consultant

Franchisee / Lessee


ARCHITECTURAL STATE LIBRARY

HARDSCAPE PLAN (CIVIL SCOPE) - SHEET 01


Up Location East. North. ID#	Down Location East. North. ID#	Datum

FOR CONTINUATION REFER TO DWG No. 732101-DP
NOTE: ANYTHING SHOWN BEYOND MATCHLINE SHOULD NOT BE USED AS PART OF THIS DRAWING

FOR CONTINUATION REFER TO DWG No. 732103-DP
NOTE: ANYTHING SHOWN BEYOND MATCHLINE SHOULD NOT BE USED AS PART OF THIS DRAWING

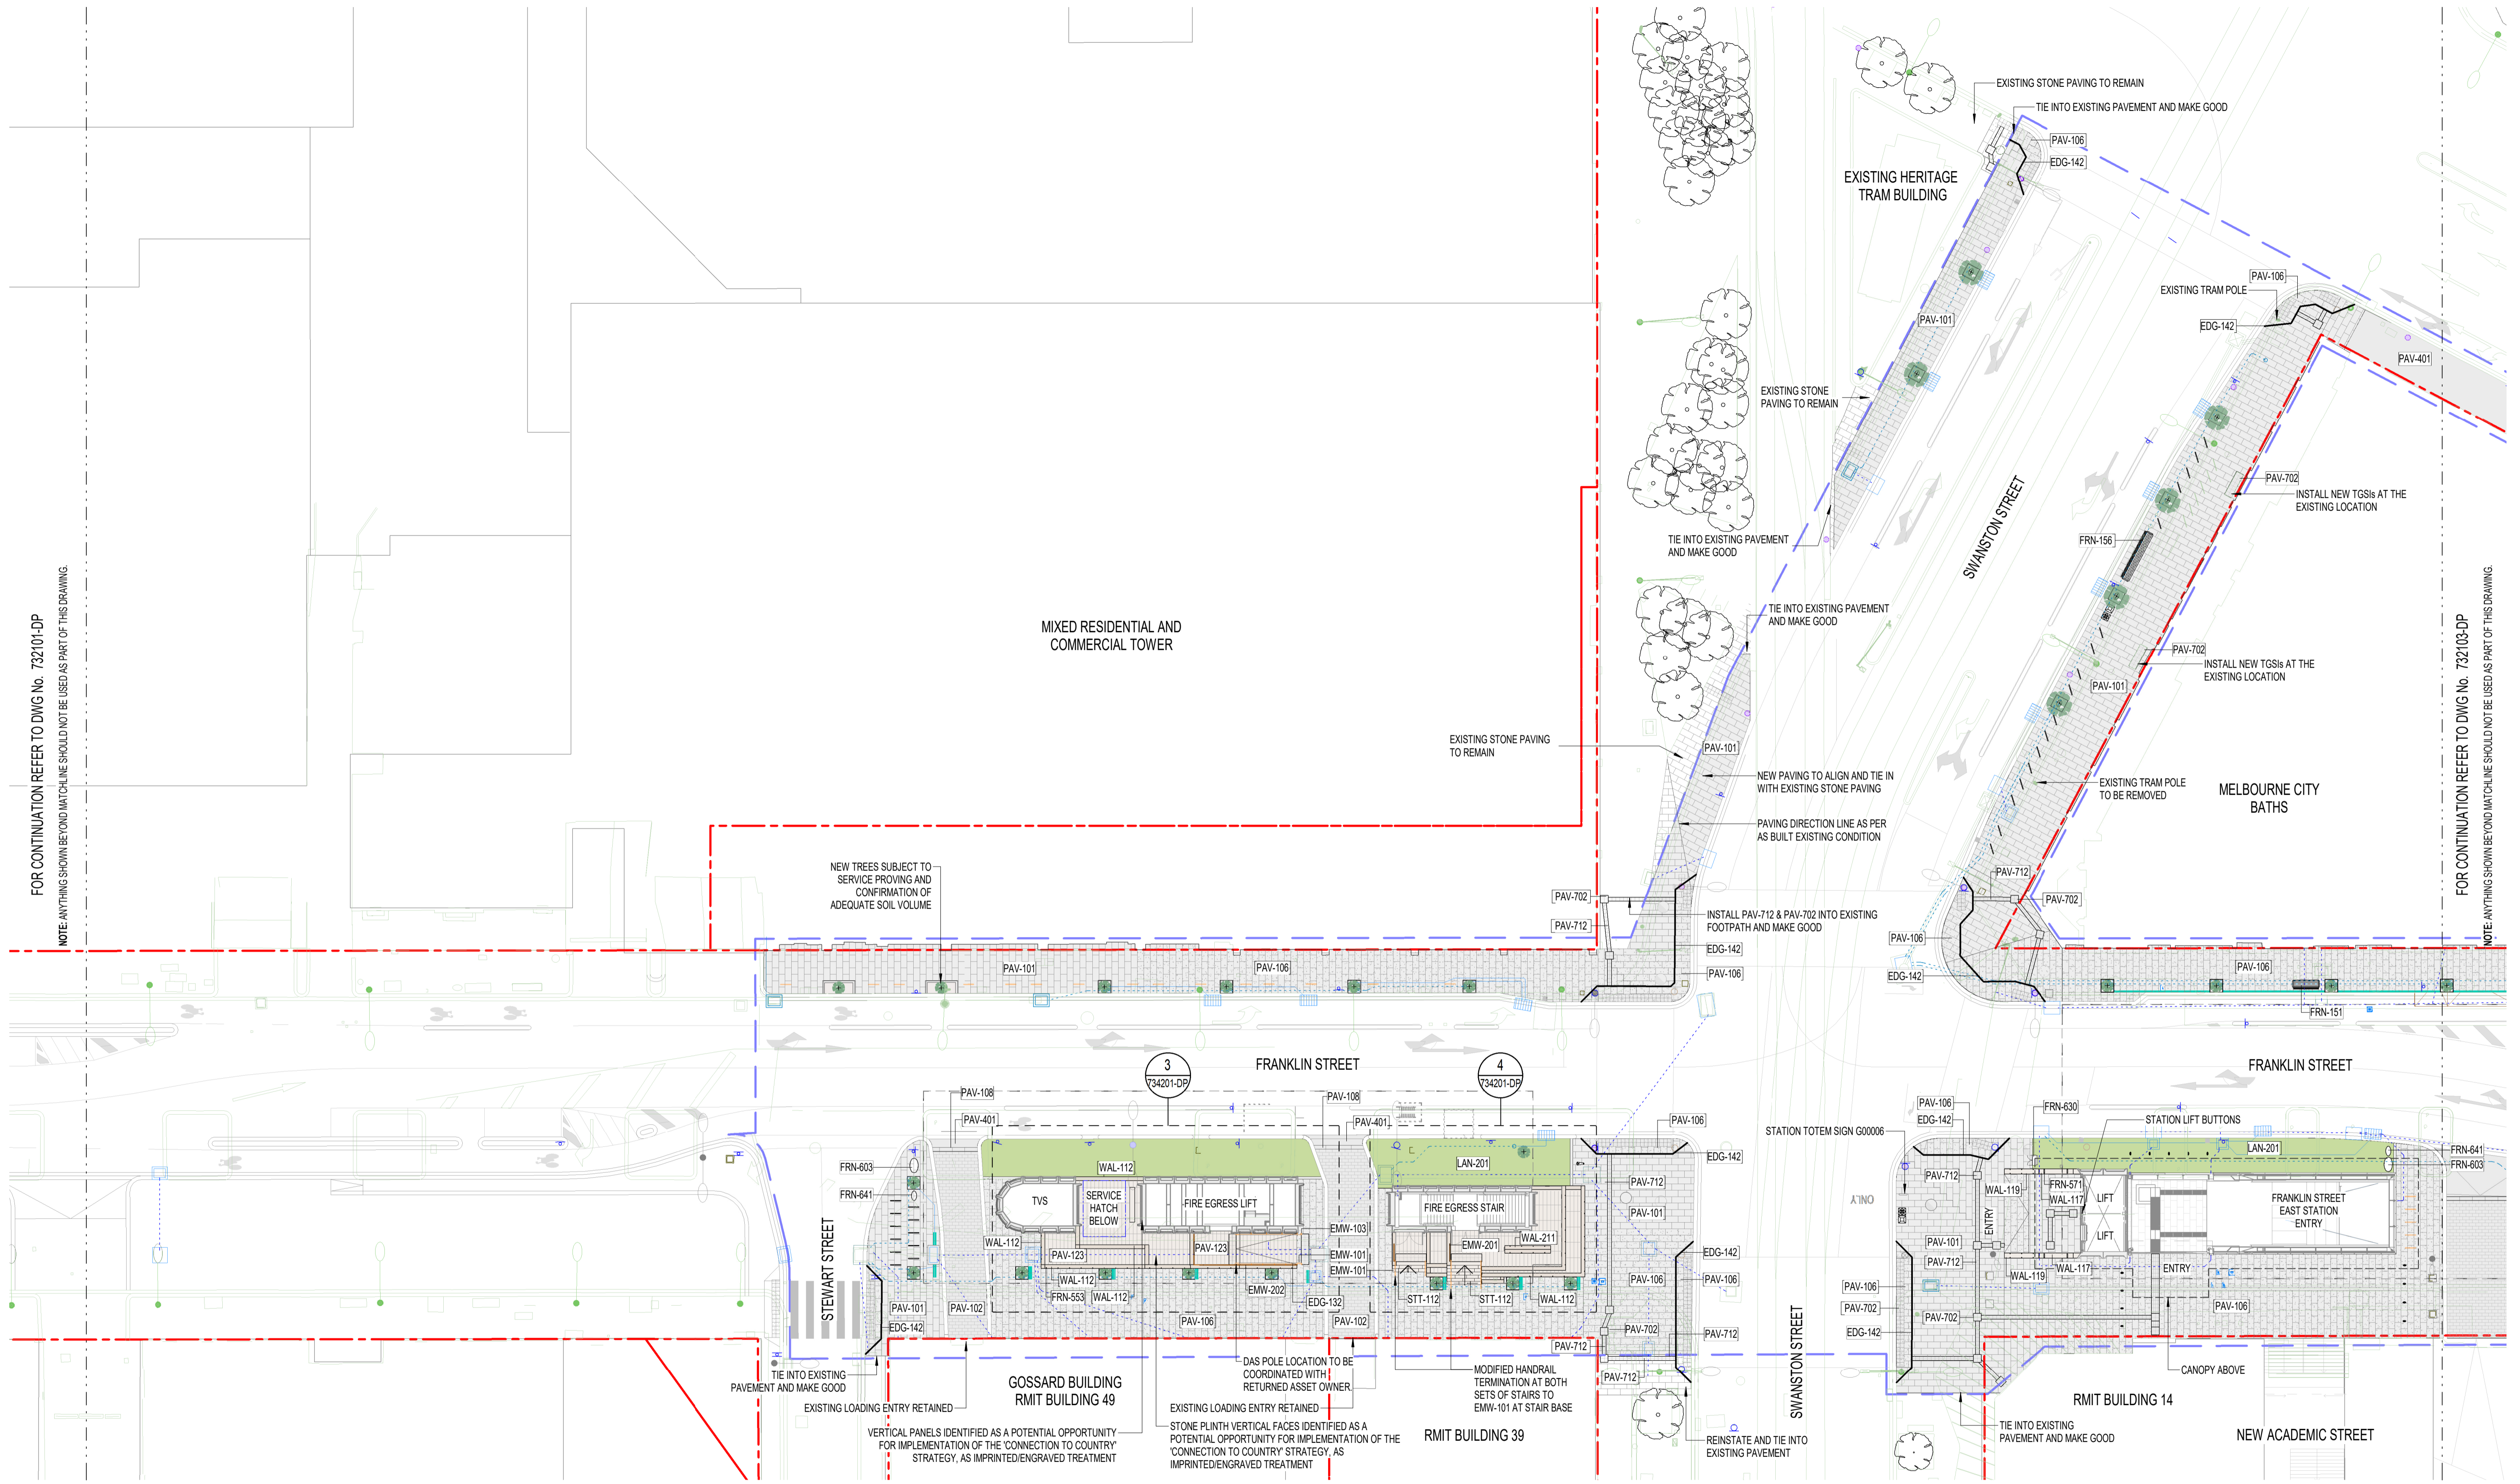

22/08/2024 10:33:25 AM

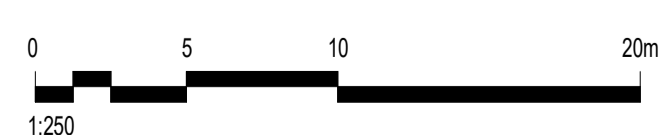

Revised By	In Serv	Rev.	Date	Description	Designed	Checked	Ind. Rev.	Apprv.
		G.9	23/08/2024	ISSUED FOR DEVELOPMENT PLAN	YS	CG		
		G.8	28/08/2023	ISSUED FOR DEVELOPMENT PLAN	ES	CG		
		G.7	29/07/2022	ISSUED FOR DEVELOPMENT PLAN	ES	CG		
		G.6	28/01/2022	ISSUED FOR DEVELOPMENT PLAN	ES	CG		
		G.5	08/11/2021	ISSUED FOR DEVELOPMENT PLAN	ES	CG		
		G.4	08/03/2018	ISSUED FOR DEVELOPMENT PLAN	H+WW	hrv/GB		

This drawing has been prepared by, or compiled from information provided by, persons other than PTV. To the maximum extent permitted by law, PTV does not accept responsibility for, and makes no representations in relation to, the completeness, accuracy or quality of any information contained in this drawing. Each user of this drawing releases PTV from all and any liability, damage, cost, expense or liability in relation to the use of, or any reliance on, this drawing or the information contained in it.
All written dimensions take precedence over scaled dimensions.
This drawing is provided only for the information of the person or organization to whom PTV provides it. It may not be provided to, or used by, any other person without PTV's prior written consent.

Consultant




Franchisee / Lessee




ARCHITECTURAL
STATE LIBRARY
STATE LIBRARY PRECINCT
LANDSCAPE ARCHITECTURE
HARDSCAPE PLAN - SHEET 01

Up Location East. North. ID#	Down Location East. North. ID#	Datum
------------------------------	--------------------------------	-------

DEVELOPMENT PLAN SUBMISSION

Project Drawing Number TAS-CYP-CN-00-DRG-AUD-CBN-732102-DP	Revision G.9
 File Name Sheet No. SHEET 01 OF 04 Scale 1:250 Sheet Size A1	Drawn By M.WATSON Checked By C.GUTHRIE Approved Drawing Number Revision
Station Totem Sign G0006 Station Lift Buttons Franklin Street East Station Entry RMIT Building 14 New Academic Street	Drawn By Y.SONG Checked By Ind. Review Approved Approval Date

26/09/2023 11:12:52 AM

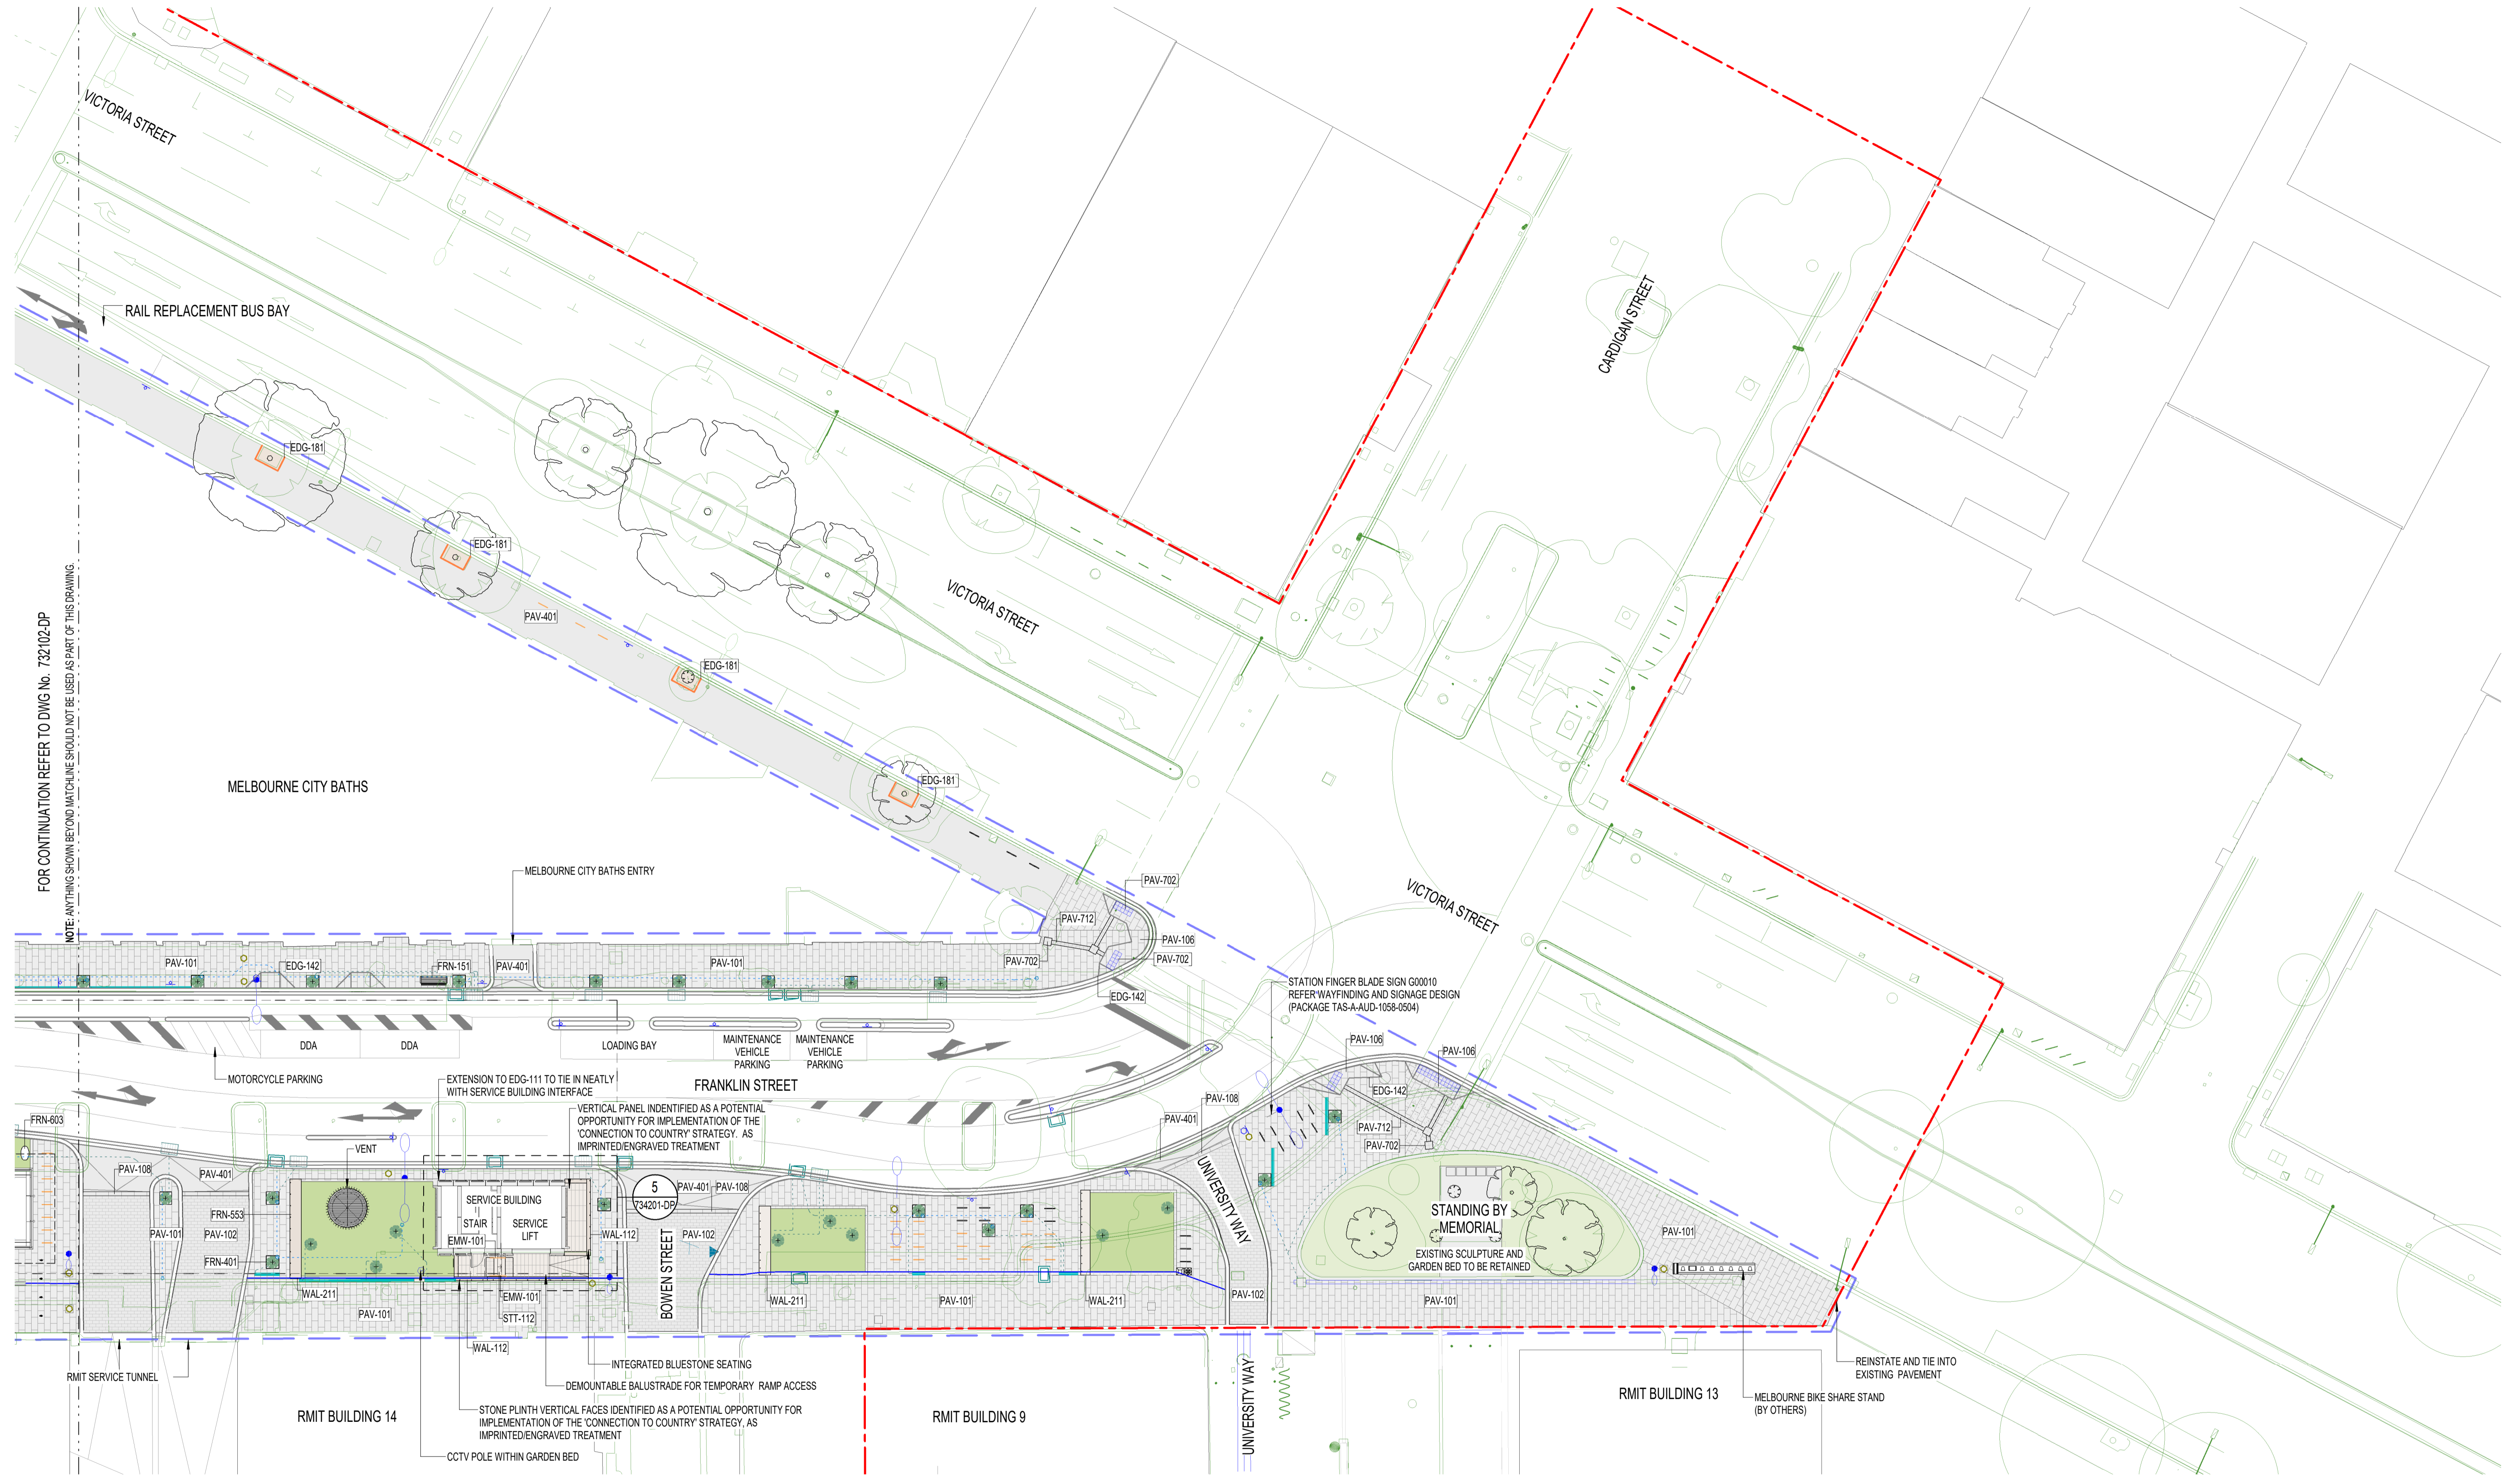

FOR CONTINUATION REFER TO DWG No. 732102-DP
 NOTE: ANYTHING SHOWN BEYOND WATCHLINE SHOULD NOT BE USED AS PART OF THIS DRAWING.

FOR CONTINUATION REFER TO DWG No. 732102-DP
 NOTE: ANYTHING SHOWN BEYOND WATCHLINE SHOULD NOT BE USED AS PART OF THIS DRAWING.

DEVELOPMENT PLAN SUBMISSION

Project Drawing Number		Revision	
TAS-CYP-CN-00-DRG-AUD-CBN-732103-DP		G.7	
	Drawn By M.WATSON	Designed By E.SHAW	
File Name SHEET 02 OF 04	Checked By C.GUTHRIE	Ind. Review Approved	Approval Date
Scale 1:250	Sheet Size A1	Drawing Number	Revision

Revised By	In Serv	Rev	Date	Description	Designed	Checked	Ind. Rev.	Approv.
		G.7	28/08/2023	ISSUED FOR DEVELOPMENT PLAN	ES	CG		
		G.6	29/07/2022	ISSUED FOR DEVELOPMENT PLAN	ES	CG		
		G.5	28/01/2022	ISSUED FOR DEVELOPMENT PLAN	ES	CG		
		G.4	08/11/2021	ISSUED FOR DEVELOPMENT PLAN	ES	CG		
		G.3	24/11/2017	ISSUED FOR DEVELOPMENT PLAN	H+WW	hr/v/GB		

This drawing has been prepared by, or compiled from information provided by, persons other than PTV. To the maximum extent permitted by law, PTV does not accept responsibility for, and makes no representations in relation to, the completeness, accuracy or quality of any information contained in this drawing. Each user of this drawing releases PTV from all and any loss, damage, cost, expense or liability in relation to the use of, or any reliance on, this drawing or the information contained in it.

All written dimensions take precedence over scaled dimensions.

This drawing is provided only for the information of the person or organisation to whom PTV provides it. It may not be provided to, or used by, any other person without PTV's prior written consent.

Consultant


Franchisee / Lessee

ARCHITECTURAL
STATE LIBRARY
STATE LIBRARY PRECINCT
LANDSCAPE ARCHITECTURE
HARDSCAPE PLAN - SHEET 02

Up Location	Down Location	Datum
East	East	
North	North	
ID#	ID#	



21/08/2024 6:32:36 PM

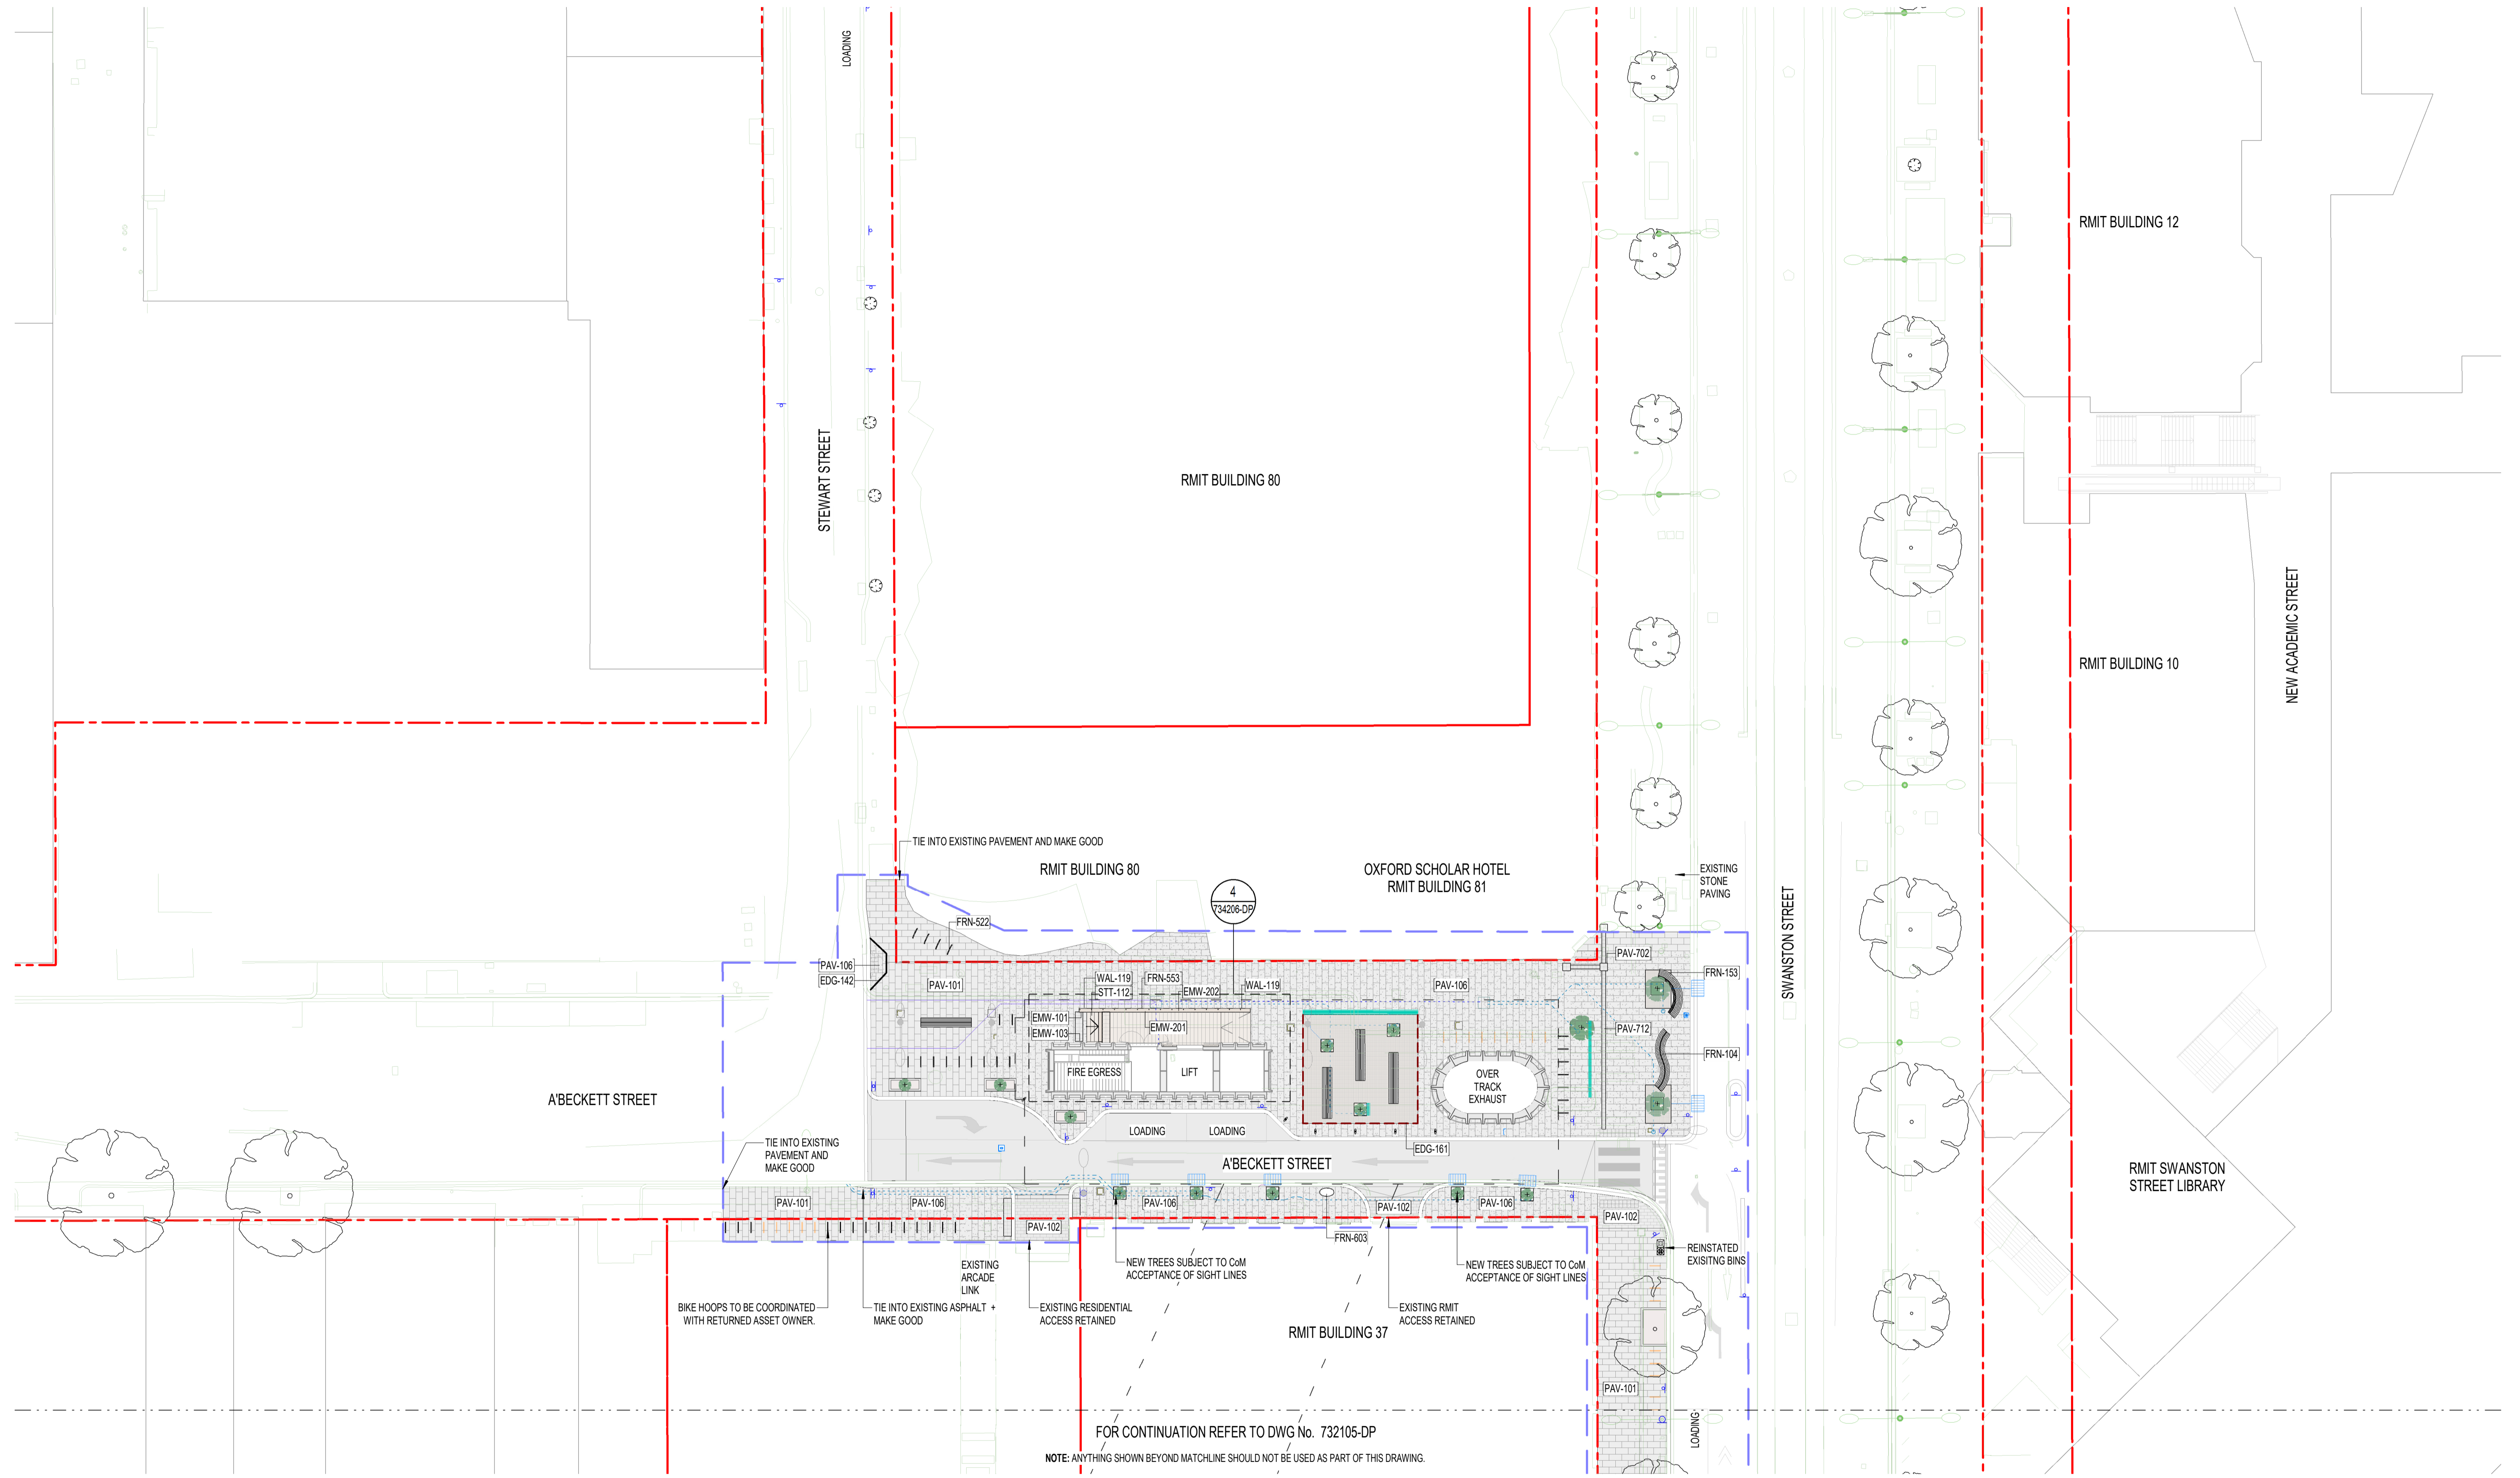



NOTE: ANYTHING SHOWN BEYOND MATCHLINE SHOULD NOT BE USED AS PART OF THIS DRAWING.

DEVELOPMENT PLAN SUBMISSION

Project Drawing Number	Revision
TAS-CYP-CN-00-DRG-AUD-CBN-732104-DP	G.8

Drawn By	Designed By
M.WATSON	Y.SONG
Checked By	Ind. Review
C.GUTHRIE	
Approved	Approval Date
Drawing Number	Revision

Scale	Sheet Size
1:250	A1

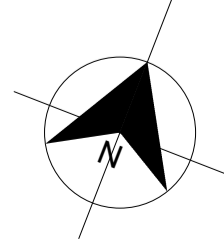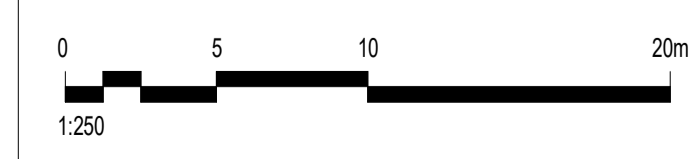

Revised By	In Serv	Rev	Date	Description	Designed	Checked	Ind. Rev.	Approv.
		G.8	23/08/2024	ISSUED FOR DEVELOPMENT PLAN	YS	CG		
		G.7	28/08/2023	ISSUED FOR DEVELOPMENT PLAN	ES	CG		
		G.6	29/07/2022	ISSUED FOR DEVELOPMENT PLAN	ES	CG		
		G.5	28/01/2022	ISSUED FOR DEVELOPMENT PLAN	ES	CG		
		G.4	08/11/2021	ISSUED FOR DEVELOPMENT PLAN	ES	CG		
		G.3	08/03/2018	ISSUED FOR DEVELOPMENT PLAN	H+WW	hrv/GB		

This drawing has been prepared by, or compiled from information provided by, persons other than PTV. To the maximum extent permitted by law, PTV disclaims any responsibility for, and makes no representations in relation to, the completeness, accuracy or quality of any information contained in the drawing. Each user of this drawing releases PTV from all and any loss, damage, cost, expense or liability in relation to the use of, or any reliance on, this drawing or the information contained in it.

All written dimensions take precedence over scaled dimensions.

This drawing is provided only for the information of the person or organization to whom PTV provides it. It may not be provided to, or used by, any other person without PTV's prior written consent.

Consultant

Franchisee / Lessee


ARCHITECTURAL
STATE LIBRARY
 STATE LIBRARY PRECINCT
 LANDSCAPE ARCHITECTURE
 HARDSCAPE PLAN - SHEET 03

Up Location	Down Location	Datum
East.	East.	
North.	North.	
ID#	ID#	

NOT FOR CONSTRUCTION

FOR CONTINUATION REFER TO DWG No. 732104-DP

NOTE: ANYTHING SHOWN BEYOND MATCHLINE SHOULD NOT BE USED AS PART OF THIS DRAWING.

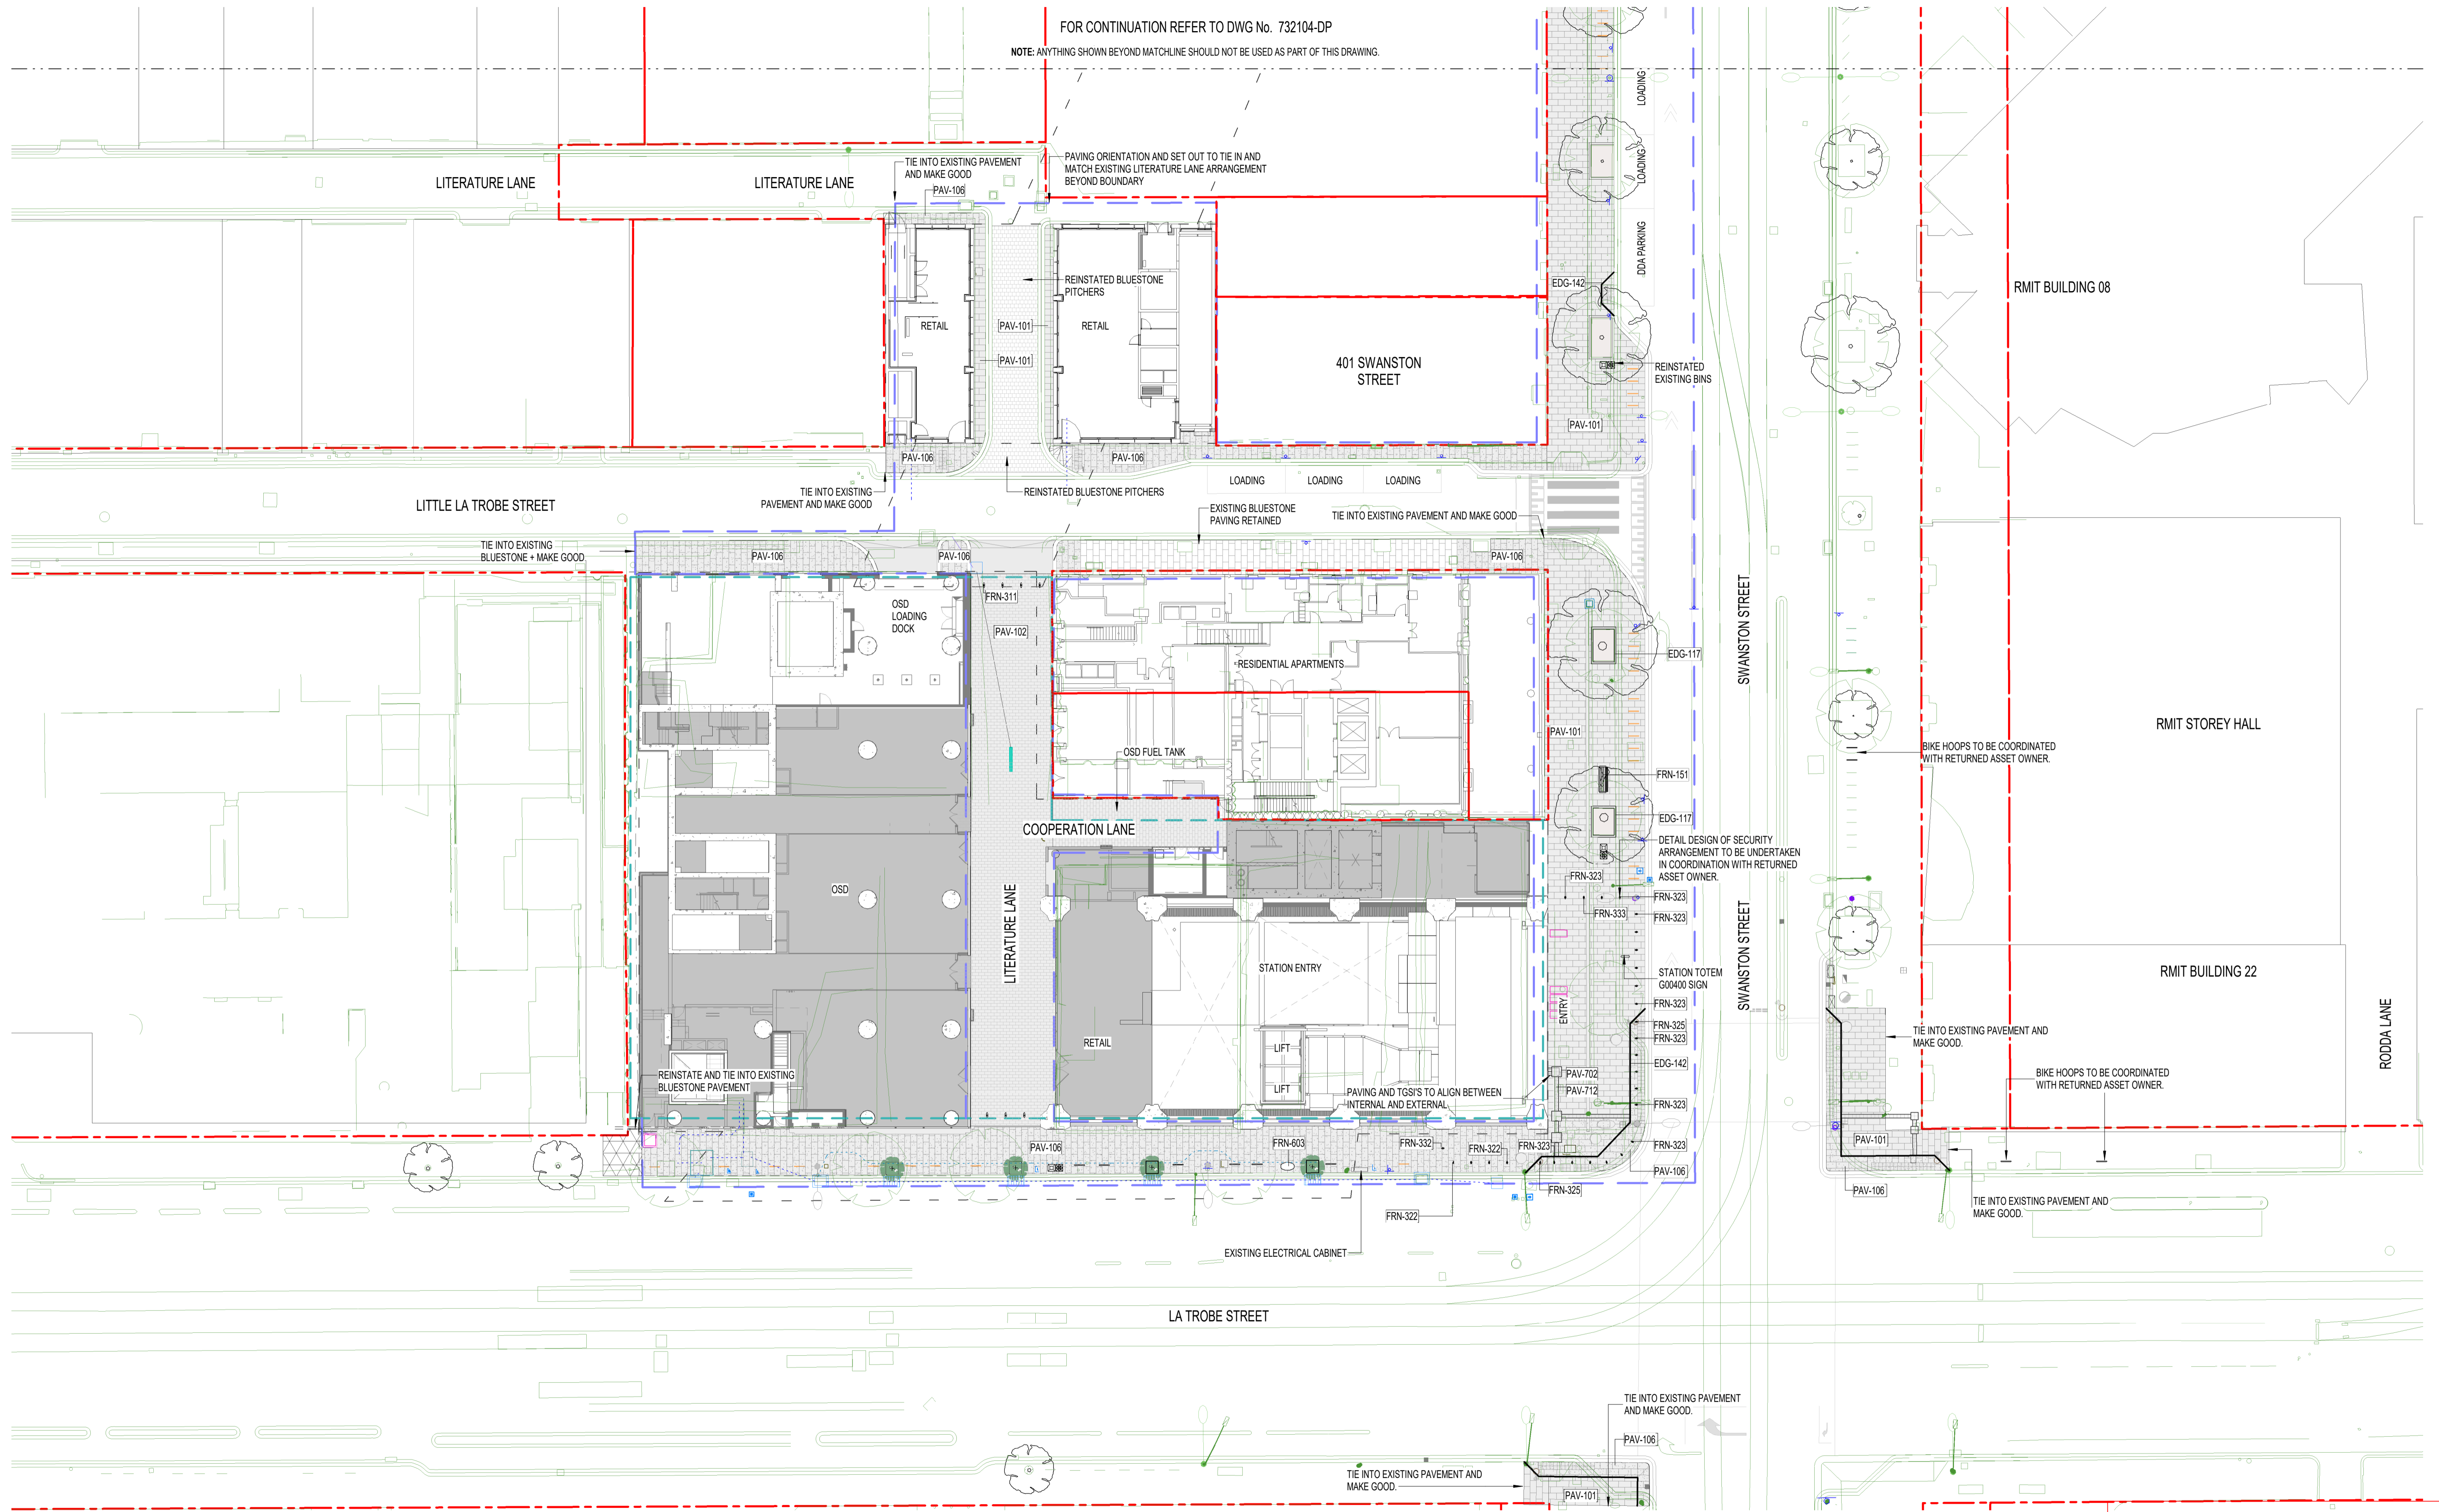

DEVELOPMENT PLAN SUBMISSION

Project Drawing Number		Revision	
TAS-CYP-CN-00-DRG-AUD-CBN-732105-DP		G.10	
	Drawn By M.WATSON	Designed By Y.SONG	
File Name SHEET 04 OF 04	Checked By C.GUTHRIE	Approved 	Approval Date
Scale 1:250		Sheet Size A1	
NOT FOR CONSTRUCTION		Drawing Number	Revision

22/08/2024 9:18:25 PM



Revised By	In Serv	Rev	Date	Description	Designed	Checked	Ind. Rev.	Approv.
		G.10	23/08/2024	ISSUED FOR DEVELOPMENT PLAN	YS	CG		
		G.9	28/08/2023	ISSUED FOR DEVELOPMENT PLAN	ES	CG		
		G.8	23/07/2022	ISSUED FOR DEVELOPMENT PLAN	ES	CG		
		G.7	28/01/2022	ISSUED FOR DEVELOPMENT PLAN	ES	CG		
		G.6	08/11/2021	ISSUED FOR DEVELOPMENT PLAN	ES	CG		
		G.5	08/03/2018	ISSUED FOR DEVELOPMENT PLAN	H+WW	hr/v/GB		

This drawing has been prepared by, or compiled from information provided by, persons other than PTV. To the maximum extent permitted by law, PTV does not accept responsibility for, and makes no representations in relation to, the completeness, accuracy or quality of any information contained in this drawing. Each user of this drawing releases PTV from all and any loss, damage, cost, expense or liability in relation to the use of, or any reliance on, this drawing or the information contained in it.

All written dimensions take precedence over scaled dimensions.

This drawing is provided only for the information of the person or organization to whom PTV provides it. It may not be provided to, or used by, any other person without PTV's prior written consent.

Consultant

Franchisee / Lessee

ARCHITECTURAL
STATE LIBRARY
 STATE LIBRARY PRECINCT
 LANDSCAPE ARCHITECTURE
 HARDSCAPE PLAN - SHEET 04

Up Location East, Down Location East, North, North, Datum