
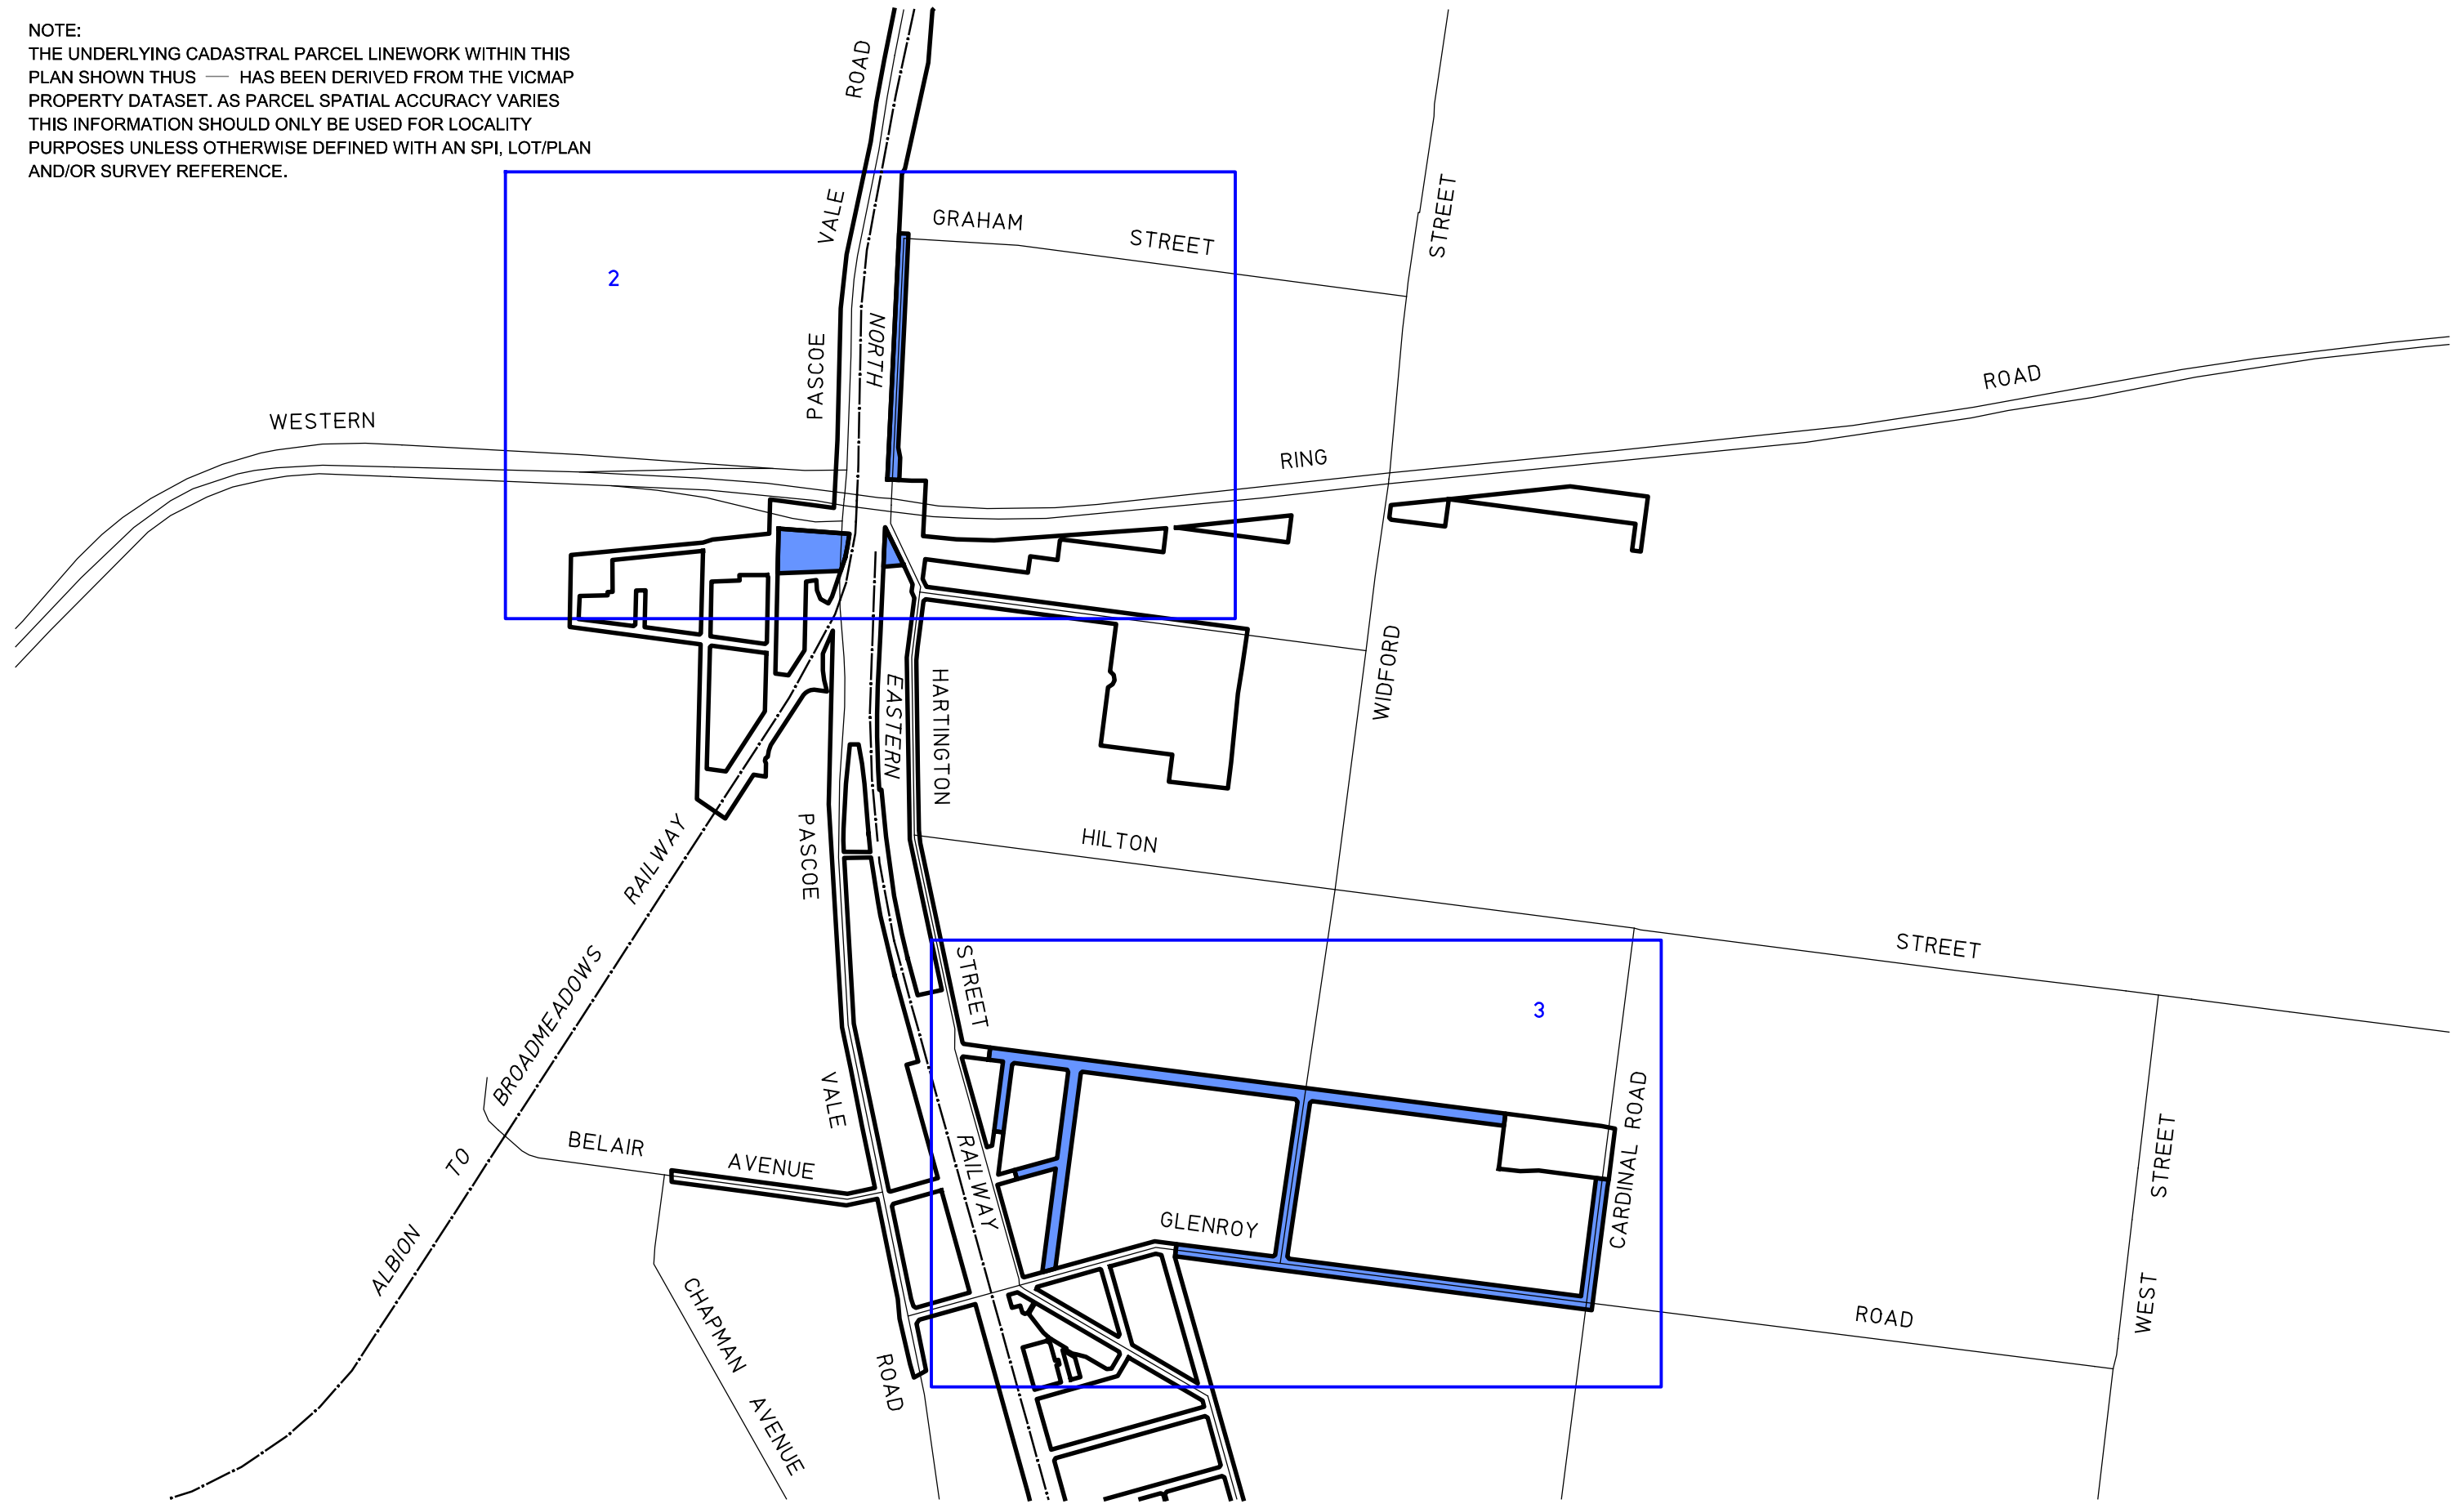



NOTE:
THE UNDERLYING CADASTRAL PARCEL LINEWORK WITHIN THIS
PLAN SHOWN THUS — HAS BEEN DERIVED FROM THE VICMAP
PROPERTY DATASET. AS PARCEL SPATIAL ACCURACY VARIES
THIS INFORMATION SHOULD ONLY BE USED FOR LOCALITY
PURPOSES UNLESS OTHERWISE DEFINED WITH AN SPI, LOT/PLAN
AND/OR SURVEY REFERENCE.

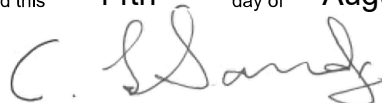

PLAN TO VARY THE PROJECT AREA PURSUANT TO
SECTION 96(3) MAJOR TRANSPORT PROJECTS FACILITATION ACT 2009
Lodged in the Central Plan Office
Dated this **14th** day of **August** 2020

CRAIG LESLIE SANDY
Surveyor-General

LEGEND
 PROJECT AREA ADDED
 PROJECT AREA BOUNDARY IN
LEGL./19-251

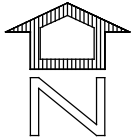
GLENROY LEVEL CROSSING REMOVAL PROJECT VARIATIONS TO PROJECT AREA



MGA2020 ZONE 55



LEVEL CROSSING REMOVAL PROJECT

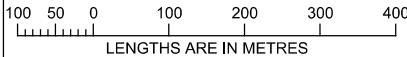


SCALE
1:10000

ORIGINAL SHEET
SIZE: A3

INDEX SHEET
1 of 4

LEGL./20-047

NOTE:
THE UNDERLYING CADASTRAL PARCEL LINEWORK WITHIN THIS
PLAN SHOWN THUS — HAS BEEN DERIVED FROM THE VICMAP
PROPERTY DATASET. AS PARCEL SPATIAL ACCURACY VARIES
THIS INFORMATION SHOULD ONLY BE USED FOR LOCALITY
PURPOSES UNLESS OTHERWISE DEFINED WITH AN SPI, LOT/PLAN
AND/OR SURVEY REFERENCE.

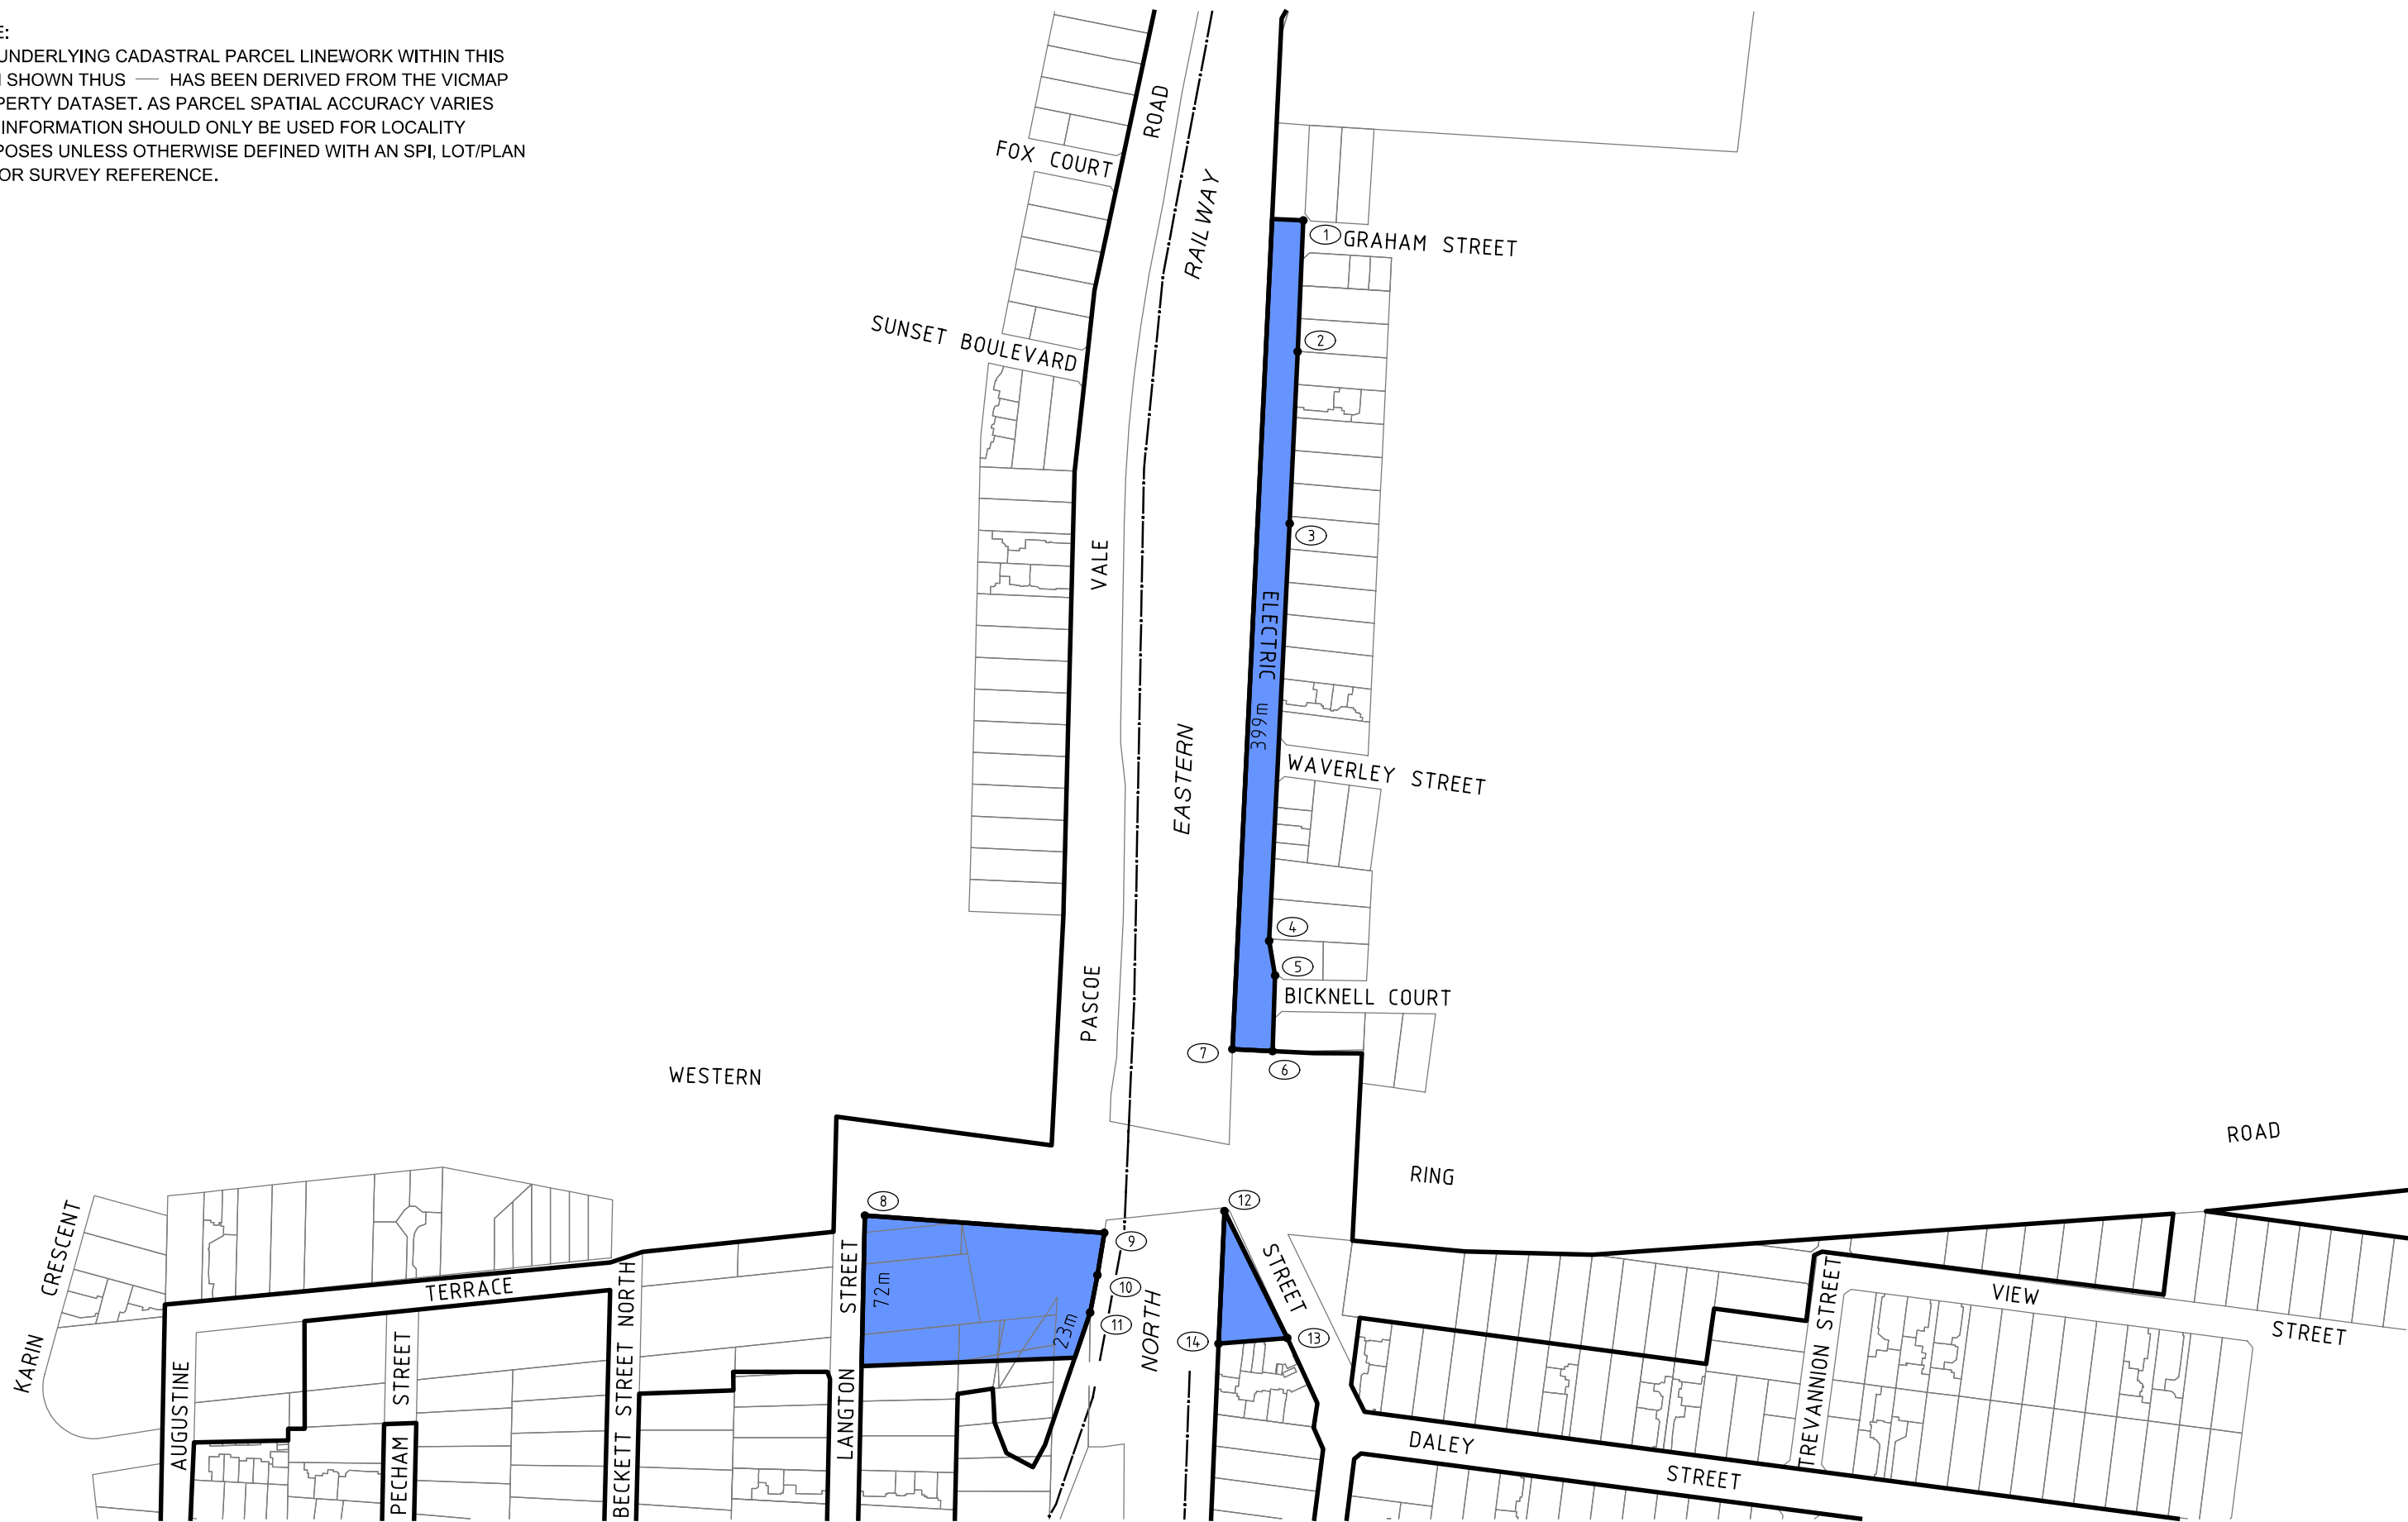

LEGEND

 PROJECT AREA ADDED

 PROJECT AREA BOUNDARY IN
LEGL./19-251

GLENROY LEVEL CROSSING
REMOVAL PROJECT
VARIATIONS TO
PROJECT AREA



LEVEL CROSSING REMOVAL PROJECT


30 15 0 30 60 90 120
LENGTHS ARE IN METRES

ORIGINAL SHEET
SIZE: A3

SHEET
2 of 4

SCALE
1:3000

LEGL./20-047

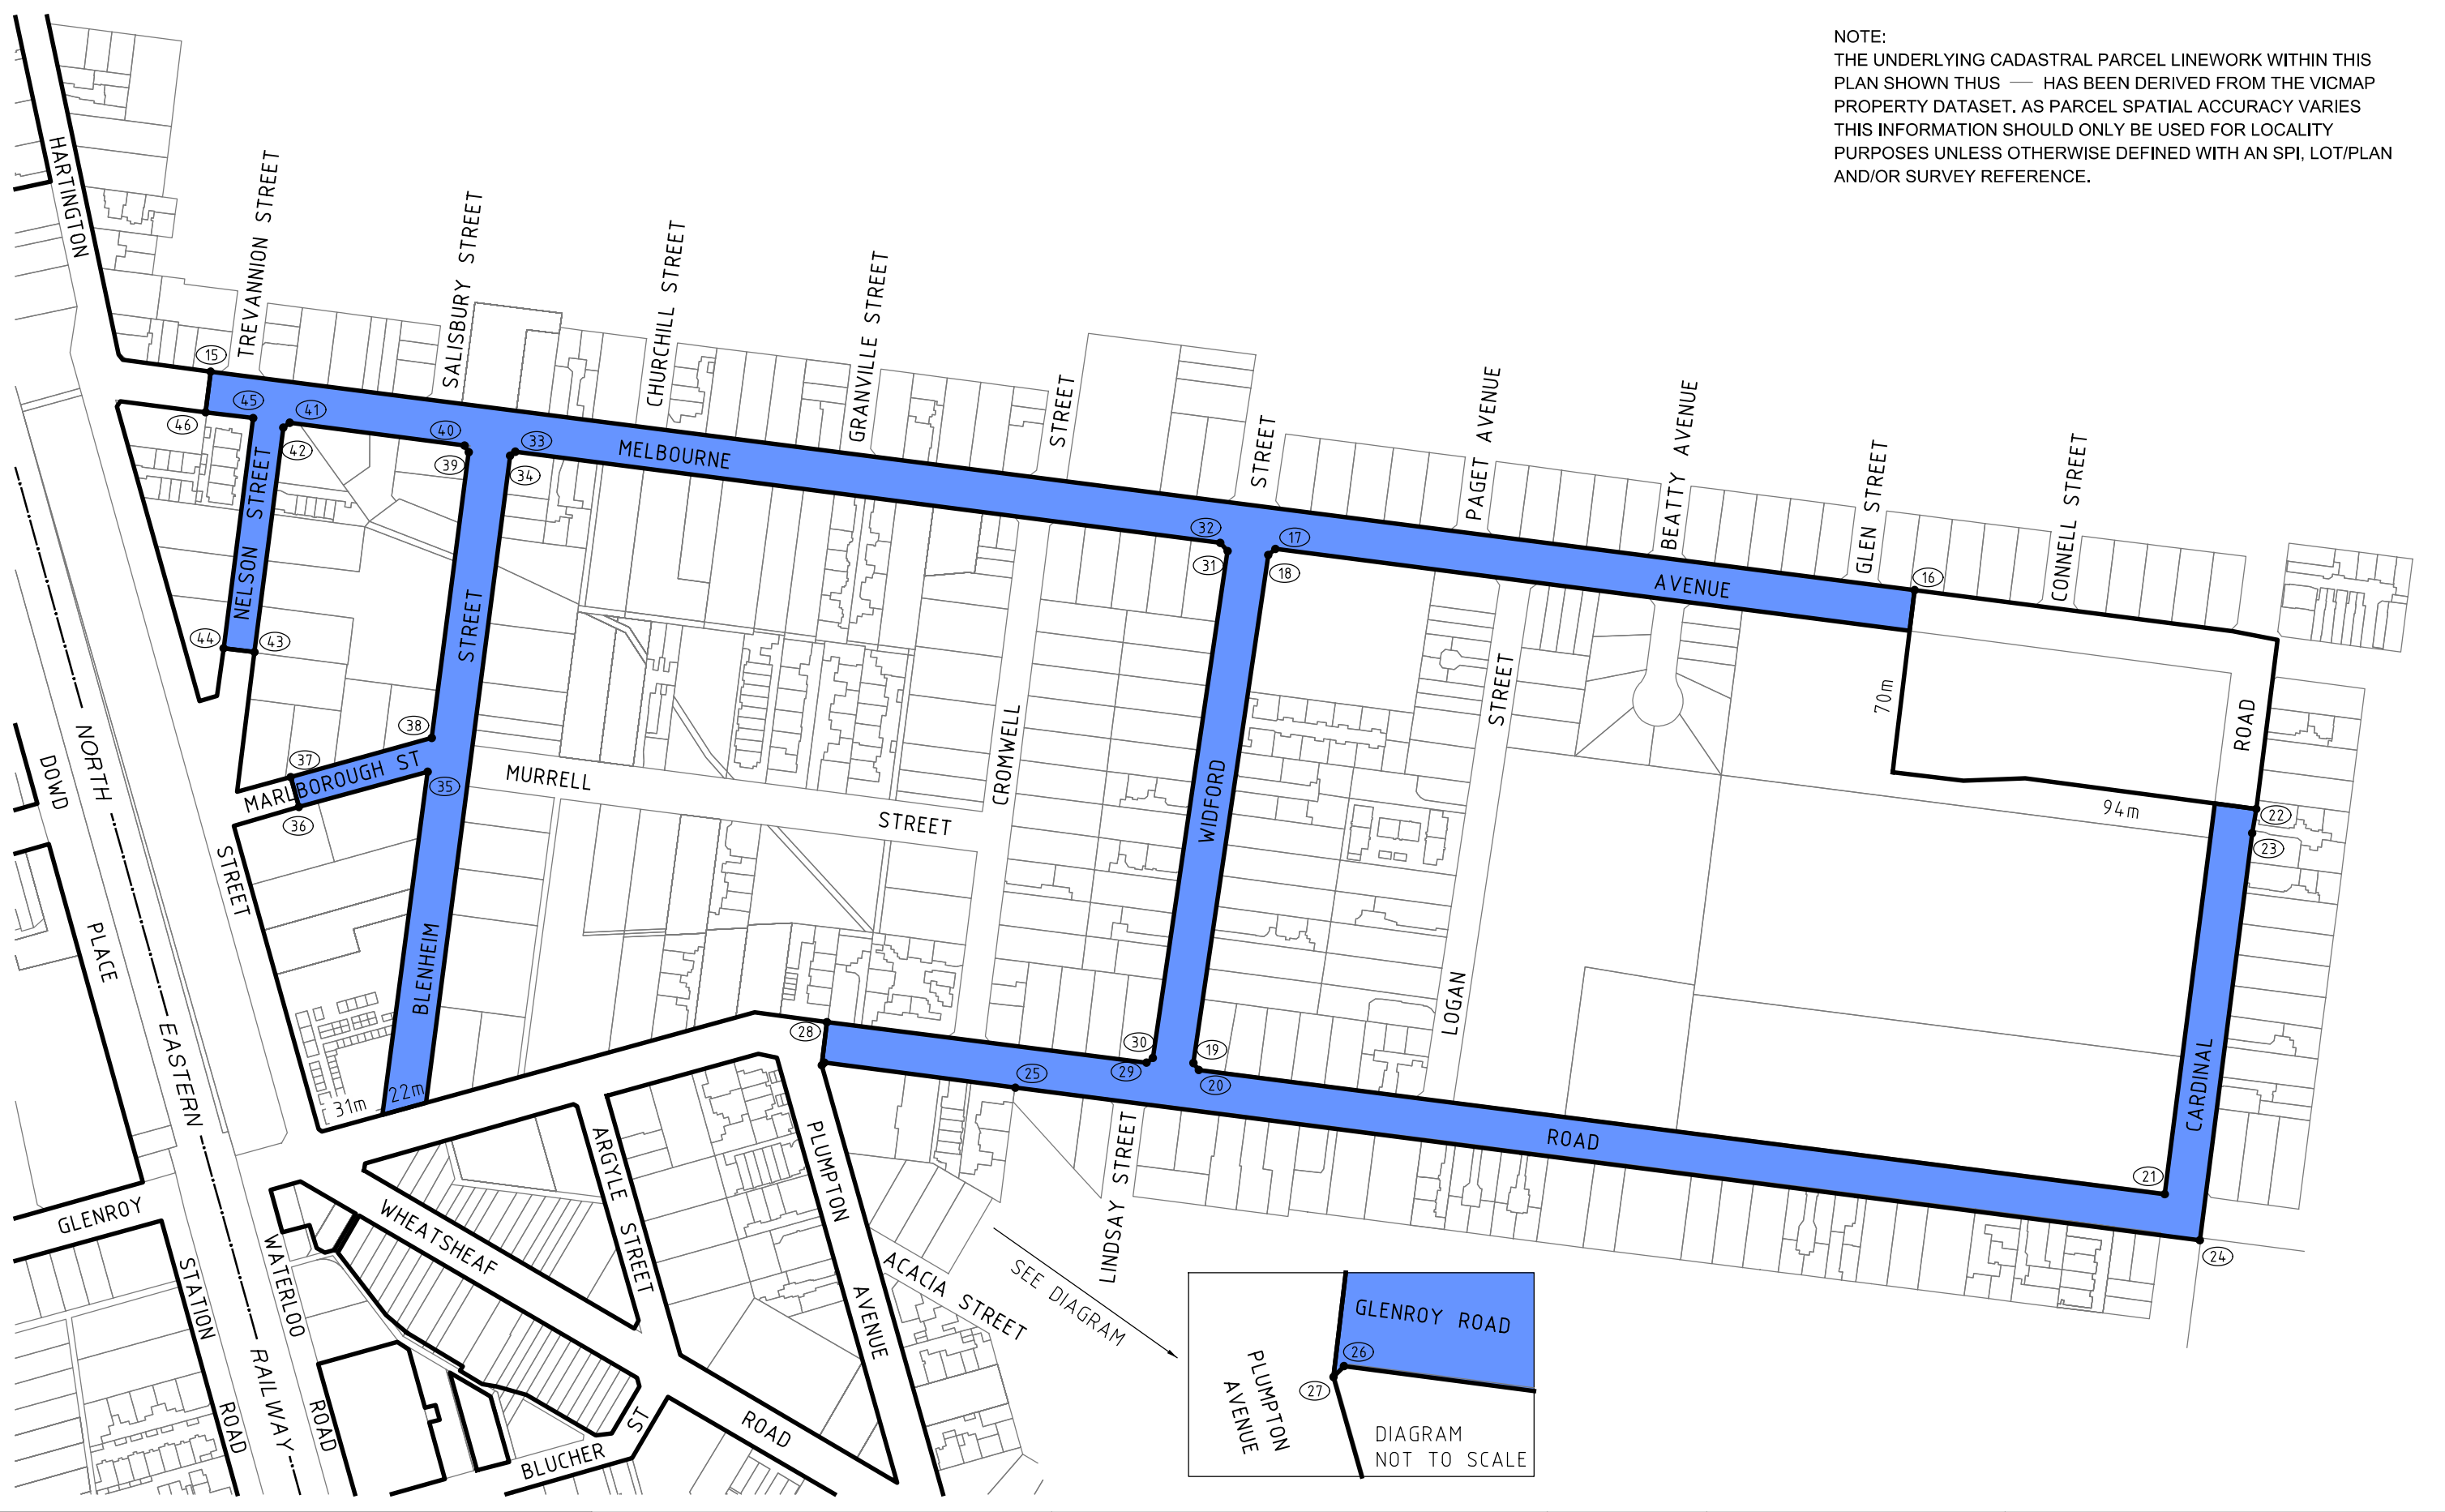

NOTE:
THE UNDERLYING CADASTRAL PARCEL LINEWORK WITHIN THIS
PLAN SHOWN THUS — HAS BEEN DERIVED FROM THE VICMAP
PROPERTY DATASET. AS PARCEL SPATIAL ACCURACY VARIES
THIS INFORMATION SHOULD ONLY BE USED FOR LOCALITY
PURPOSES UNLESS OTHERWISE DEFINED WITH AN SPI, LOT/PLAN
AND/OR SURVEY REFERENCE.

LEGEND

PROJECT AREA ADDED

PROJECT AREA BOUNDARY IN
LEGL./19-251

GLENROY LEVEL CROSSING REMOVAL PROJECT VARIATIONS TO PROJECT AREA

MGA2020 ZONE 55

LEVEL
CROSSING
REMOVAL
PROJECT

LEVEL CROSSING REMOVAL PROJECT

30 15 0 30 60 90 120

LENGTHS ARE IN METRES

ORIGINAL SHEET
SIZE: A3

SHEET
3 of 4

SCALE
1:3000

LEGL./20-047

MGA2020 ZONE 55 CO-ORDINATES (METRES)
COORDINATES ROUNDED TO THE NEAREST METRE. ADD 2 DECIMAL PLACES FOR FULL PRECISION

POINT	EASTING	NORTHING
1	316306	5826483
2	316303	5826420
3	316300	5826337
4	316290	5826137
5	316293	5826121
6	316291	5826084
7	316272	5826085
8	316096	5826005
9	316211	5825997
10	316207	5825977
11	316204	5825959
12	316268	5826008
13	316299	5825947
14	316266	5825944
15	316439	5825166
16	317273	5825059
17	316960	5825079
18	316956	5825076
19	316920	5824827
20	316922	5824824
21	317395	5824763
22	317440	5824952
23	317438	5824940

POINT	EASTING	NORTHING
24	317412	5824741
25	316833	5824815
26	316739	5824828
27	316738	5824826
28	316740	5824847
29	316897	5824828
30	316900	5824830
31	316936	5825078
32	316933	5825082
33	316588	5825127
34	316585	5825125
35	316545	5824970
36	316482	5824953
37	316478	5824967
38	316547	5824986
39	316565	5825126
40	316563	5825130
41	316477	5825141
42	316474	5825138
43	316460	5825028
44	316445	5825030
45	316459	5825143
46	316436	5825146