




NOTE:
 THE UNDERLYING CADASTRAL PARCEL LINEWORK WITHIN THIS PLAN SHOWN THUS  HAS BEEN DERIVED FROM THE VICMAP PROPERTY DATASET. AS PARCEL SPATIAL ACCURACY VARIES THIS INFORMATION SHOULD ONLY BE USED FOR LOCALITY PURPOSES UNLESS OTHERWISE DEFINED WITH AN SPI, LOT/PLAN AND/OR SURVEY REFERENCE.

PLAN TO DESIGNATE THE PROJECT AREA PURSUANT TO SECTION 95(2) MAJOR TRANSPORT PROJECTS FACILITATION ACT 2009


Lodged in the Central Plan Office
 Dated this 28th day of May 2021



CRAIG LESLIE SANDY
 Surveyor-General

LEGEND	
	SHEET / SHEET NUMBER
	PROJECT AREA

MT DERRIMUT ROAD LEVEL CROSSING REMOVAL PROJECT

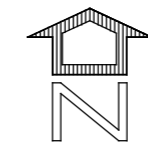


MGA2020 ZONE 55



PREPARED BY DEPARTMENT OF TRANSPORT
 SURVEY AND GEOSPATIAL SERVICES

LEVEL CROSSING REMOVAL PROJECT

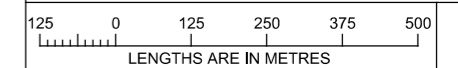



SCALE
 1:12500

ORIGINAL SHEET
 SIZE: A3


SHEET
 1 of 5


LEGL./20-210

 NOTE:
 THE UNDERLYING CADASTRAL PARCEL LINEWORK WITHIN THIS PLAN SHOWN THUS  HAS BEEN DERIVED FROM THE VICMAP PROPERTY DATASET. AS PARCEL SPATIAL ACCURACY VARIES THIS INFORMATION SHOULD ONLY BE USED FOR LOCALITY PURPOSES UNLESS OTHERWISE DEFINED WITH AN SPI, LOT/PLAN AND/OR SURVEY REFERENCE.

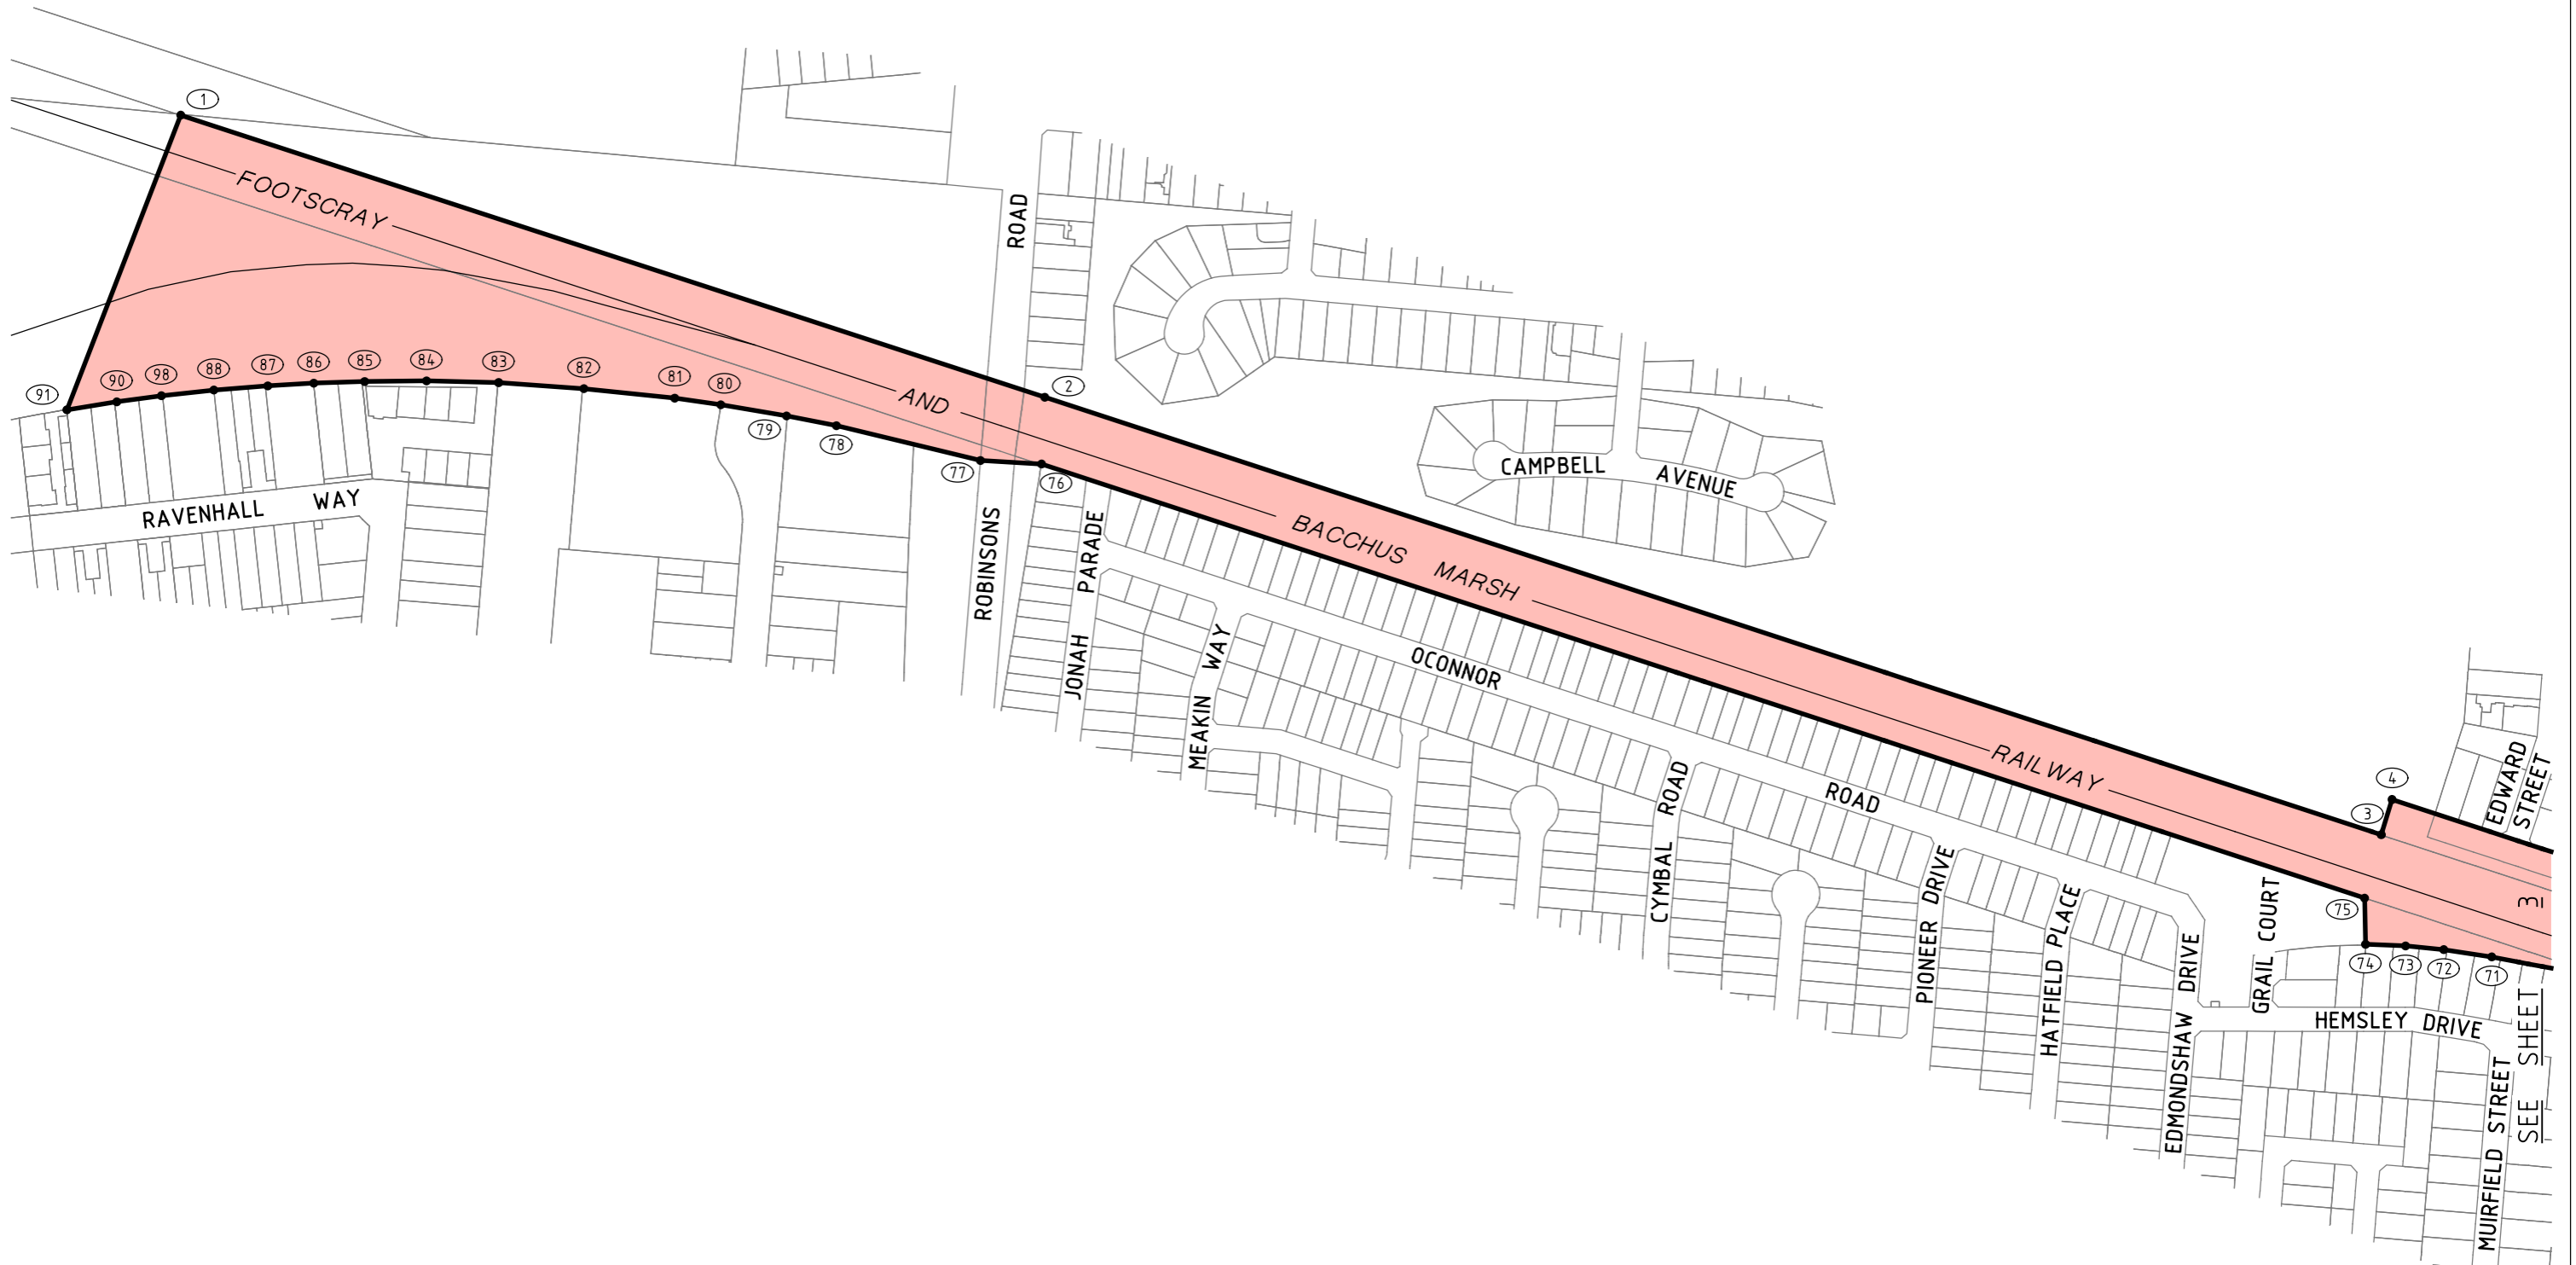



POINTS SHOWN THUS  ARE COORDINATED.
 SEE SHEET 5 FOR SCHEDULE OF COORDINATES.

LINES SHOWN THUS  ARE THE VICMAP PARCELS WHICH ARE THE APPROXIMATE LOCATION ONLY OF TITLE BOUNDARIES.


LEGEND
 PROJECT AREA

MT DERRIMUT ROAD LEVEL CROSSING REMOVAL PROJECT

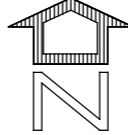

 MGA2020 ZONE 55


 LEVEL CROSSING
 REMOVAL
 PROJECT
 PREPARED BY DEPARTMENT OF TRANSPORT
 SURVEY AND GEOSPATIAL SERVICES


LEVEL CROSSING REMOVAL PROJECT

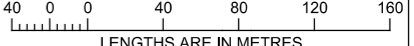 SCALE
 1:4000

ORIGINAL SHEET SIZE: A3 SHEET 2 of 5 LEGL./20-210

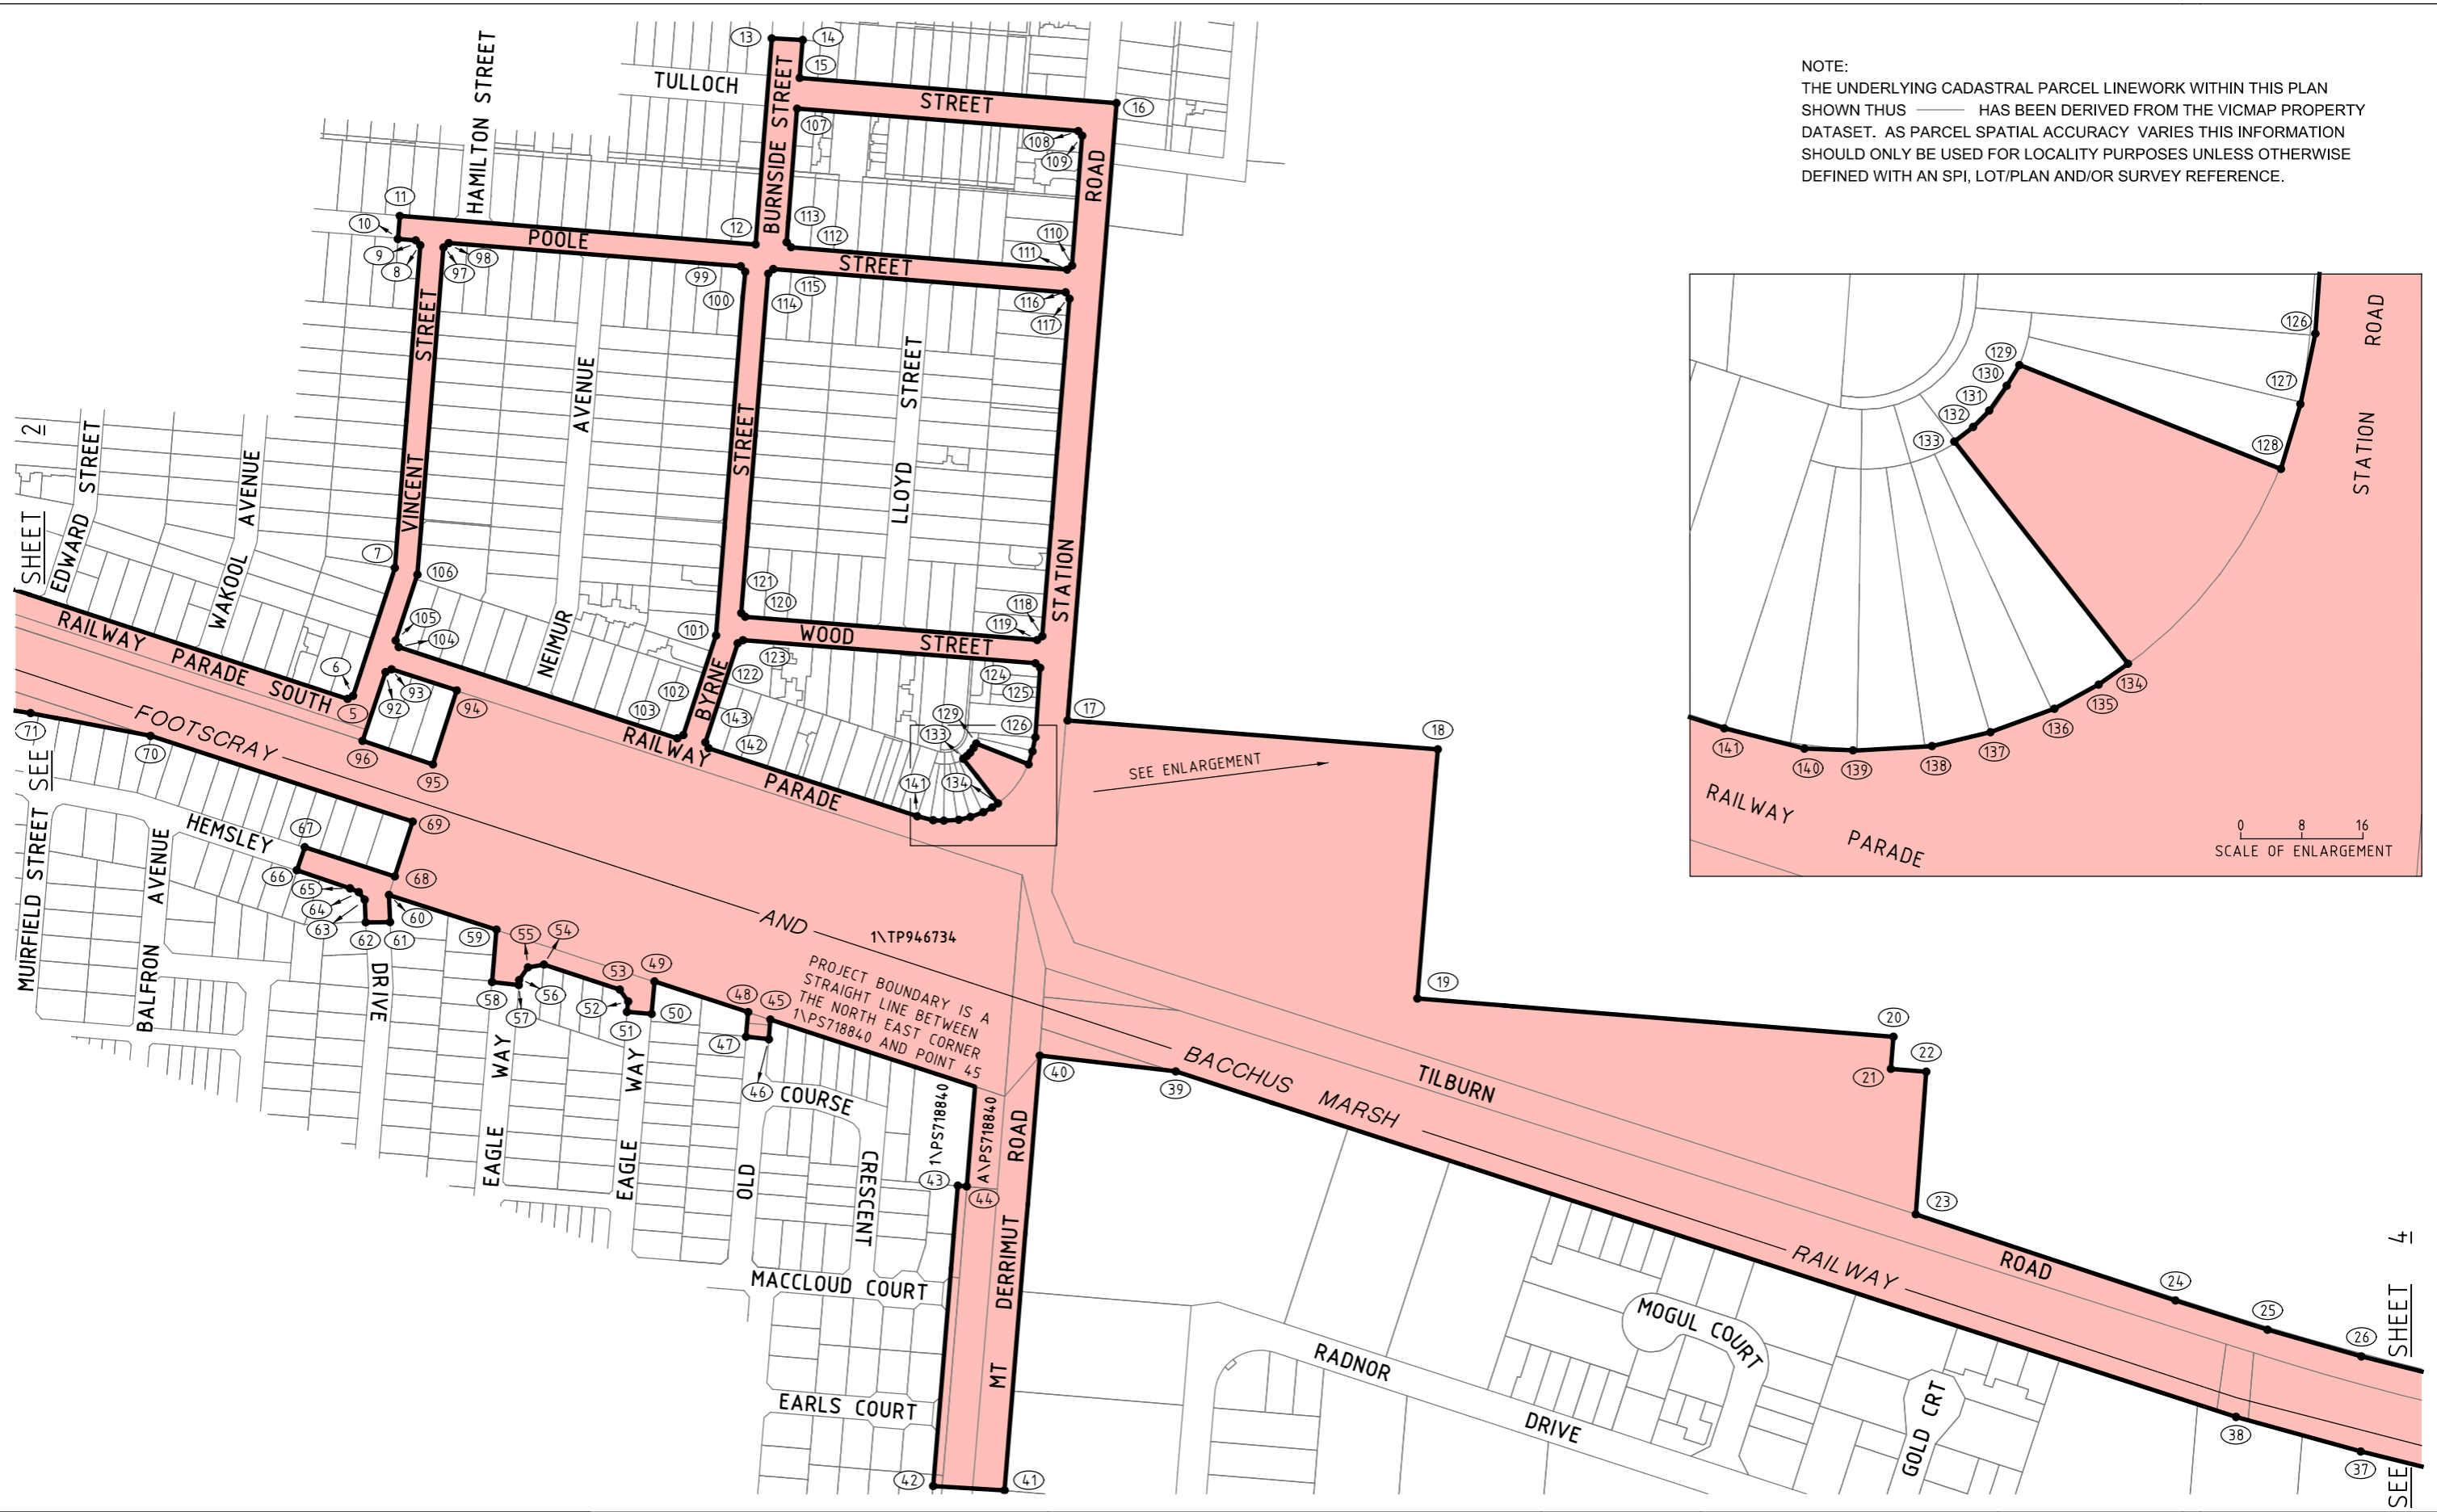

NOTE:
 THE UNDERLYING CADASTRAL PARCEL LINEWORK WITHIN THIS PLAN SHOWN THUS ——— HAS BEEN DERIVED FROM THE VICMAP PROPERTY DATASET. AS PARCEL SPATIAL ACCURACY VARIES THIS INFORMATION SHOULD ONLY BE USED FOR LOCALITY PURPOSES UNLESS OTHERWISE DEFINED WITH AN SPI, LOT/PLAN AND/OR SURVEY REFERENCE.


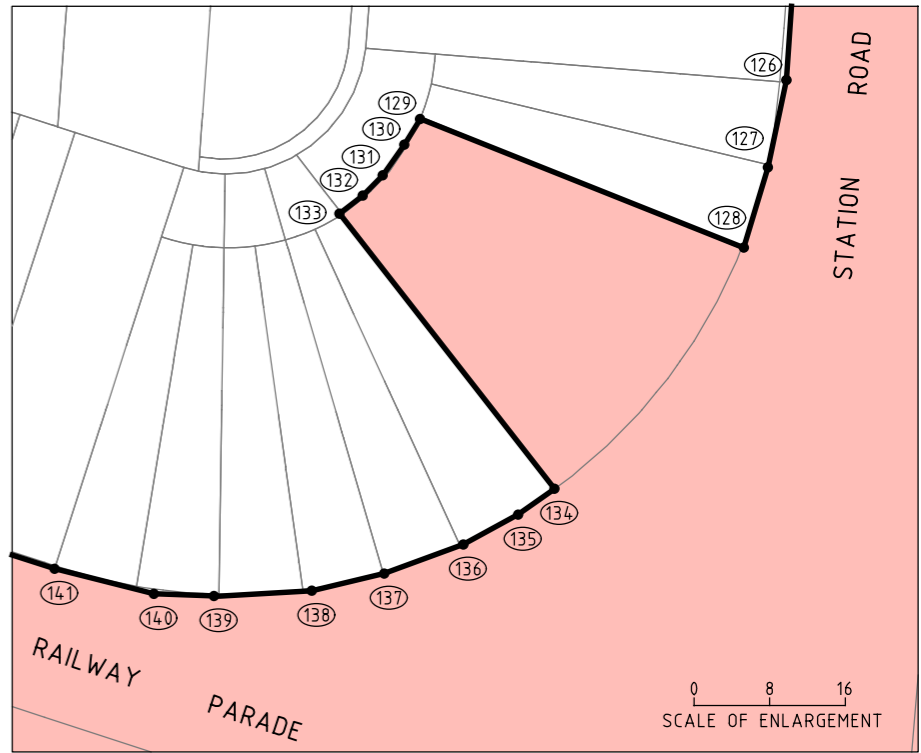


POINTS SHOWN THUS ● (1) ARE COORDINATED.
 SEE SHEET 5 FOR SCHEDULE OF COORDINATES.
 LINES SHOWN THUS ——— ARE THE VICMAP PARCELS WHICH ARE THE APPROXIMATE LOCATION ONLY OF TITLE BOUNDARIES.

LEGEND

PROJECT AREA

MT DERRIMUT ROAD LEVEL CROSSING REMOVAL PROJECT

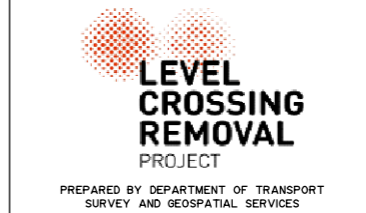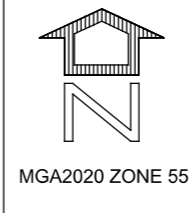



LEVEL CROSSING REMOVAL PROJECT


40 0 0 40 80 120 160
 LENGTHS ARE IN METRES

SCALE
1:4000

ORIGINAL SHEET SIZE: A3	SHEET 3 of 5	LEGL./20-210
----------------------------	-----------------	--------------

 NOTE:
 THE UNDERLYING CADASTRAL PARCEL LINEWORK WITHIN THIS PLAN SHOWN THUS  HAS BEEN DERIVED FROM THE VICMAP PROPERTY DATASET. AS PARCEL SPATIAL ACCURACY VARIES THIS INFORMATION SHOULD ONLY BE USED FOR LOCALITY PURPOSES UNLESS OTHERWISE DEFINED WITH AN SPI, LOT/PLAN AND/OR SURVEY REFERENCE.

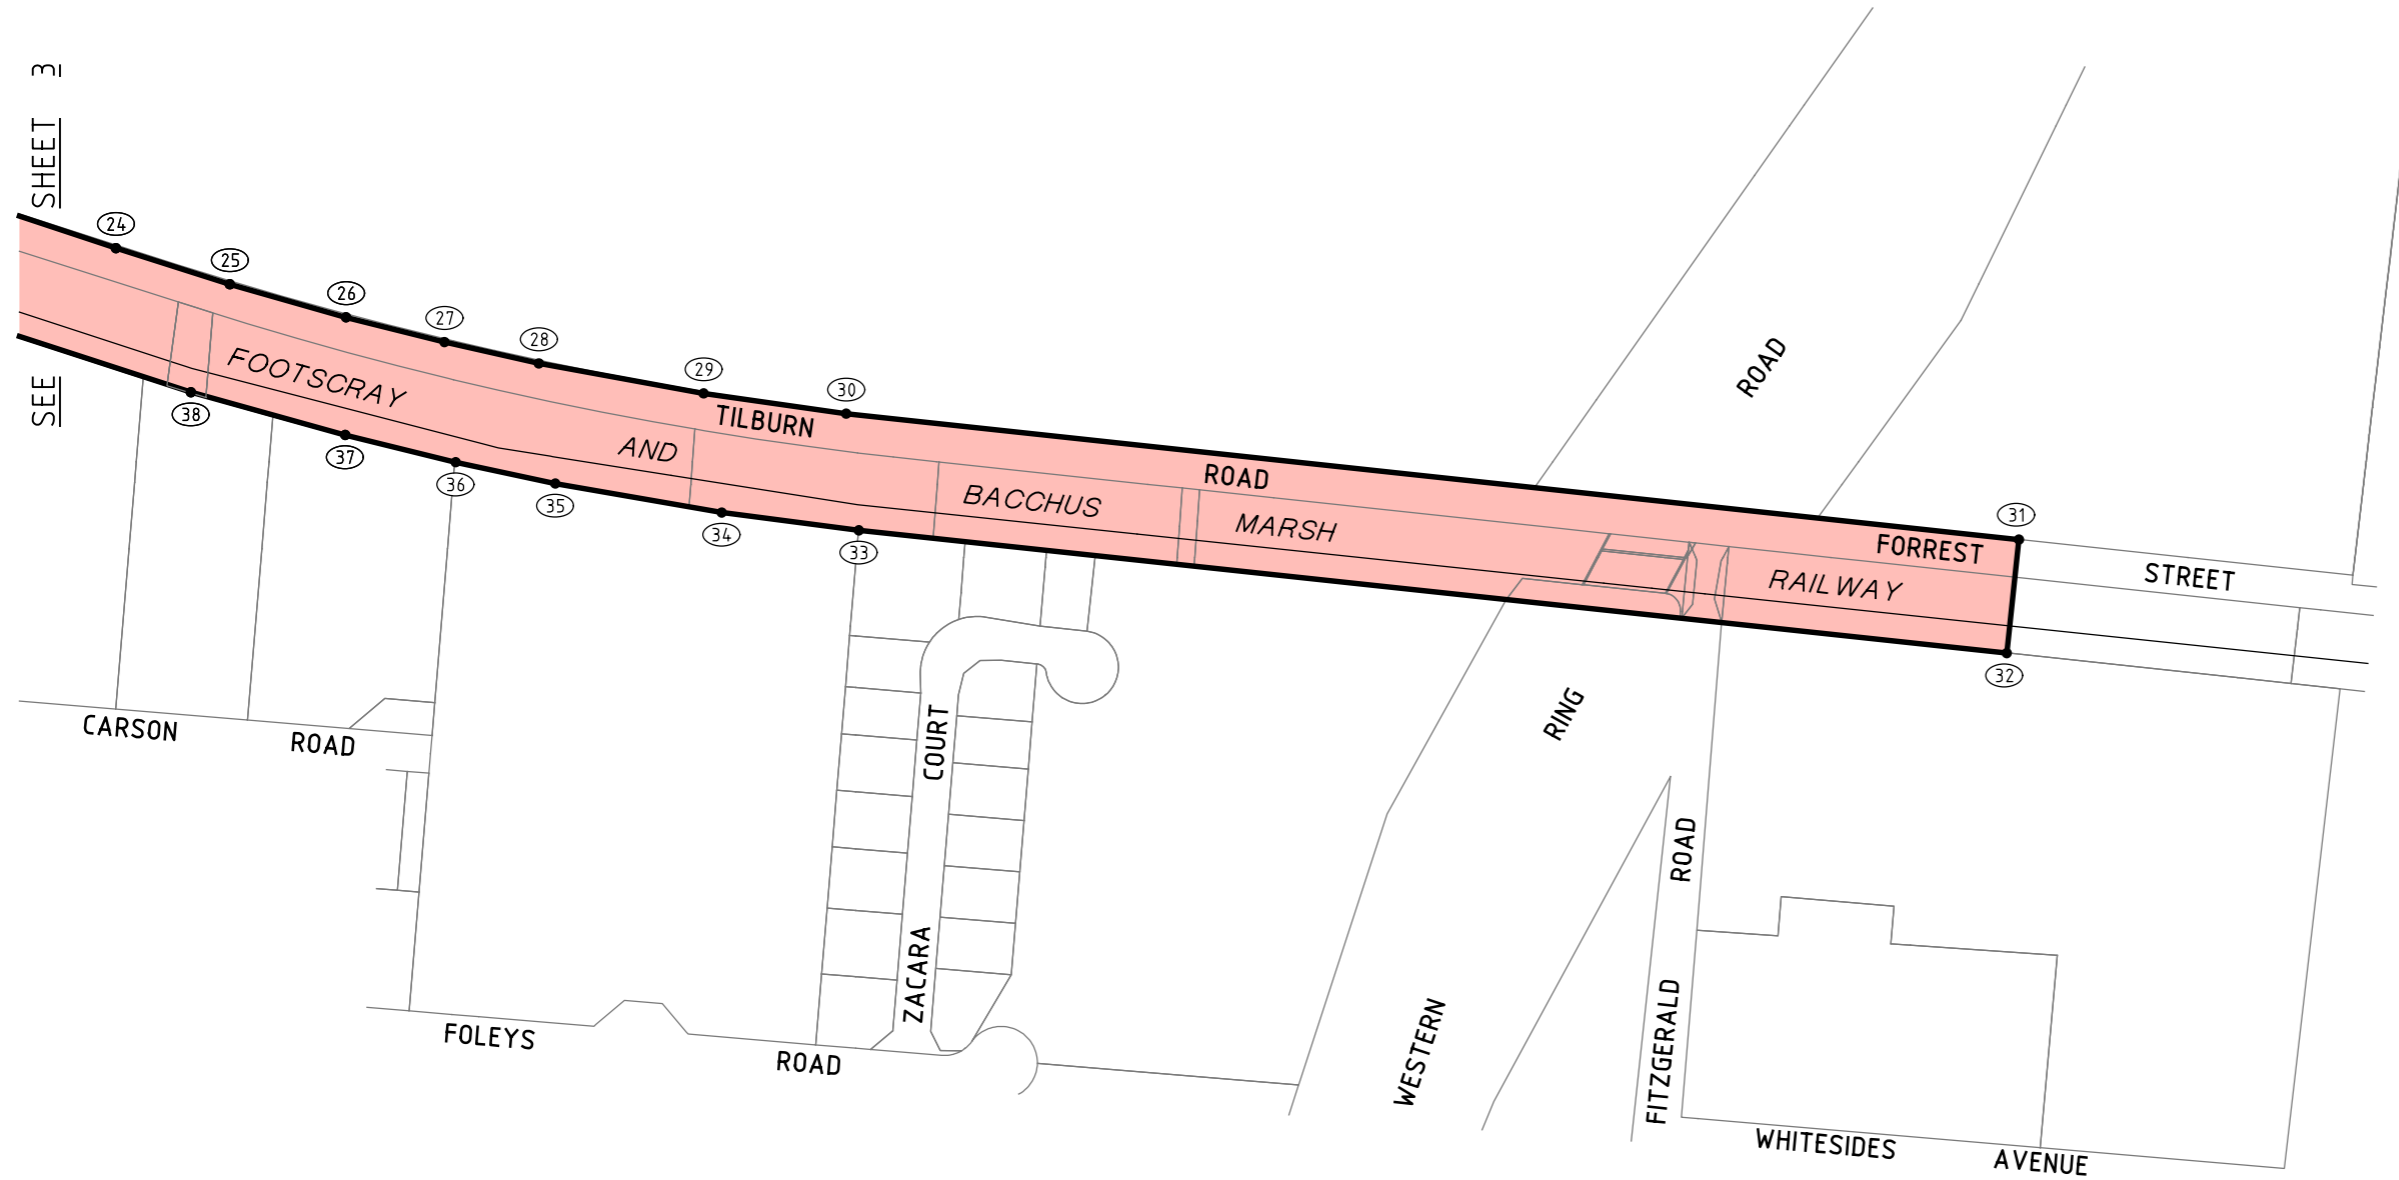


POINTS SHOWN THUS ● (1) ARE COORDINATED.
 SEE SHEET 5 FOR SCHEDULE OF COORDINATES.
 LINES SHOWN THUS  ARE THE VICMAP PARCELS WHICH ARE THE APPROXIMATE LOCATION ONLY OF TITLE BOUNDARIES.


LEGEND

 PROJECT AREA

MT DERRIMUT ROAD LEVEL CROSSING REMOVAL PROJECT

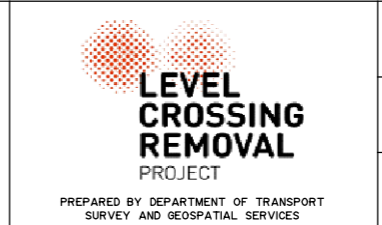

LEVEL CROSSING REMOVAL PROJECT

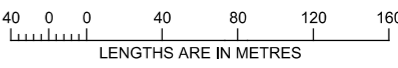

LENGTHS ARE IN METRES

SCALE
1:4000

ORIGINAL SHEET SIZE: A3	SHEET 4 of 5	LEGL./20-210
----------------------------	-----------------	--------------

MGA2020 ZONE 55 CO-ORDINATES (METRES)

COORDINATES ROUNDED TO THE NEAREST METRE. ADD 2 DECIMAL PLACES FOR FULL PRECISION

Point	Easting	Northing
1	301847	5817170
2	302384	5816995
3	303213	5816723
4	303220	5816745
5	303489	5816657
6	303493	5816659
7	303520	5816743
8	303537	5816954
9	303534	5816957
10	303522	5816958
11	303523	5816973
12	303756	5816955
13	303767	5817090
14	303787	5817089
15	303785	5817064
16	303993	5817047
17	303961	5816643
18	304203	5816624
19	304190	5816461
20	304502	5816436
21	304500	5816415
22	304523	5816413
23	304516	5816319
24	304686	5816263
25	304747	5816244
26	304808	5816226
27	304860	5816213
28	304910	5816202
29	304997	5816186
30	305073	5816175

Point	Easting	Northing
31	305693	5816109
32	305687	5816049
33	305080	5816114
34	305007	5816123
35	304919	5816138
36	304866	5816150
37	304808	5816164
38	304726	5816187
39	304032	5816413
40	303943	5816423
41	303919	5816139
42	303873	5816141
43	303889	5816338
44	303895	5816338
45	303766	5816447
46	303765	5816434
47	303750	5816436
48	303751	5816452
49	303690	5816472
50	303688	5816451
51	303672	5816452
52	303673	5816459
53	303667	5816467
54	303618	5816483
55	303607	5816481
56	303602	5816473
57	303601	5816470
58	303584	5816472
59	303587	5816506
60	303516	5816529

Point	Easting	Northing
61	303517	5816511
62	303501	5816511
63	303500	5816525
64	303496	5816530
65	303491	5816533
66	303456	5816545
67	303461	5816560
68	303520	5816541
69	303532	5816577
70	303360	5816633
71	303281	5816648
72	303252	5816652
73	303228	5816655
74	303203	5816655
75	303203	5816684
76	302382	5816953
77	302344	5816956
78	302254	5816977
79	302223	5816983
80	302182	5816990
81	302154	5816994
82	302098	5817000
83	302045	5817004
84	302000	5817005
85	301961	5817005
86	301930	5817004
87	301901	5817002
88	301868	5816999
89	301835	5816996
90	301808	5816992

Point	Easting	Northing
91	301777	5816987
92	303514	5816675
93	303518	5816676
94	303561	5816663
95	303545	5816614
96	303499	5816630
97	303552	5816953
98	303555	5816956
99	303747	5816940
100	303750	5816937
101	303730	5816699
102	303709	5816633
103	303705	5816631
104	303523	5816691
105	303521	5816695
106	303535	5816738
107	303784	5817044
108	303968	5817029
109	303970	5817026
110	303964	5816941
111	303960	5816938
112	303780	5816953
113	303777	5816956
114	303765	5816936
115	303768	5816939
116	303959	5816923
117	303962	5816919
118	303944	5816698
119	303941	5816696
120	303750	5816711

Point	Easting	Northing
121	303747	5816713
122	303745	5816693
123	303748	5816695
124	303940	5816680
125	303943	5816677
126	303940	5816632
127	303938	5816623
128	303935	5816614
129	303901	5816628
130	303899	5816625
131	303897	5816622
132	303895	5816620
133	303892	5816618
134	303915	5816589
135	303911	5816586
136	303905	5816583
137	303897	5816580
138	303889	5816578
139	303880	5816577
140	303873	5816577
141	303862	5816580
142	303726	5816625
143	303723	5816629

SCHEDULE OF COORDINATES

MT DERRIMUT ROAD
LEVEL CROSSING
REMOVAL PROJECT



LEVEL CROSSING REMOVAL PROJECT