



APPENDIX D: DOMAIN PRECINCT PUBLIC REALM PLANS

Legend & Notes	TAS-CYP-DM-00-DRG-AUD-DOM-750001-DP
Key Plan	TAS-CYP-DM-00-DRG-AUD-DOM-750002-DP
Hardscape Plan - Sheet 01	TAS-CYP-DM-00-DRG-AUD-DOM-752101-DP
Hardscape Plan - Sheet 02	TAS-CYP-DM-00-DRG-AUD-DOM-752102-DP
Hardscape Plan - Sheet 03	TAS-CYP-DM-00-DRG-AUD-DOM-752103-DP
Hardscape Plan - Sheet 04	TAS-CYP-DM-00-DRG-AUD-DOM-752104-DP
Hardscape Plan - Sheet 05	TAS-CYP-DM-00-DRG-AUD-DOM-752105-DP
Hardscape Plan - Sheet 06	TAS-CYP-DM-00-DRG-AUD-DOM-752106-DP
Hardscape Plan - Sheet 07	TAS-CYP-DM-00-DRG-AUD-DOM-752107-DP
Hardscape Plan - Sheet 08	TAS-CYP-DM-00-DRG-AUD-DOM-752108-DP
Hardscape Plan - Sheet 09	TAS-CYP-DM-00-DRG-AUD-DOM-752109-DP
Hardscape Plan - Sheet 10	TAS-CYP-DM-00-DRG-AUD-DOM-752110-DP
Hardscape Plan - Sheet 11	TAS-CYP-DM-00-DRG-AUD-DOM-752111-DP
Hardscape Plan - Sheet 12	TAS-CYP-DM-00-DRG-AUD-DOM-752112-DP
Hardscape Plan - Sheet 13	TAS-CYP-DM-00-DRG-AUD-DOM-752113-DP
Hardscape Plan - Sheet 14	TAS-CYP-DM-00-DRG-AUD-DOM-752114-DP
Hardscape Plan - Sheet 15	TAS-CYP-DM-00-DRG-AUD-DOM-752115-DP
Hardscape Plan - Sheet 16	TAS-CYP-DM-00-DRG-AUD-DOM-752116-DP
Hardscape Plan - Sheet 17	TAS-CYP-DM-00-DRG-AUD-DOM-752117-DP
Hardscape Plan - Sheet 18	TAS-CYP-DM-00-DRG-AUD-DOM-752118-DP

						LE
	GENERAL		PAVING		WALL / EDGE	
·	PROJECT LAND BOUNDARY		PAV-102 PAVING - BLUESTONE - TYPE 02		EDG-102 BLUESTONE EDGE - RAISED - TYPE 02 EDG-116 BLUESTONE EDGE - FLUSH - TYPE 06	
	EXTENT OF WORKS - LANDSCAPE ARCHITECTURE PACKAGE		PAV-103 PAVING - BLUESTONE - TYPE 03		EDG-112 BLUESTONE EDGE - FLUSH - TYPE 02	
	HERITAGE PERMIT BOUNDARY		PAV-106 PAVING - BLUESTONE - TYPE 06		EDG-117 BLUESTONE EDGE - FLUSH - TYPE 07	
	STRUCTURE BELOW		PAV-111 PAVING - BLUESTONE PITCHER - TYPE 01		EDG-142 GRANITE EDGE - FLUSH - TYPE 02	
	STRUCTURE ABOVE		PAV-125 PAVING - GRANITE - TYPE 05		EDG-131 GRANITE EDGE - RAISED - TYPE 01 EDG-143 GRANITE EDGE - FLUSH - TYPE 03	
	ESCALATOR RUNOFF	\diamond \diamond \diamond \diamond \diamond	PAV-126 PAVING - GRANITE - TYPE 06	<u> </u>	EDG-144 GRANITE EDGE - FLUSH - TYPE 04	• • •
	EXISTING SURVEY		PAV-152 PAVING INLAY - BLUESTONE - TYPE 02		EDG-145 GRANITE EDGE - FLUSH - TYPE 05	0 0 0
	SHEET LAYOUT - 1:250		PAV-203 PAVING - CONCRETE- INSITU - TYPE 03		EDG-163 METAL EDGE - TYPE 03 EDG-191 CORTEN EDGE - RAISED - TYPE 01	ı
	SHEET LAYOUT - 1:100		PAV-205 PAVING - CONCRETE- INSITU		EDG-181 TIMBER EDGE - TYPE 01	\bigcirc
	MATCHLINE		PAV-301 PAVING - GRANITIC SAND		WAL-101 RETAINING WALL - BLUESTONE - TYPE 01 WAL-104 RETAINING WALL - BLUESTONE - TYPE 04	
ENTRY	STATION ENTRY		PAV-302 PAVING - PERMEABLE PEBBLE MIX		WAL-120 RETAINING WALL - GRANITE - TYPE 10 WAL-401 MEMORIAL WALL - CONCRETE - PRECAST - SASM	┌╶┬╴┬╶┬╶┬╶┐ ╷┃╷┃╷┃╷┃╷┃╷ └ ⊥ ⊥ ⊥ ⊥ ┘
UP	RAMP AND WALKWAY		PAV-401 PAVING - ASPHALT REFER TO CIVIL ROADS AND SURFACE WORKS PACKAGE TAS-D-CRD-5010-0128		MEMORIAL WALL - CONCRETE - PRECAST - SASM WAL-411 MEMORIAL WALL - GRANITE - SASM	
(1:20	LANDSCAPE GRADE	$\bigcirc \bigcirc \bigcirc$	PAV-801 NATURAL STONE STEPPER - BLUESTONE		STAIR	
< <u> </u>	CIVIL GRADE		TGSI		STT-102 - STAIRS - BLUESTONE - TYPE 02 STT-112 - STAIRS - GRANITE - TYPE 02 STT-113 - STAIRS - GRANITE - TYPE 03	
	LANDSCAPE FINISHED LEVEL	$\begin{array}{cccccccccccccccccccccccccccccccccccc$	PAV-702 - TGSI - HAZARD - TYPE 02 PAV-703 - TGSI - HAZARD - TYPE 03		STT-212 TERRACE - GRANITE - TYPE 02	•
	CIVIL FINISHED LEVEL		PAV-712 TGSI - DIRECTIONAL - TYPE 02 PAV-713 TGSI - DIRECTIONAL - TYPE 03		STT-201 TERRACE - BLUESTONE - TYPE 01	
— TK +15.123	TOP OF KERB SPOT LEVEL	0 0 0 0 0 0 0 0 0 0 0 0 0 0 0 0 0	CIVIL - TGSI REFER TO CIVIL ROADS AND SURFACE WORKS PACKAGE TAS-D-CRD-5010-0128			
- TW +15.123	LANDSCAPE - TOP OF WALL SPOT LEVEL		CIVIL - DIRECTIONAL TGSI REFER TO CIVIL ROADS AND SURFACE WORKS PACKAGE TAS-D-CRD-5010-0128			
- TS +15.123	LANDSCAPE - TOP OF STAIRS SPOT LEVEL		EXTERNAL METAL WORK			
	EXISTING LEVEL		EMW-101 - HANDRAIL - SINGLE - TYPE 01 EMW-205 - BALUSTRADE - TYPE 05			
		~~~~~~~~	EMW-321 FENCE - STEEL - HOOP			\bigcirc
			EMW-322 YARRA TRAM FENCE			
			EMW-501 GABION			

			G.8	01/11/23	ISSUED
			G.7		ISSUED
			G.6		ISSUED
			G.5		ISSUED
			G.4	24/11/17	ISSUED
R	Revised By	In Serv	Rev.	Date	Descript

LEGEND FURNITURE FRN-111 BENCH - GRANITE - TYPE 01 FRN-112 BENCH - GRANITE - TYPE 02 FRN-113 BENCH - GRANITE - TYPE 03 FRN-114 BENCH - GRANITE - TYPE 04 FRN-115 BENCH - GRANITE - TYPE 05 FRN-155 SEAT - STEEL - TYPE 05 FRN-162 SEAT - TIMBER - TYPE 02

FRN-201 PICNIC SETTING TABLE - PROPORIETARY

FRN-312 BOLLARD - STEEL - REMOVABLE - TYPE 02

FRN-332 BOLLARD - SECURITY RATED - REMOVABLI TYPE 02	Ξ-
FRN-333 BOLLARD - SECURITY RATED - REMOVABL TYPE 03	Ē -
FRN-336 BOLLARD - SECURITY RATED - REMOVABL TYPE 06	Ē -
FRN-401 TREE GRATE AND GUARD - TYPE 01	
FRN-501 - CoM BIN - GENERAL - TYPE 01 FRN-502 - CoM BIN - RECYCLE - TYPE 01	

FRN-503 - CoPP BIN - GENERAL - TYPE 01 FRN-504 - CoPP BIN - RECYCLE - TYPE 01


FRN-521 **BIKE HOOPS**

FRN-521 FUTURE BIKE HOOPS (BY OTHERS) FRN-521 EXISTING BIKE HOOPS TO BE RETAINED

FRN-541 DRINK FOUNTAIN - TYPE 01 FRN-544 DRINK FOUNTAIN - TYPE 04 FRN-553 SKATE DETERRENT ELEMENT - TYPE 03

FRN-561 BBQ UNIT - DOUBLE

FRN-701 SHELTER STRUCTURE

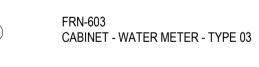

FRN-602 - CABINET - WATER METER - TYPE 02 FRN-604 - CABINET - WATER METER - TYPE 04 FRN-605 - CABINET - WATER METER - TYPE 05 FRN-606 - CABINET - WATER METER - TYPE 06

FRN-630 CABINET - DISPLAN - TYPE 01

FRN-641 CABINET - ELECTRICAL - TYPE 01

FRN-650 CABINET - FIRE HYDRANT

FRN-660 CABINET - COMBINED UTILITIES

> FRN-671 CABINET - YARRA TRAMS DRINKING FOUNTAIN

D FOR DEVELOPMENT PLAN	MW	CG		
D FOR DEVELOPMENT PLAN	ES	CG		
D FOR DEVELOPMENT PLAN	ES	CG		
D FOR DEVELOPMENT PLAN	ES	CG		
D FOR DEVELOPMENT PLAN	H+WW	hrlv/GB		
iption	Designed	Checked	Ind. Rev.	Approv.

	MISCELLANEOUS		SIGNAGE		CIVIL ROADS + SERVICES	
	MIS-100 REINSTATED HERITAGE BLUESTONE EDGE	C	STATION MARKER FLAG		UPSTAND ROAD KERB	
	MIS-101 REINSTATED COCKBILL FOUNTAIN		STATION TOTEM SIGN		FLUSH ROAD KERB	
	MIS-102 REINSTATED SOUTH AFRICAN SOLDIERS MEMORIAL (SASM)		LIGHTING		KERB RAMP	
	MIS-103 REINSTATED WINDSOR OAK PLAQUE	\bigcirc	EXISTING LIGHT POLE		EXISTING STREET SIGN	
	MIS-104 REINSTATED SASM PLAQUE MIS-105 REINSTATED FIREWHEEL TREE PLAQUE	o	OVERHEAD SINGLE LIGHT		STREET SIGN	
	MIS-125 REINSTATED CRICKET WICKET	$\bigcirc - \bullet - \bigcirc$	OVERHEAD DOUBLE LIGHT	Ο	TRAFFIC PEDESTAL	
	TRAM SHELTER	٨	POLE MOUNTED PEDESTRIAN AREA LIGHT		TRAFFIC PIT	
	TRAM FURNITURE		RECESSED LOW LEVEL FEATURE LIGHT	\otimes	TRAM SIGNAL	
	TRAM PLATFORM FENCE	0	CCTV POLES		EXISTING DRAINAGE PIT	
	YARRA TRAMS FENCE		DRAINAGE		ELECTRICITY DISTRIBUTION CABINET	
C	TRAM PLATFORM COMMUNICATION PIT		DRAINAGE PIT		TRAFFIC SIGNAL CONTROLLER	
E	TRAM PLATFORM ELECTRICAL PIT		DRAINAGE JUNCTION PIT		UTILITIES COMMUNICATION PIT	
	SOFT LANDSCAPING		DRAINAGE SEDIMENT TRAP		UTILITIES ELECTRICITY PIT	
	LAN-102 - HYDROSEED GRASS ON GRADE - TYPE 02 LAN-121 - TURF ON GRADE LAN-131 - TURF ON STRUCTURE		WSUD DRAINAGE INLET	\bigcirc	EXISTING OH TRAM POLES	
	LAN-201 - GARDEN BED ON GRADE LAN-211 - GARDEN BED ON STRUCTURE - TYPE 01 LAN-212 - GARDEN BED ON STRUCTURE - TYPE 02		ROCK BEACHING	0	OH TRAM POLES	
	LAN-301 - WSUD GARDEN BED ON GRADE - TYPE 01 LAN-311 - WSUD GARDEN BED ON STRUCTURE - TYPE 01		INLET DRAINAGE PIPES		OH TRAM WIRES	
	PAV-501 - MULCH PAVING - INORGANIC PAV-502 - MULCH PAVING - ORGANIC		OUTLET DRAINAGE PIPES	0	CIVIL BOLLARDS	
	тогг	•	SLOTTED PIPE FLUSHOUT RISER		CCTV CAMERAS	
	TREE		FLUSH OUT RISER		REFER TO STATION OCS DOCUMENTATION	
	EXISTING TREE RETAINED		GRATED TRENCH DRAIN		FLS CABINET	
	LAN-501 PROPOSED TREE - 45L, 200L DAY 01 EXTENT OF CANOPY		TRAM TRENCH DRAIN			
+ •	EXISTING TREE TO BE REMOVED; AS PER THE CYP MELBOURNE METRO GIS	\bigcirc	SEWER PIT			

FRN-461 STRUCTURAL CELLS SOIL VOLUME (TREE PIT)

EP070 CEXISTING TREE ID

_____ - - - - _____

contained in it.

FRN-462: STRUCTURAL SOIL

Consultant This drawing has been prepared by, or compiled from information provided by, persons other than PTV. To the maximum extent permissible by law, PTV takes no responsibility for, and makes no representations in relation to, the completeness, accuracy or quality of any information contained in this drawing. Each user of this drawing releases PTV from all and any loss dramage, cost expresse or liability incluses dramage. and any loss, damage, cost, expense or liability in relation to the use of, or any reliance on, this drawing or the information Franchisee / Lessee All written dimensions take precedence over scaled dimensions.

This drawing is provided only for the information of the person or organisation to whom PTV provides it. It may not be provided to, or used by, any other person without PTV's prior written consent.



HYDRAULIC SYSTEMS

HYDRAULIC PIT

ELECTRICAL SYSTEMS


ELECTRICAL PIT

			TAS-CYP-DM-00-DRG-AUD-DOM-750001-DP						
ARCHITECTURAL DOMAIN DOMAIN PRECINCT					Drawn By J.PETITE	Designed By E.SHAW			
			PUBLIC TRANSPORT VICTORIA	PT/	Checked By C.GUTHRIE	Ind. Review			
ANZAC STATION LEGEND		File Name Sheet No.	SHEET 1 OF 1	Approved	Approval Dat	e			
Up Location East. North. ID#	Down Location East. North. ID#	Datum		Sheet Size A1	Drawing Number		Revision		


Project Drawing Number

DEVELOPMENT PLAN SUBMISSION


Revision

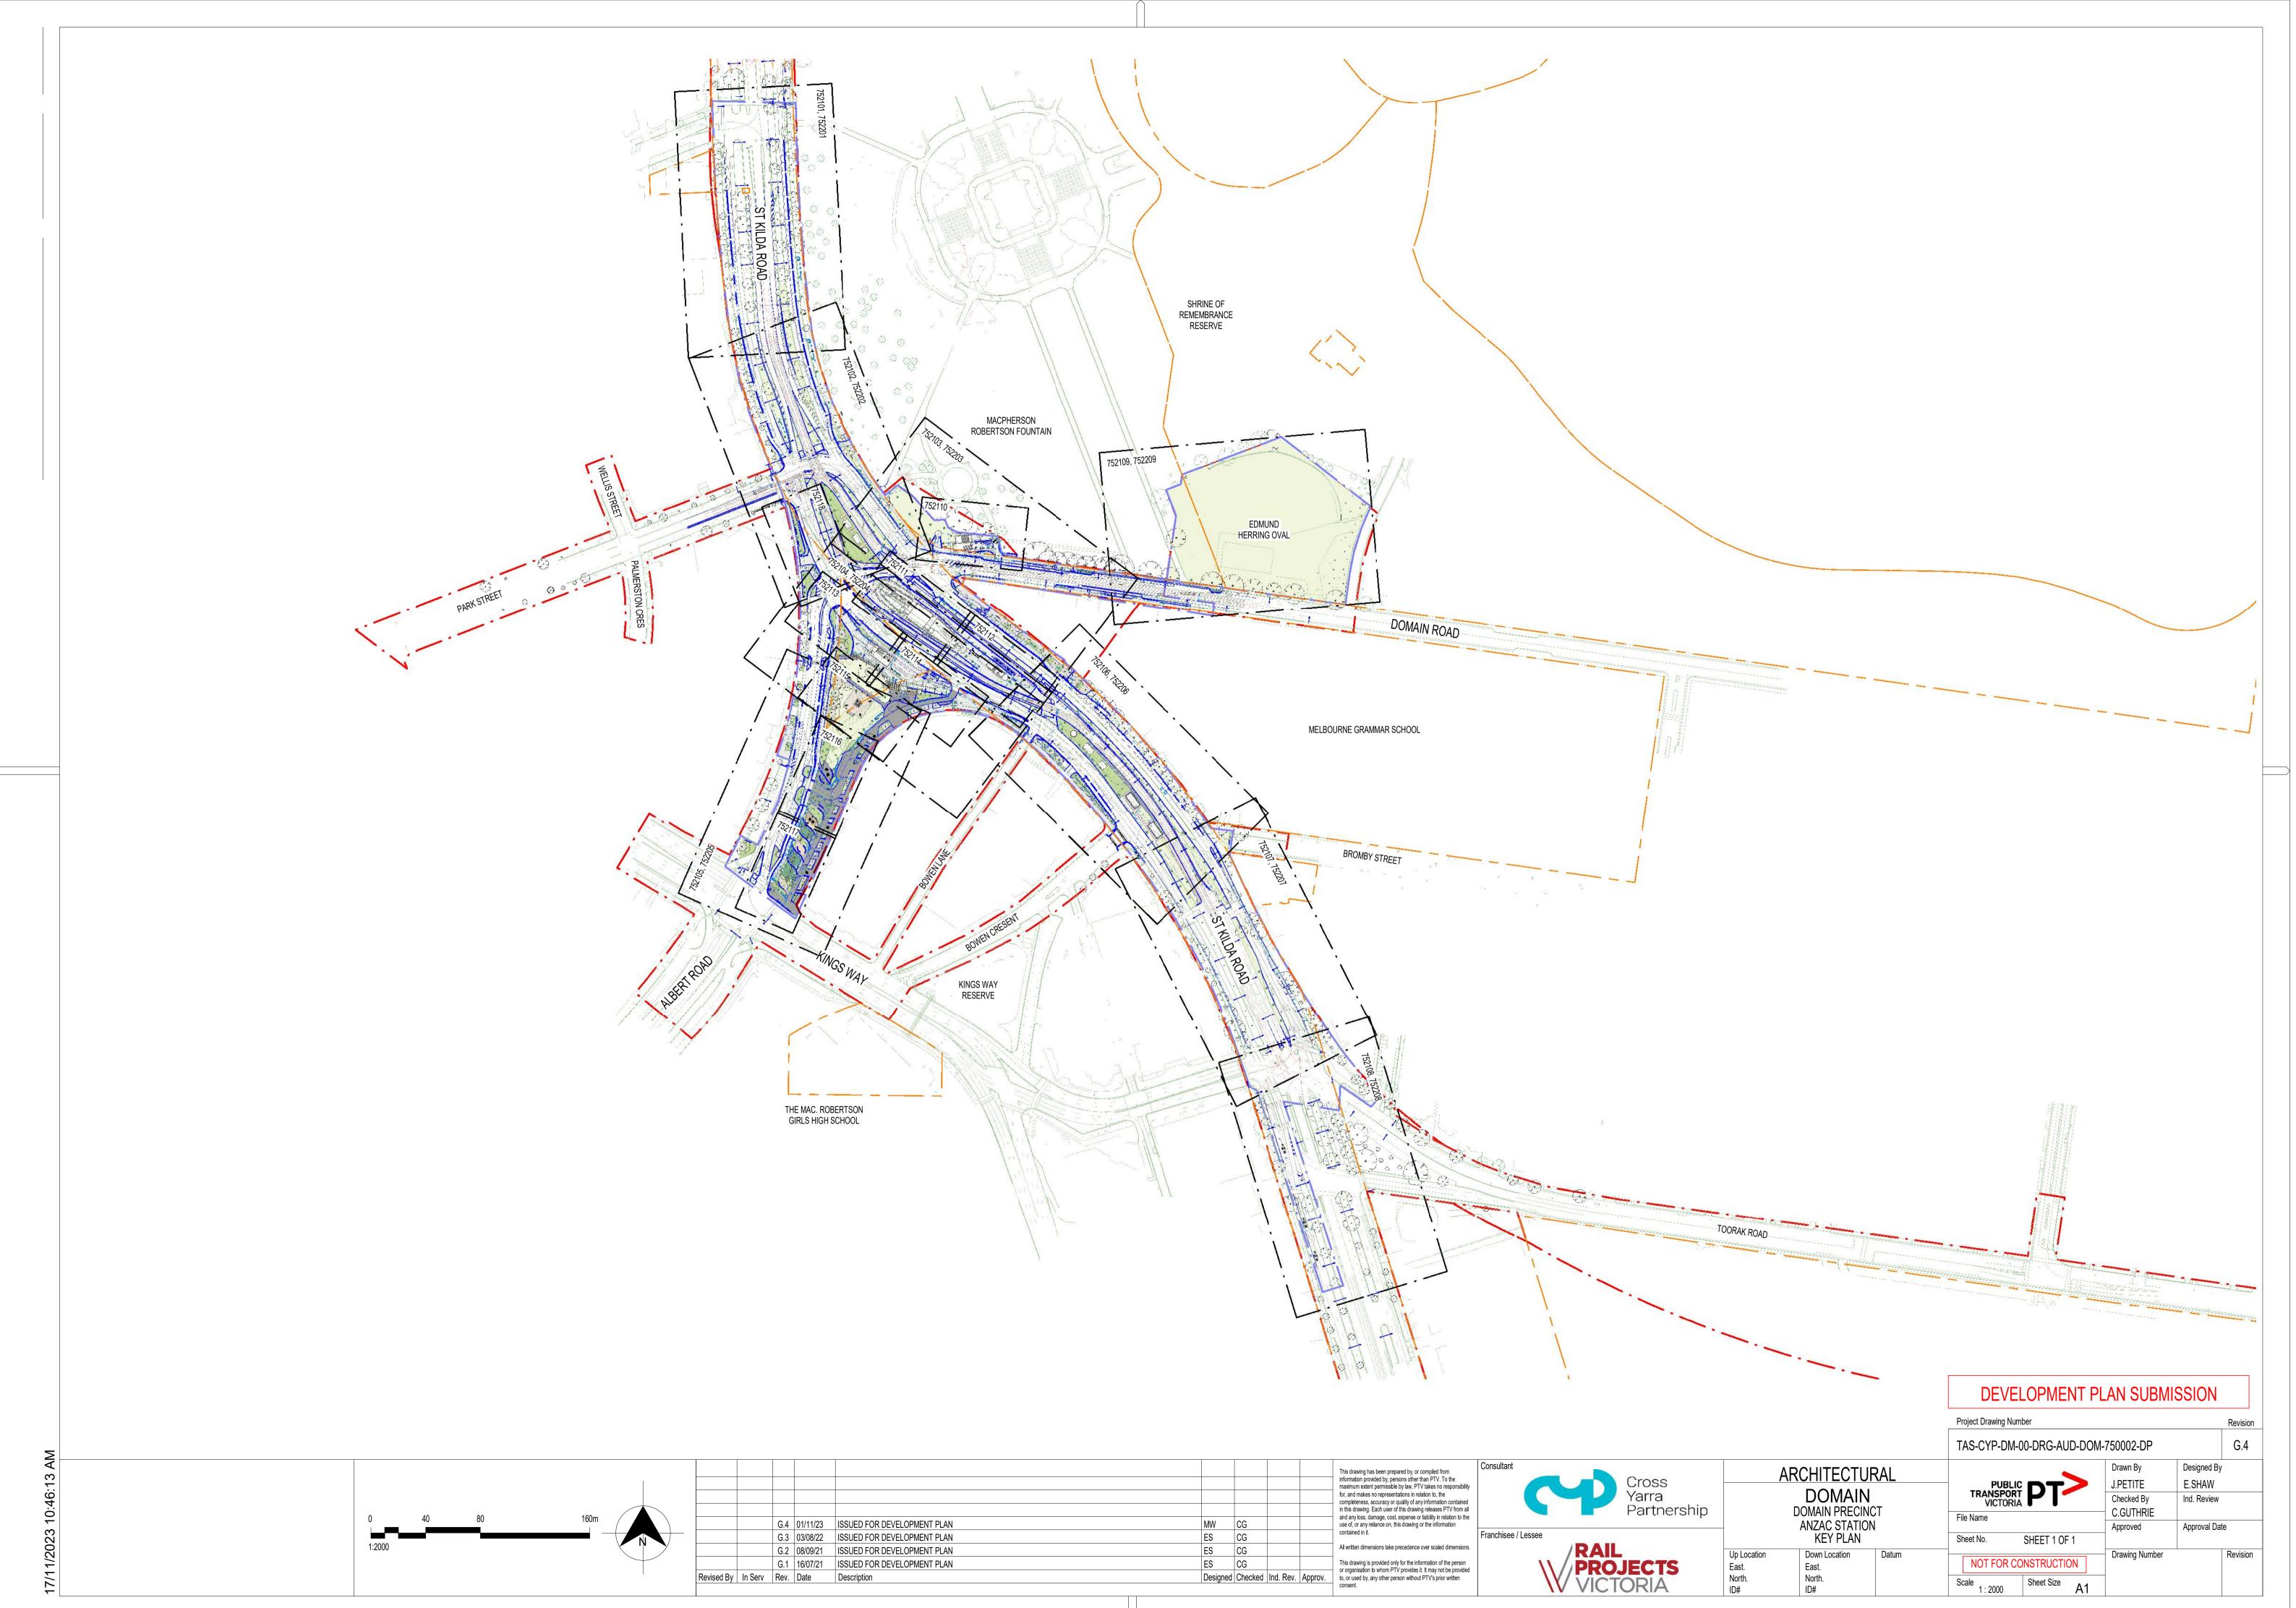

					This drawing has been prepared by, or compiled from information provided by, persons other than PTV. To the maximum extent permissible by law, PTV takes no responsibility for, and makes no representations in relation to, the completeness, accuracy or quality of any information contained	Consultant Croc
					in this drawing. Each user of this drawing releases PTV from all and any loss, damage, cost, expense or liability in relation to the	Pai
UED FOR DEVELOPMENT PLAN	MW	CG			use of, or any reliance on, this drawing or the information	
UED FOR DEVELOPMENT PLAN	ES	CG			contained in it.	Franchisee / Lessee
UED FOR DEVELOPMENT PLAN	ES	CG			All written dimensions take precedence over scaled dimensions.	/RAIL
UED FOR DEVELOPMENT PLAN	ES	CG			This drawing is provided only for the information of the person or organisation to whom PTV provides it. It may not be provided	
scription	Designed	Checked	Ind. Rev.	Approv.	to, or used by, any other person without PTV's prior written consent.	V VICTOR

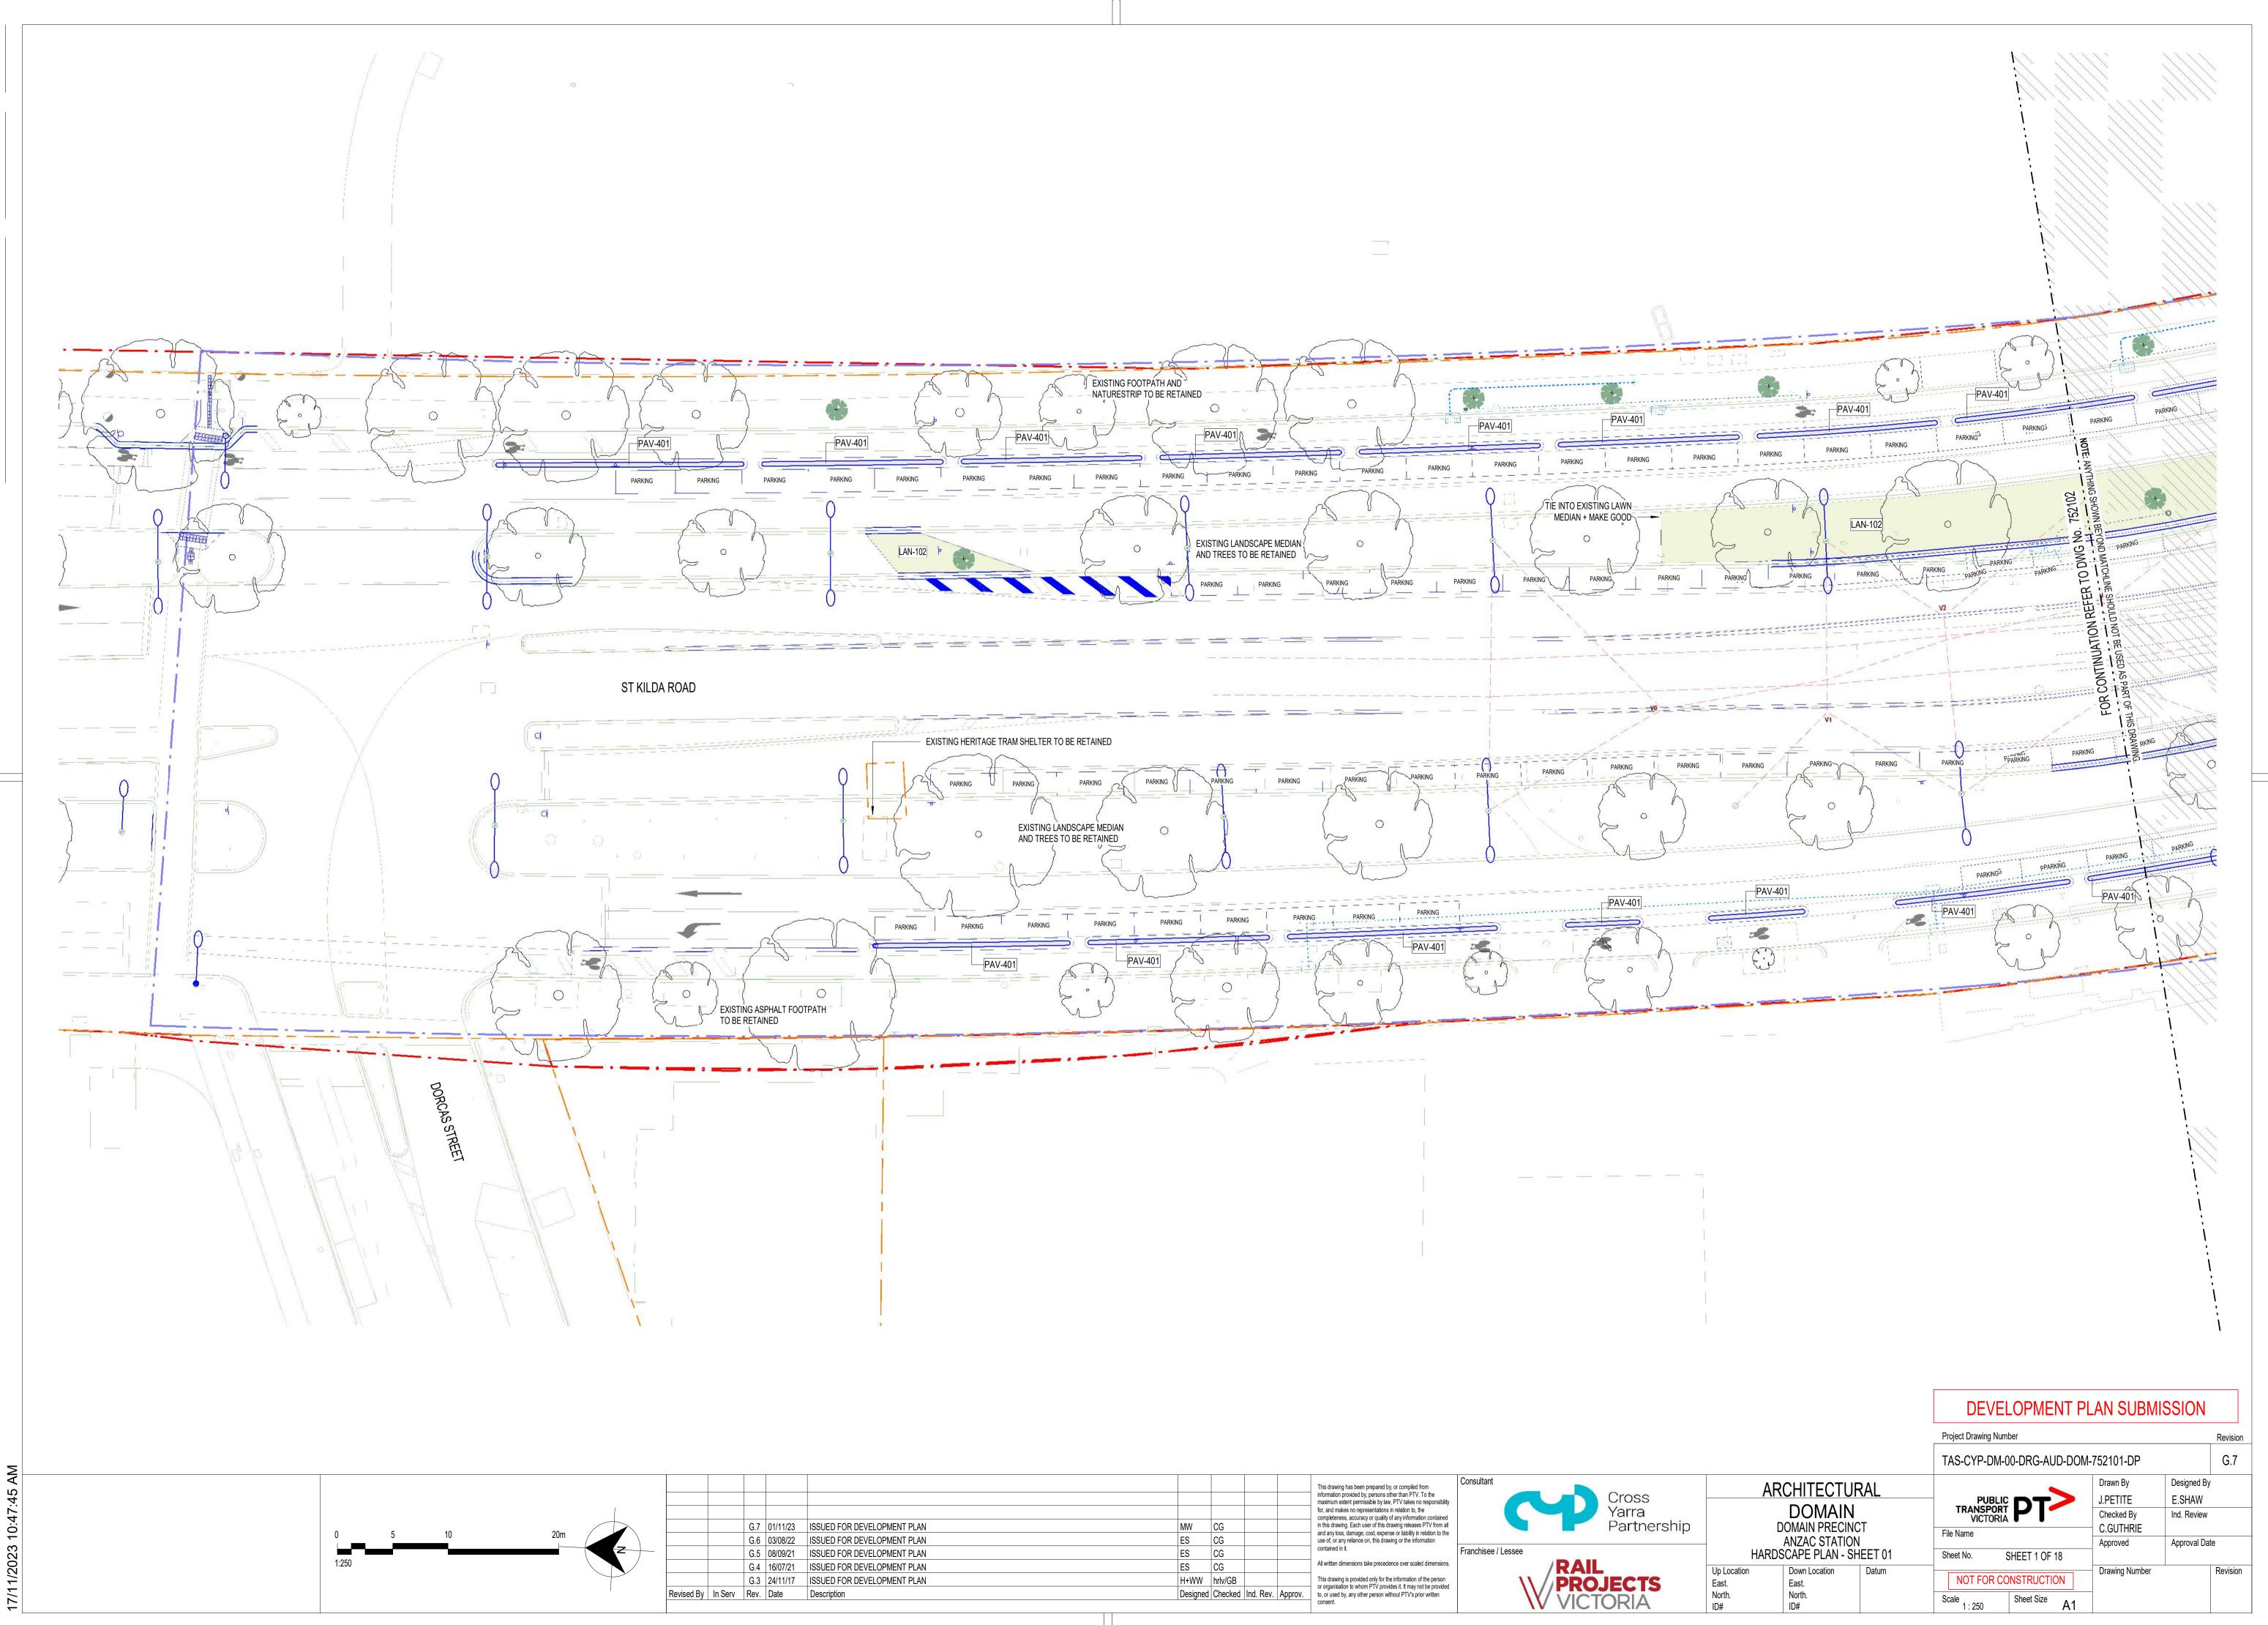


					This drawing has been prepared by, or compiled from	Consultant
					information provided by, persons other than PTV. To the maximum extent permissible by law, PTV takes no responsibility	
					for, and makes no representations in relation to, the completeness, accuracy or quality of any information contained	
SUED FOR DEVELOPMENT PLAN	MW	CG			in this drawing. Each user of this drawing releases PTV from all and any loss, damage, cost, expense or liability in relation to the	
SUED FOR DEVELOPMENT PLAN	ES	CG			use of, or any reliance on, this drawing or the information	
SUED FOR DEVELOPMENT PLAN	ES	CG			contained in it.	Franchisee /
SUED FOR DEVELOPMENT PLAN	ES	CG			All written dimensions take precedence over scaled dimensions.	
SUED FOR DEVELOPMENT PLAN	H+WW	hrlv/GB			This drawing is provided only for the information of the person or organisation to whom PTV provides it. It may not be provided	
escription	Designed	Checked	Ind. Rev.	Approv.	to, or used by, any other person without PTV's prior written	
					consent.	

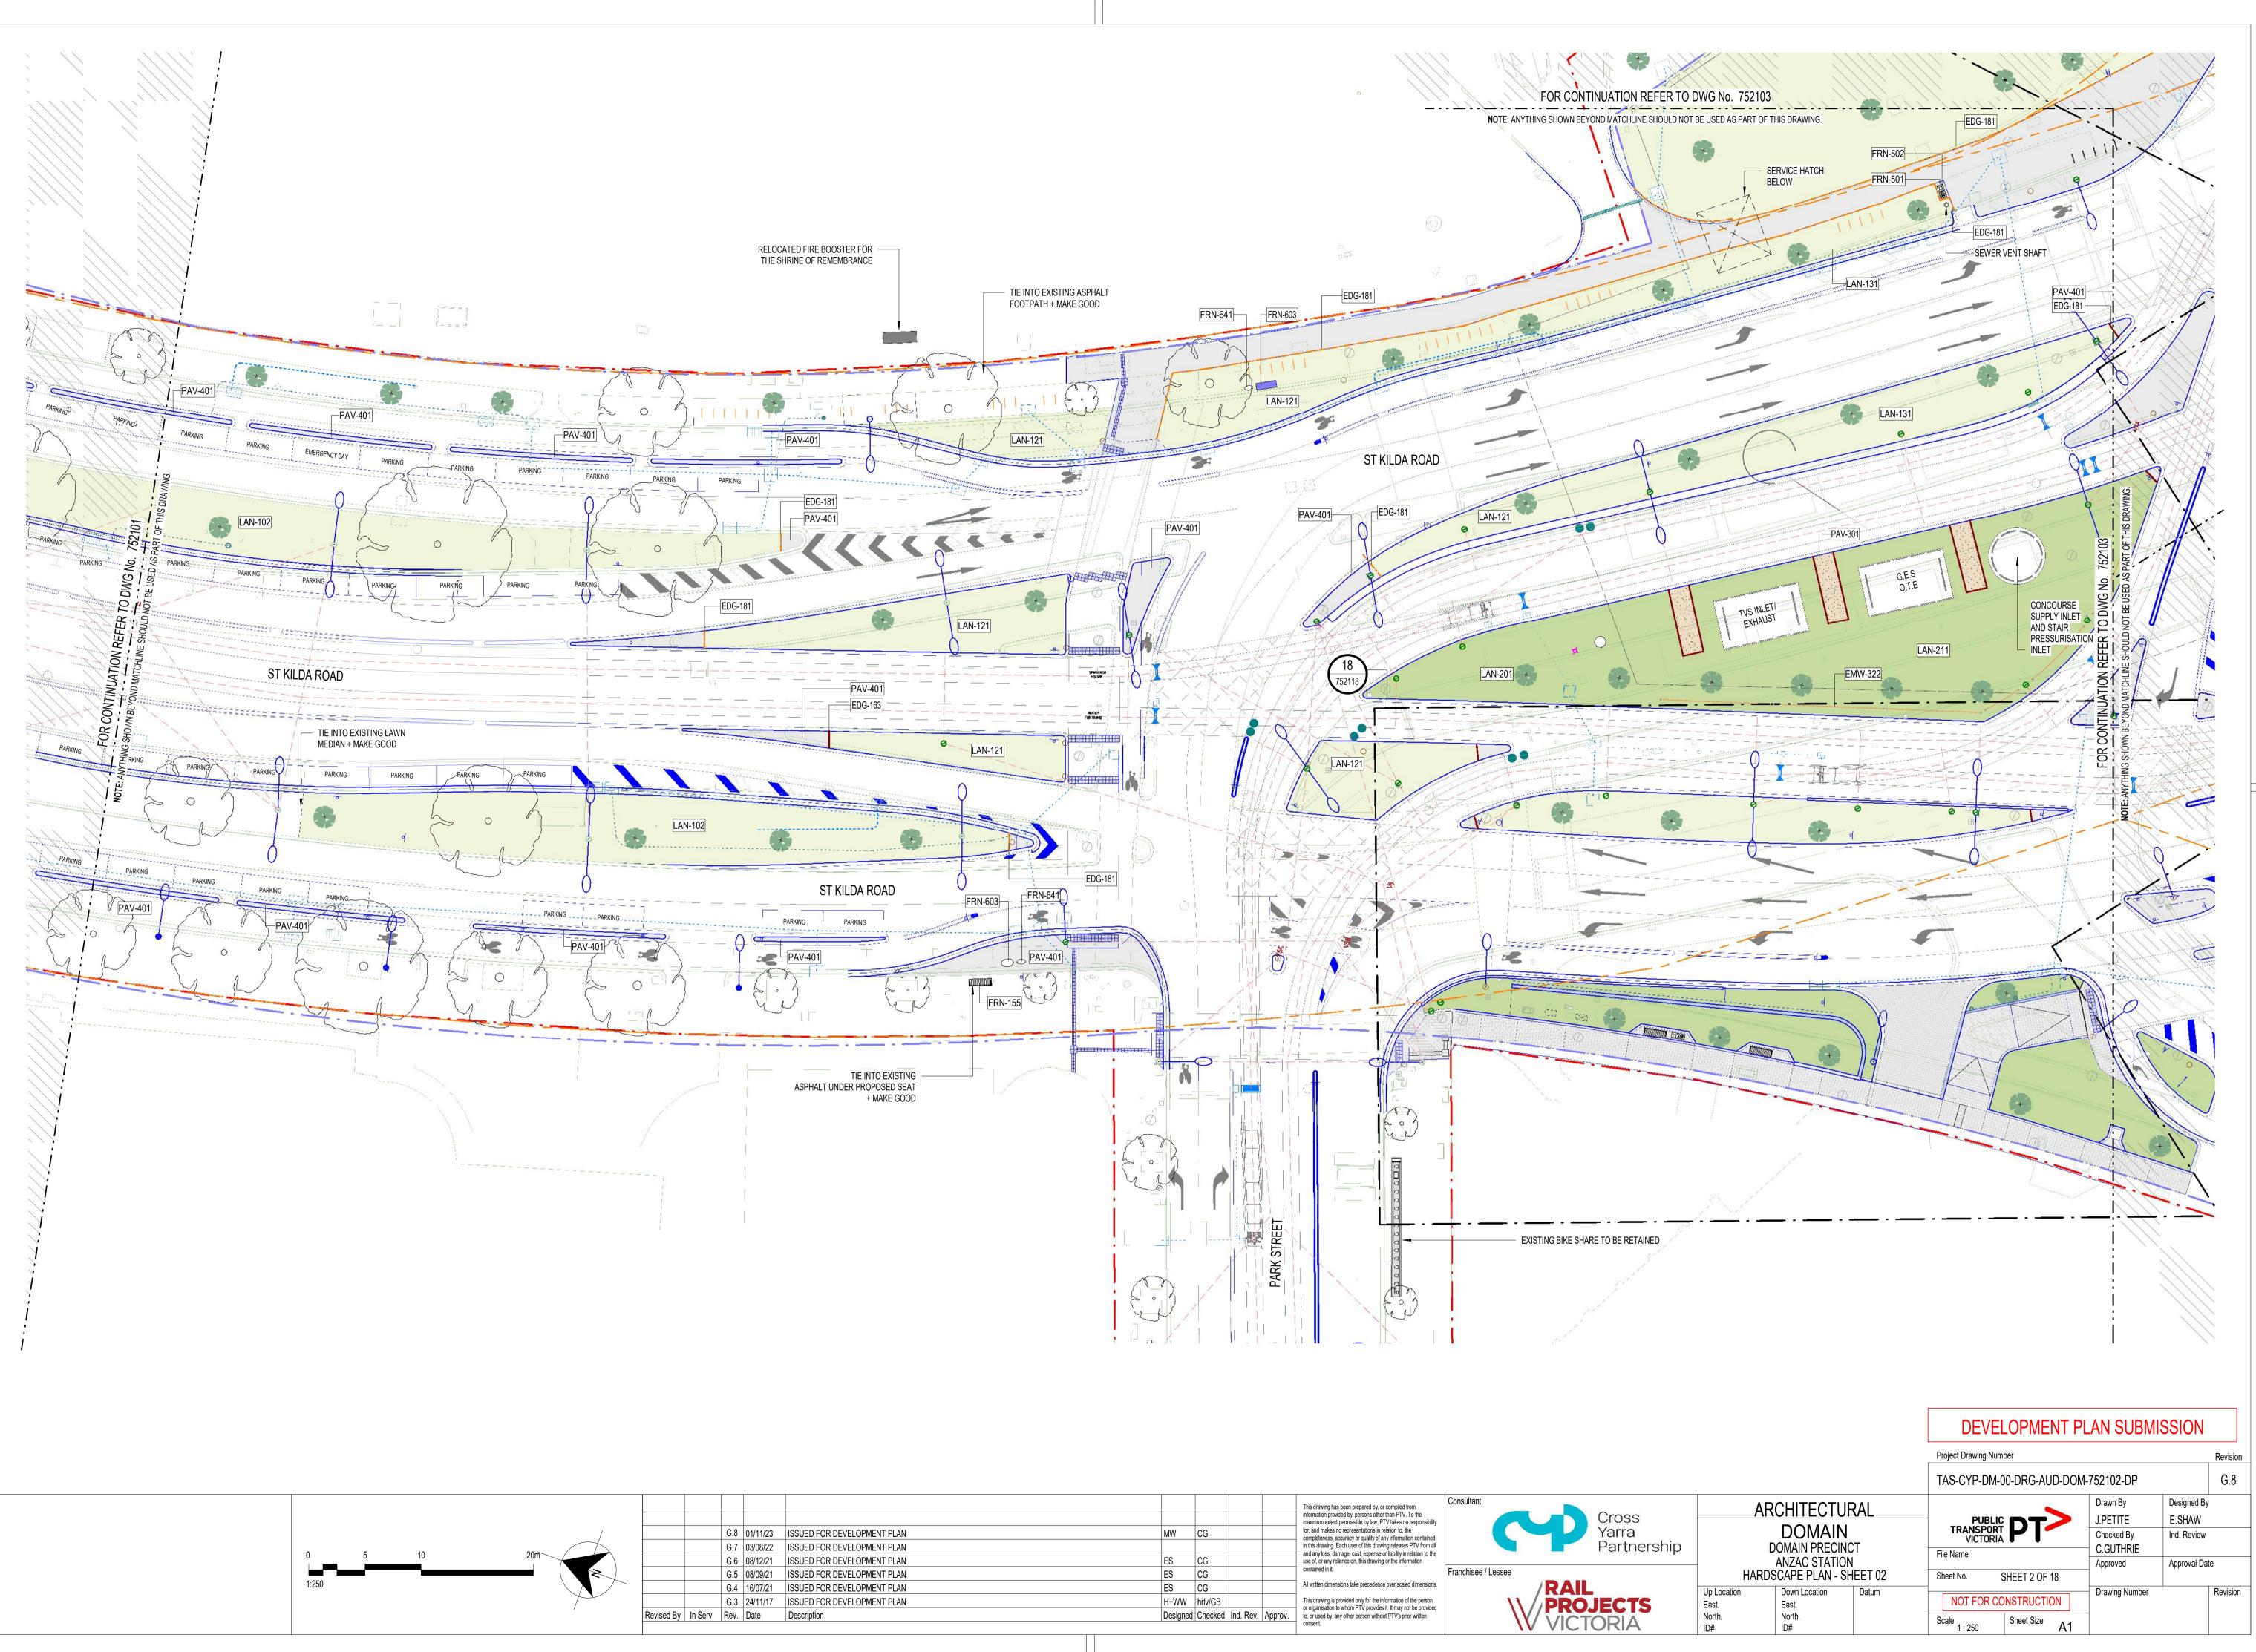


 \sim 10: 17/11/2023


					This drawing has been prepared by, or con information provided by, persons other than maximum extent permissible by law, PTV ta
UED FOR DEVELOPMENT PLAN	MW	CG			for, and makes no representations in relation completeness, accuracy or quality of any in
UED FOR DEVELOPMENT PLAN					in this drawing. Each user of this drawing re and any loss, damage, cost, expense or lial
UED FOR DEVELOPMENT PLAN	ES	CG			use of, or any reliance on, this drawing or the
UED FOR DEVELOPMENT PLAN	ES	CG			contained in it.
UED FOR DEVELOPMENT PLAN	ES	CG			All written dimensions take precedence over
UED FOR DEVELOPMENT PLAN	H+WW	hrlv/GB			This drawing is provided only for the inform or organisation to whom PTV provides it. It
scription	Designed	Checked	Ind. Rev.	Approv.	to, or used by, any other person without PT consent.
					oonoon.

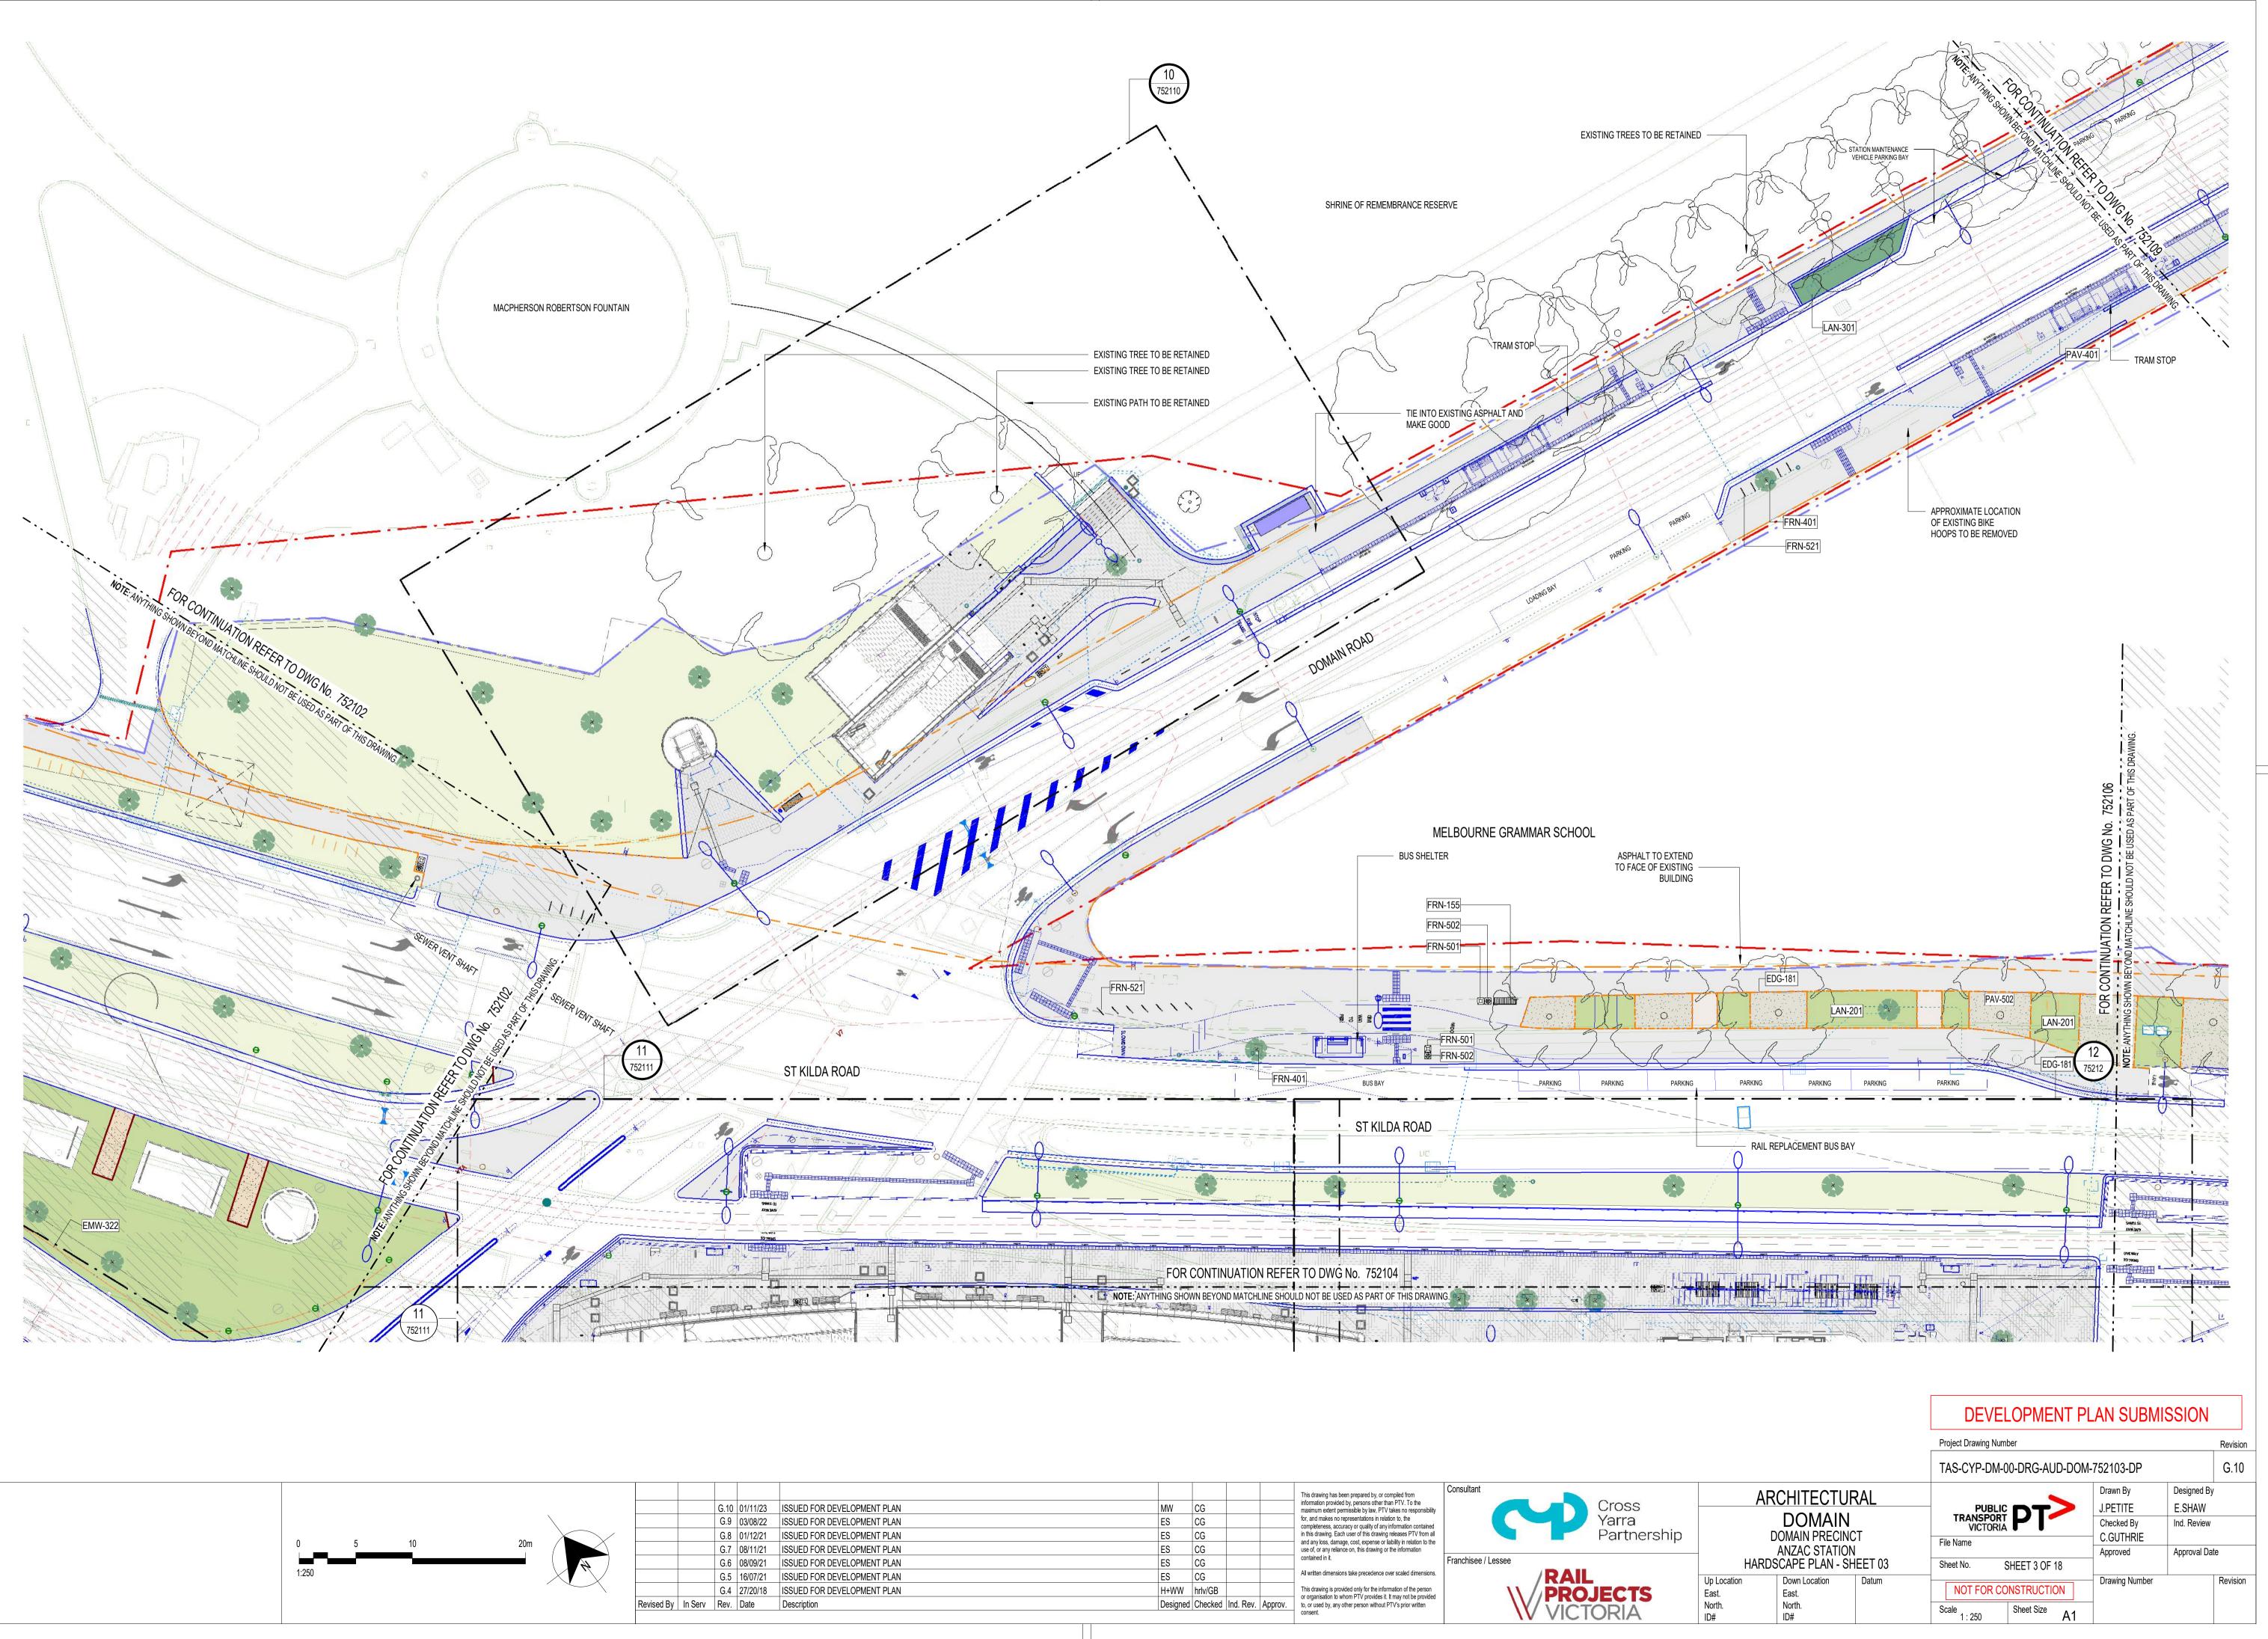




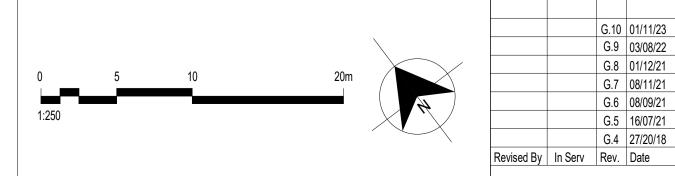

					This drawing has been prepared by, or compiled from	Con
SUED FOR DEVELOPMENT PLAN	MW	CG			information provided by, persons other than PTV. To the maximum extent permissible by law, PTV takes no responsibility	
SUED FOR DEVELOPMENT PLAN	ES	CG			for, and makes no representations in relation to, the completeness, accuracy or quality of any information contained	
SUED FOR DEVELOPMENT PLAN	ES	CG			in this drawing. Each user of this drawing releases PTV from all and any loss, damage, cost, expense or liability in relation to the	
SUED FOR DEVELOPMENT PLAN	ES	CG			use of, or any reliance on, this drawing or the information	
SUED FOR DEVELOPMENT PLAN	ES	CG			contained in it.	Frar
SUED FOR DEVELOPMENT PLAN	ES	CG			All written dimensions take precedence over scaled dimensions.	
SUED FOR DEVELOPMENT PLAN	H+WW	hrlv/GB			This drawing is provided only for the information of the person or organisation to whom PTV provides it. It may not be provided	
scription	Designed	Checked	Ind. Rev.	Approv.	to, or used by, any other person without PTV's prior written	

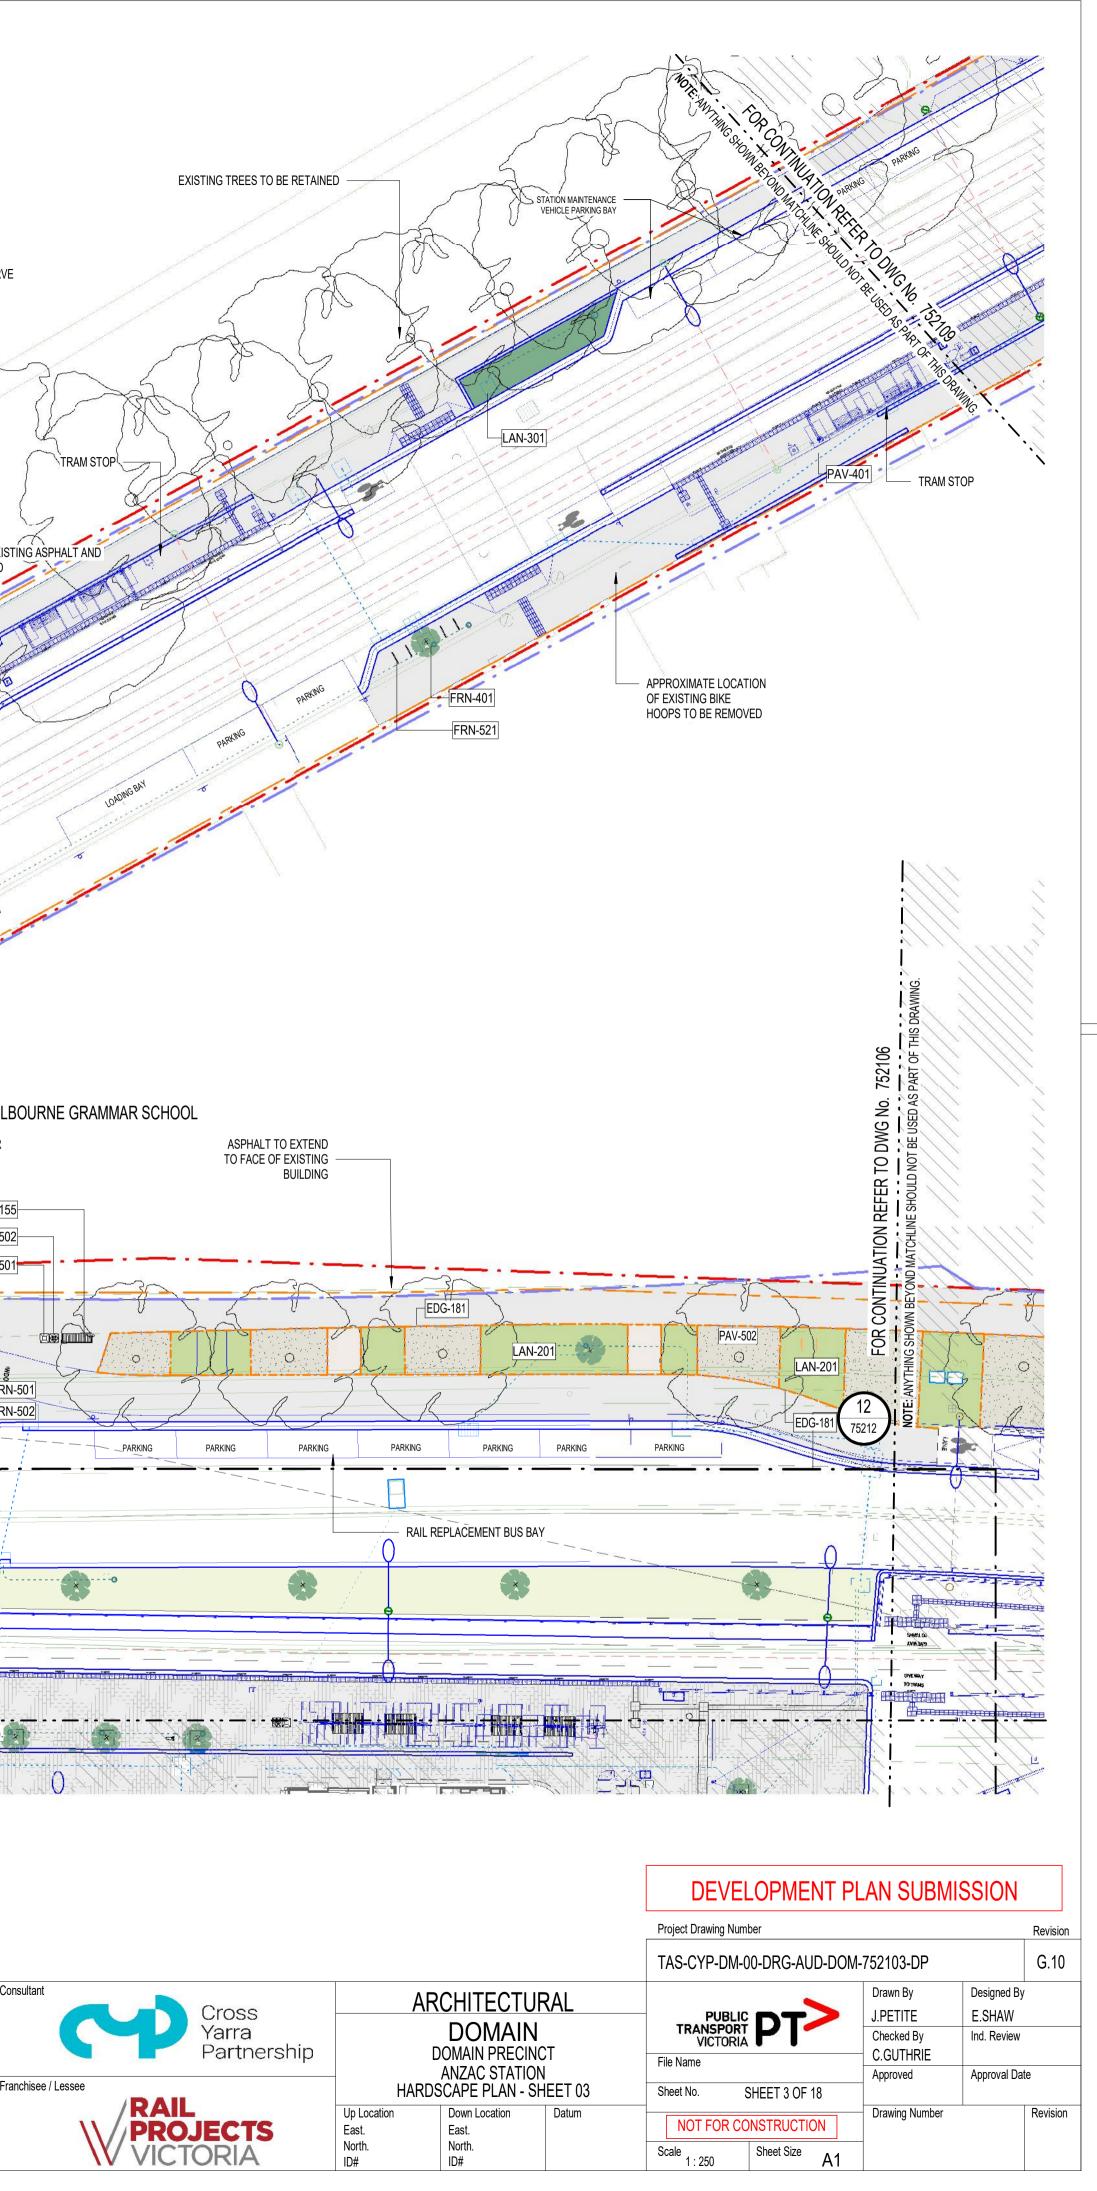


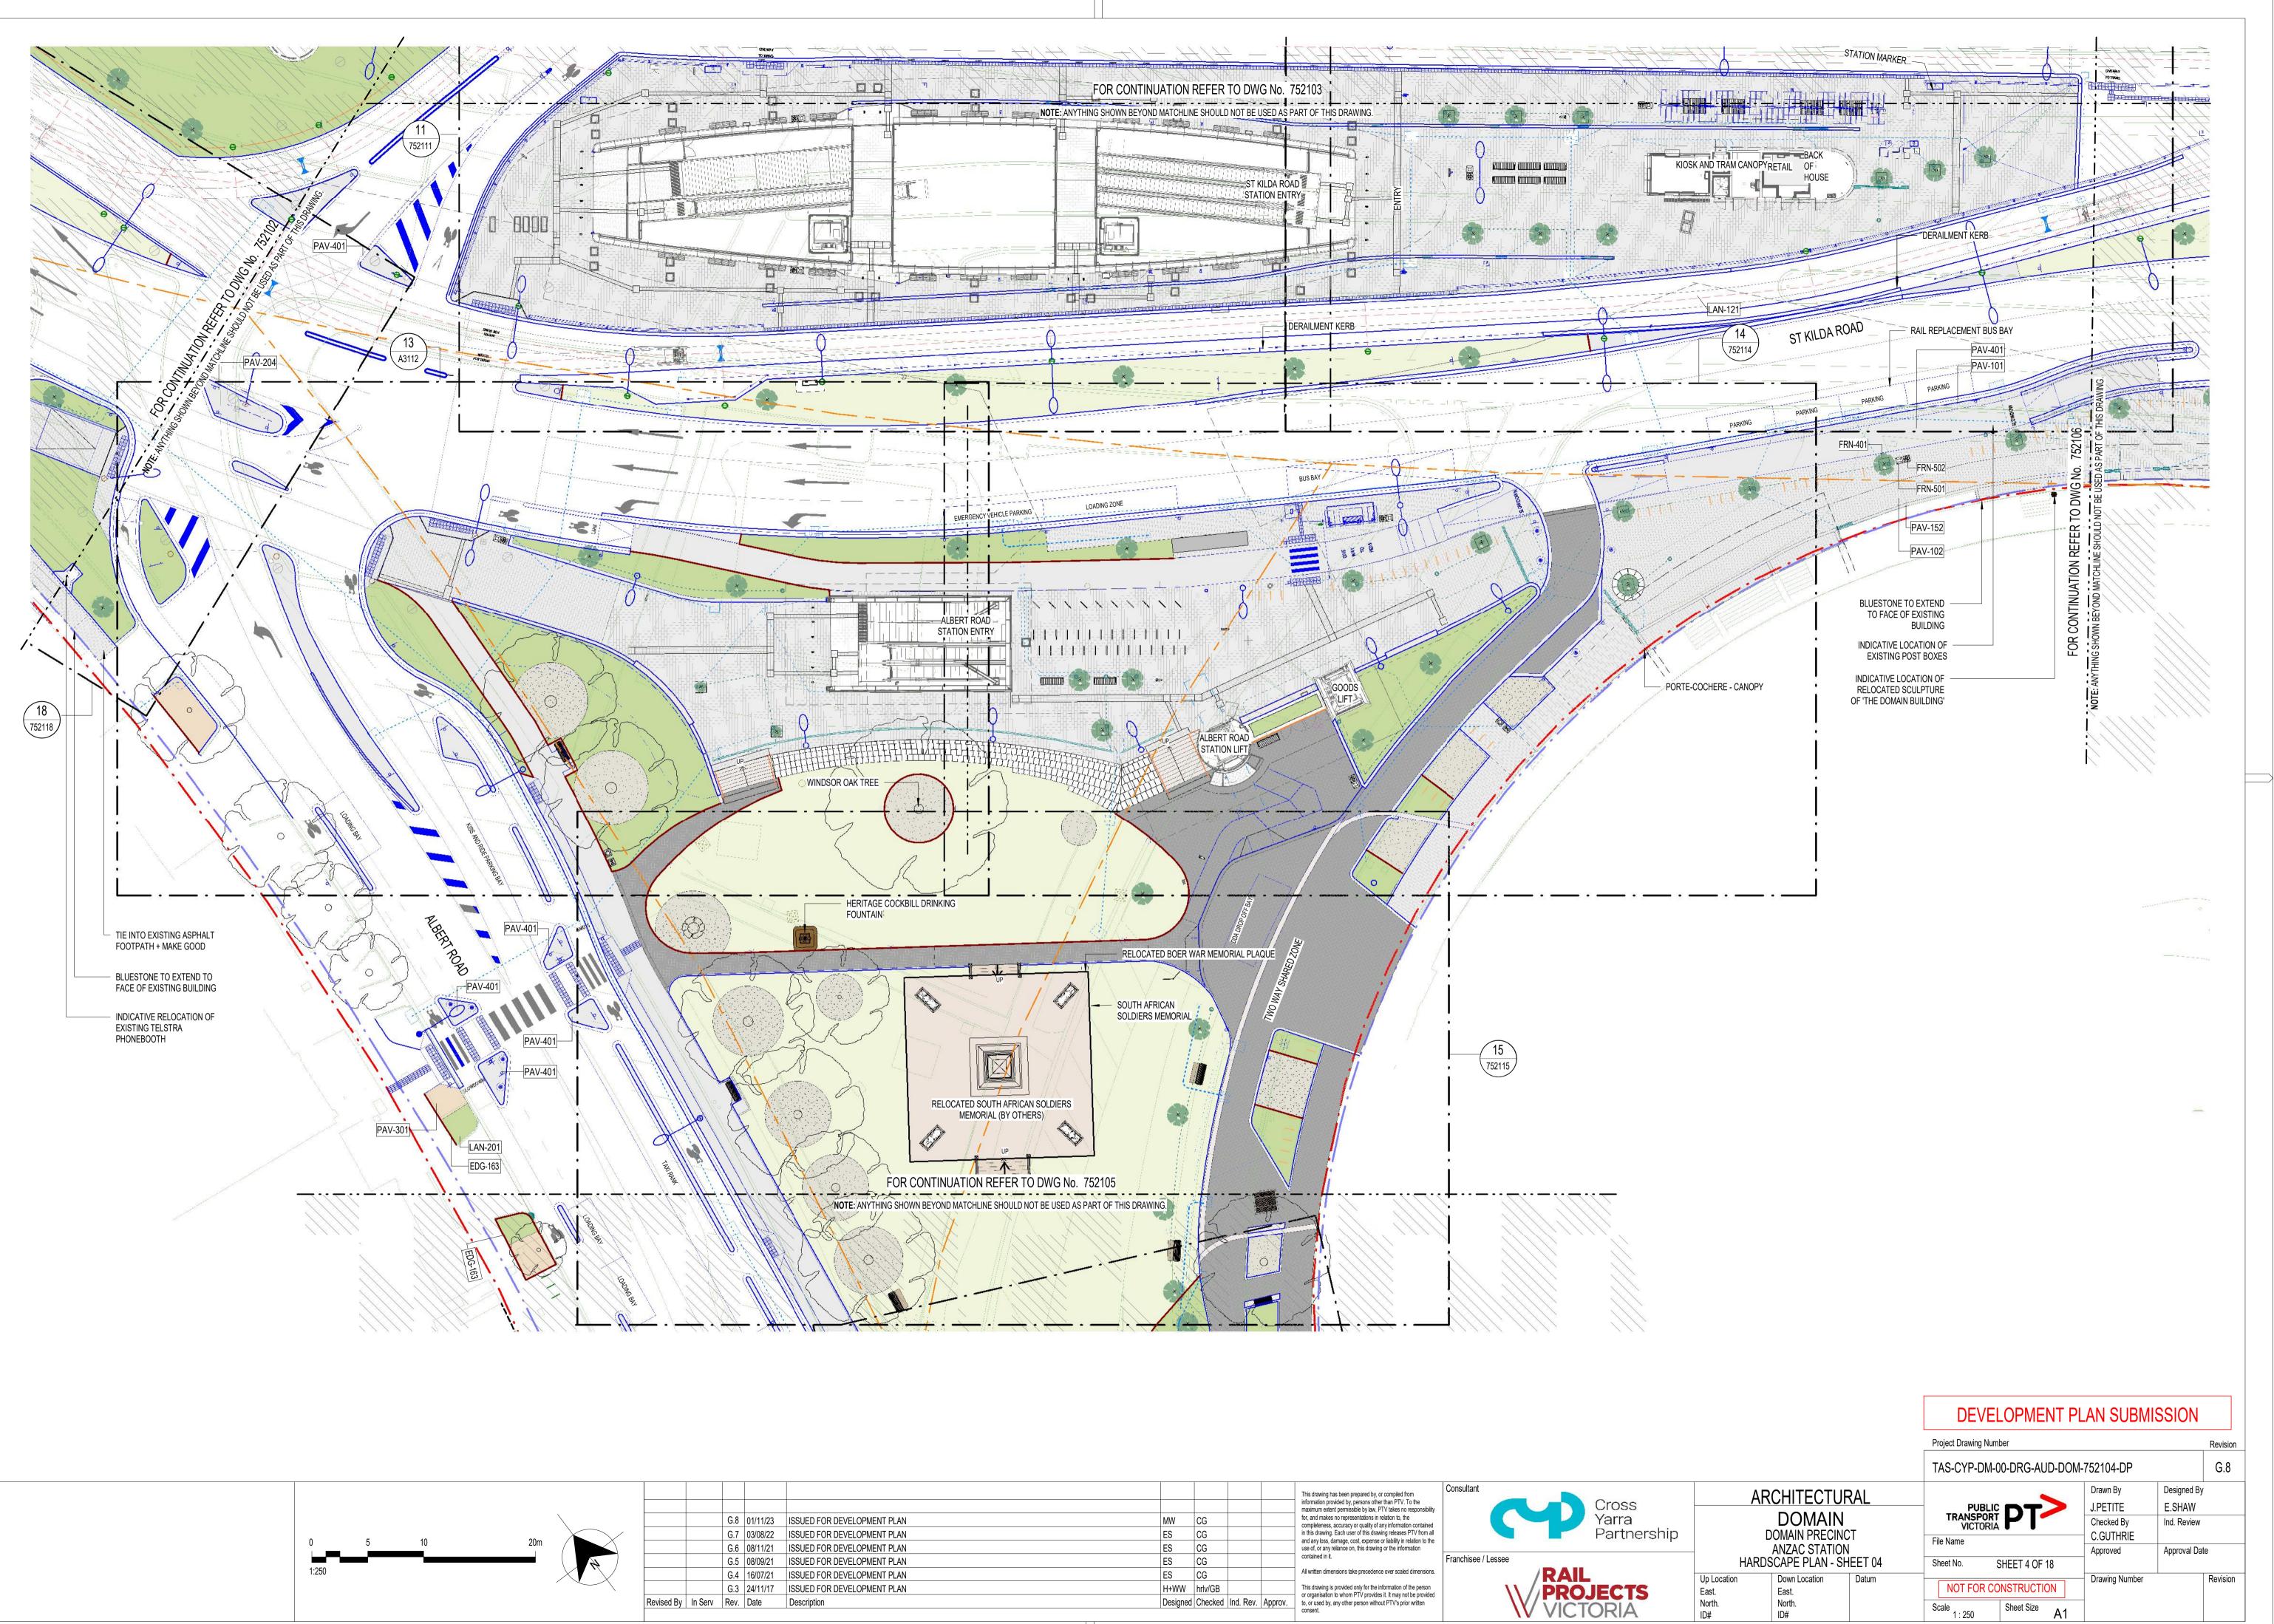

					This drawing has been prepared by, or compiled from	Consultant
					information provided by, persons other than PTV. To the maximum extent permissible by law, PTV takes no responsibility	
SUED FOR DEVELOPMENT PLAN	MW	CG			for, and makes no representations in relation to, the completeness, accuracy or quality of any information contained	
SUED FOR DEVELOPMENT PLAN	ES	CG			in this drawing. Each user of this drawing releases PTV from all	
SUED FOR DEVELOPMENT PLAN	ES	CG			and any loss, damage, cost, expense or liability in relation to the use of, or any reliance on, this drawing or the information	
SUED FOR DEVELOPMENT PLAN	ES	CG			contained in it.	Franchisee / Less
SUED FOR DEVELOPMENT PLAN	ES	CG			All written dimensions take precedence over scaled dimensions.	
SUED FOR DEVELOPMENT PLAN	H+WW	hrlv/GB			This drawing is provided only for the information of the person or organisation to whom PTV provides it. It may not be provided	
escription	Designed	Checked	Ind. Rev.	Approv.	to, or used by, any other person without PTV's prior written	

10:07:27


21/11/2023

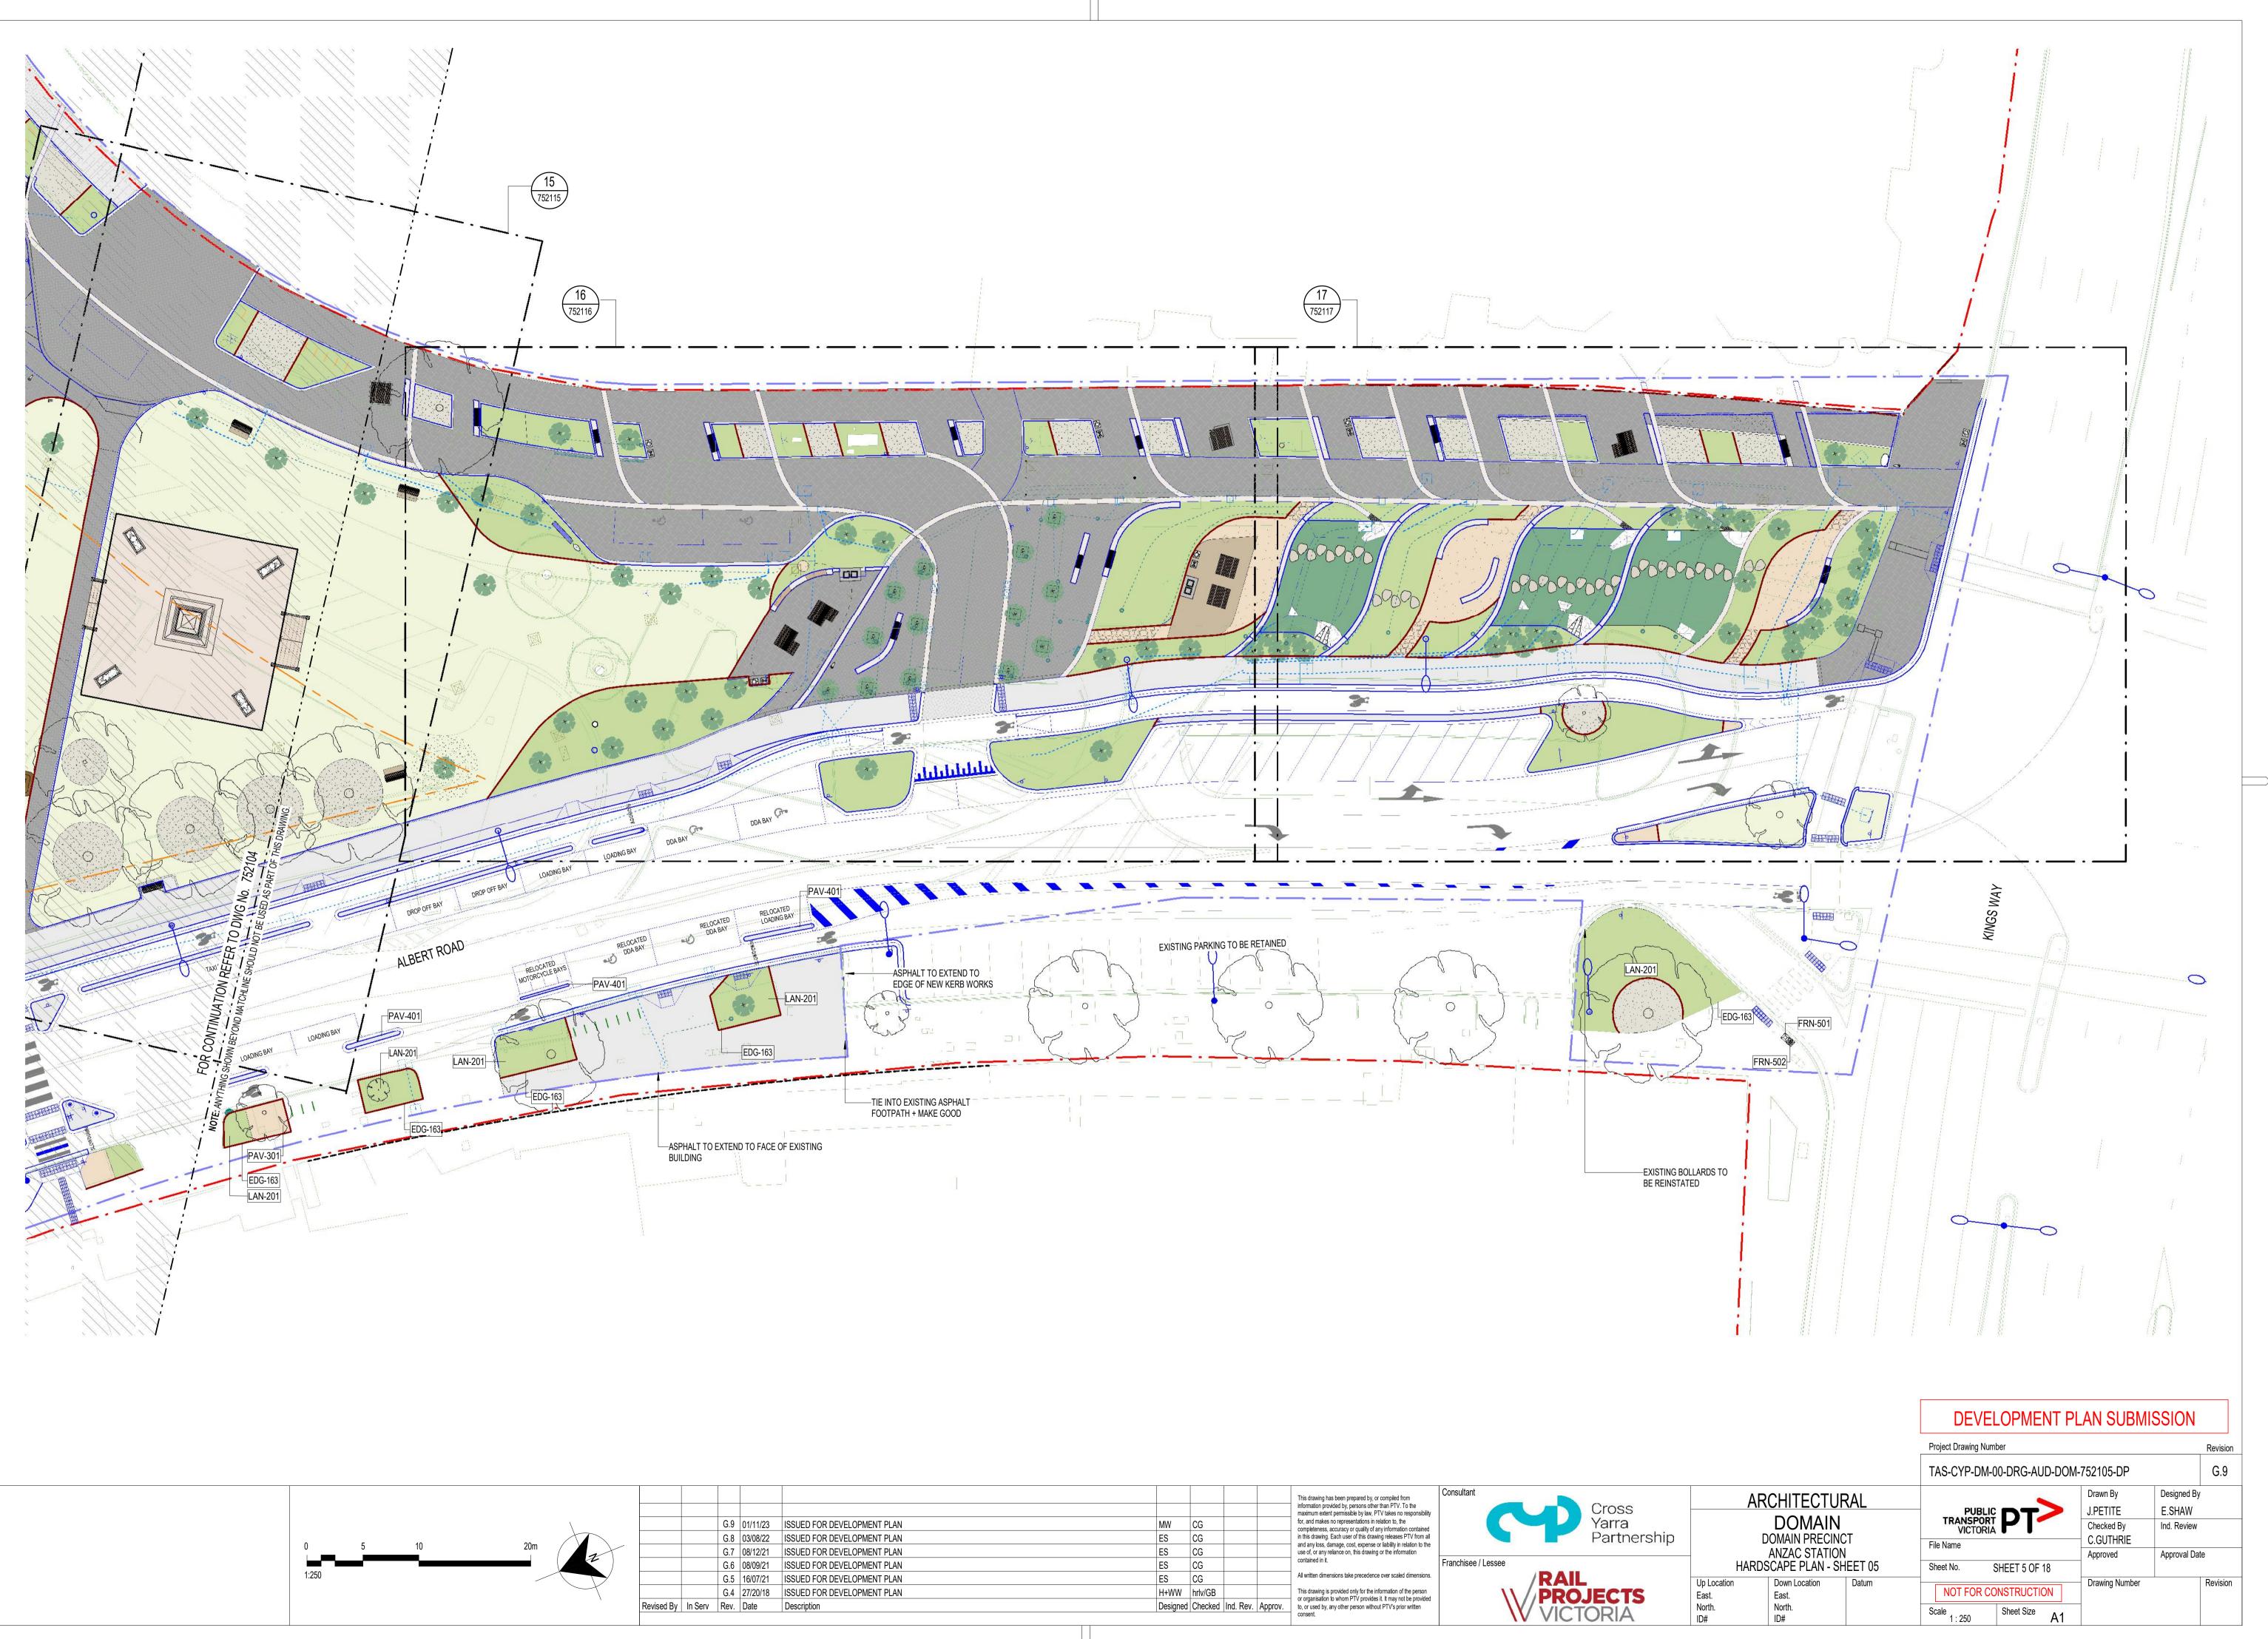

					This drawing has be
					information provide maximum extent pe
UED FOR DEVELOPMENT PLAN	MW	CG			for, and makes no re completeness, accu
UED FOR DEVELOPMENT PLAN	ES	CG			in this drawing. Eac
UED FOR DEVELOPMENT PLAN	ES	CG			and any loss, dama use of, or any relian
UED FOR DEVELOPMENT PLAN	ES	CG			contained in it.
UED FOR DEVELOPMENT PLAN	ES	CG			All written dimensior
UED FOR DEVELOPMENT PLAN	H+WW	hrlv/GB			This drawing is prov
scription	Designed	Checked	Ind. Rev.	Approv.	or organisation to w to, or used by, any o


РМ

17/11/2023 5:01:05

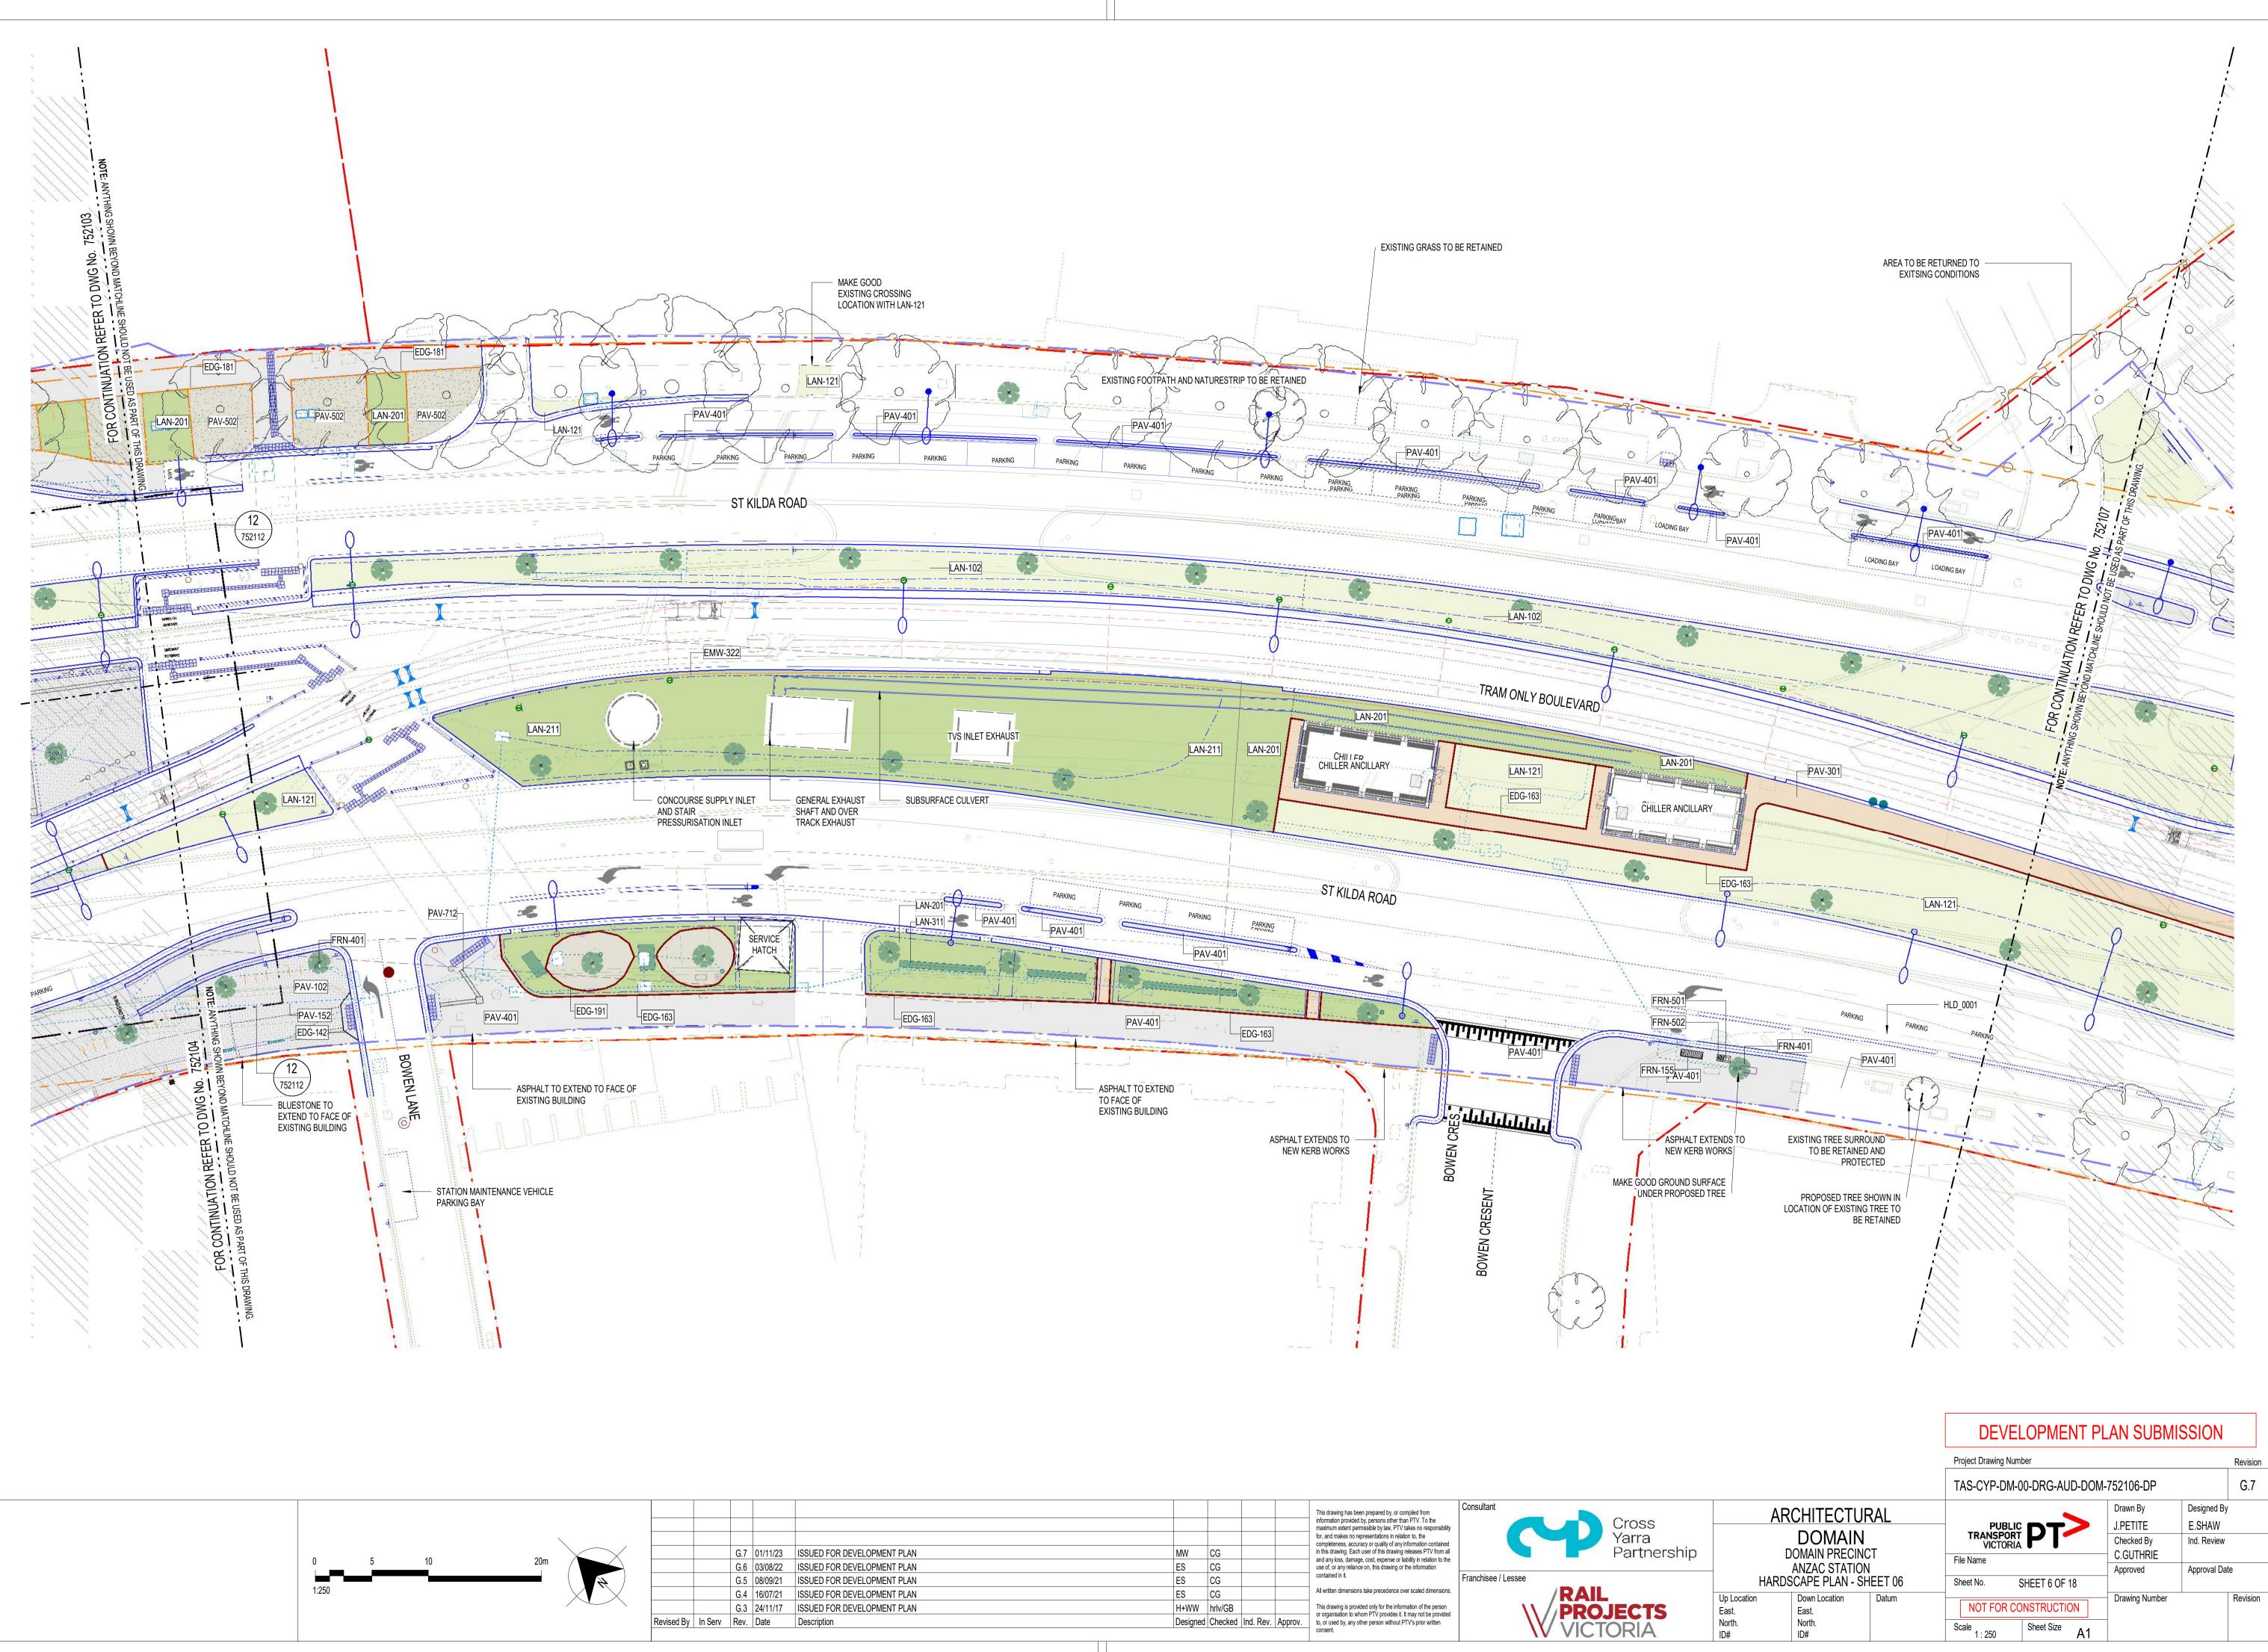


:58 10:50: 17/11/2023


					This drawing has been prepared by, or compiled from	Consultant
					information provided by, persons other than PTV. To the maximum extent permissible by law, PTV takes no responsibility	
					for, and makes no representations in relation to, the completeness, accuracy or quality of any information contained	
UED FOR DEVELOPMENT PLAN	MW	CG			in this drawing. Each user of this drawing releases PTV from all and any loss, damage, cost, expense or liability in relation to the	
UED FOR DEVELOPMENT PLAN	ES	CG			use of, or any reliance on, this drawing or the information	
UED FOR DEVELOPMENT PLAN	ES	CG			contained in it.	Franchisee
UED FOR DEVELOPMENT PLAN	ES	CG			All written dimensions take precedence over scaled dimensions.	
UED FOR DEVELOPMENT PLAN	H+WW	hrlv/GB			This drawing is provided only for the information of the person or organisation to whom PTV provides it. It may not be provided	
scription	Designed	Checked	Ind. Rev.	Approv.	to, or used by, any other person without PTV's prior written	
					consent.	

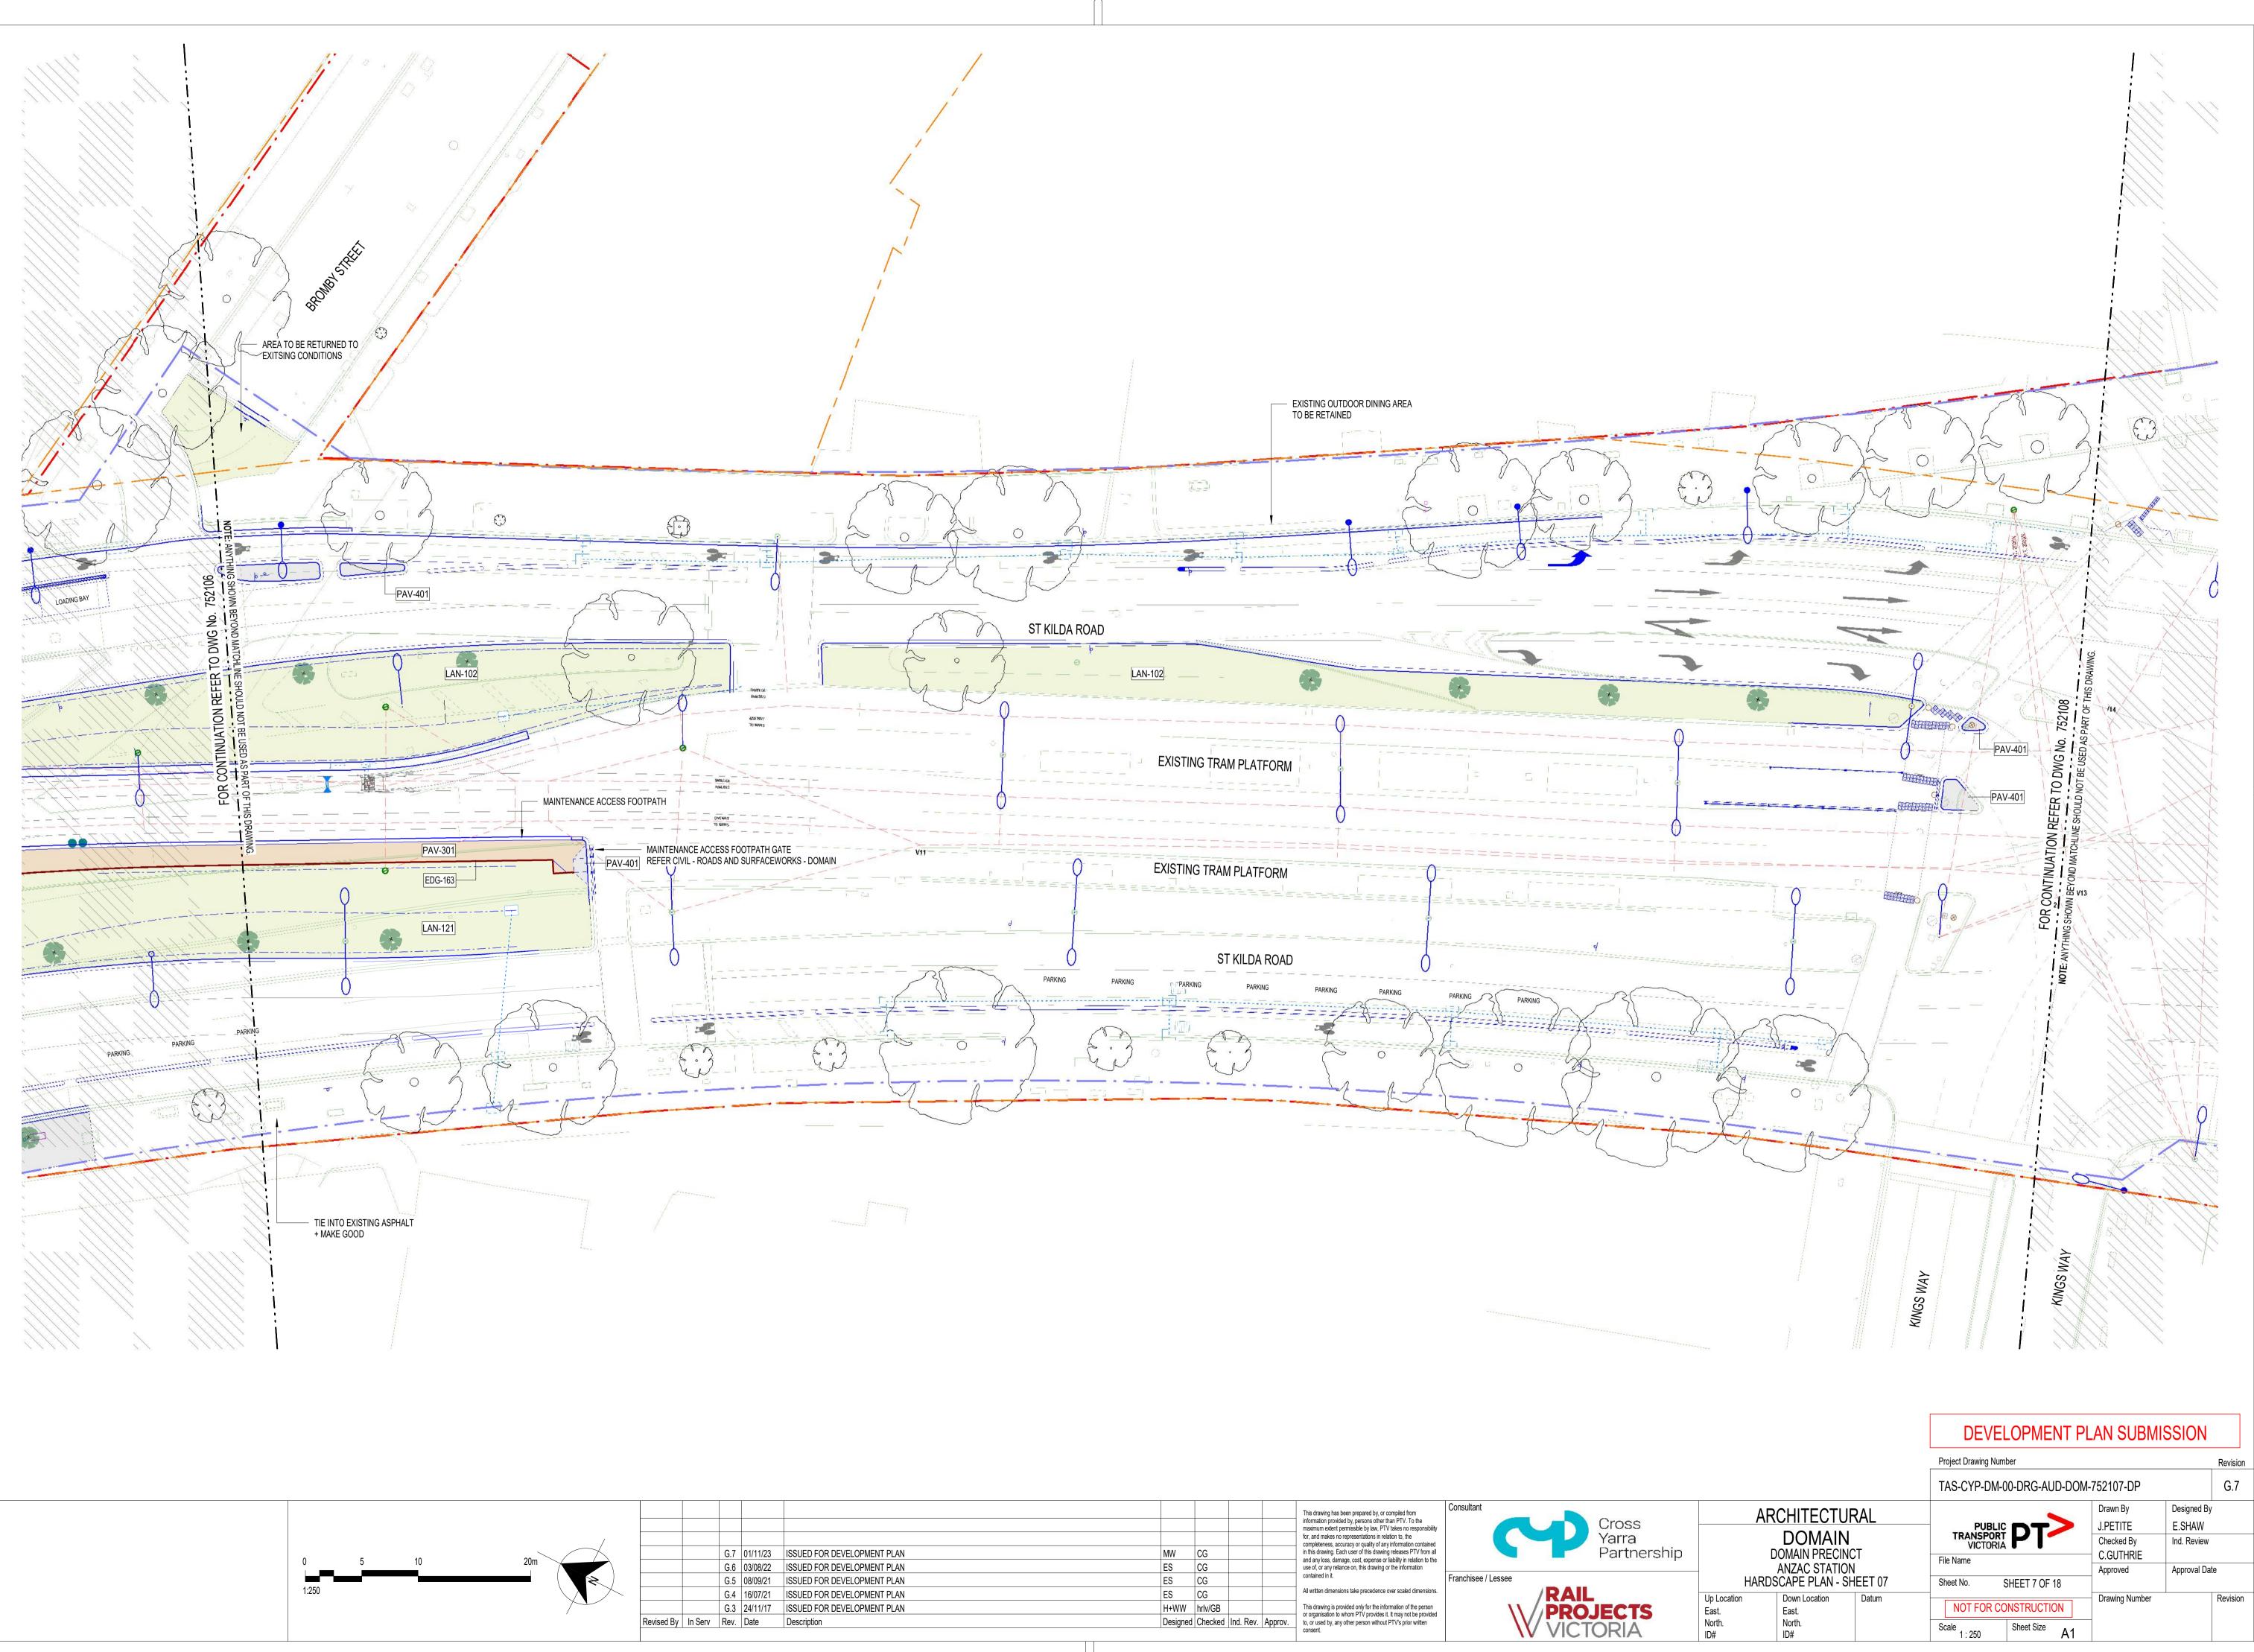



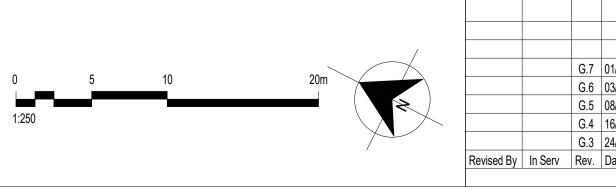



					This drawing has been prepared by,
					information provided by, persons oth maximum extent permissible by law,
					for, and makes no representations in completeness, accuracy or quality of
JED FOR DEVELOPMENT PLAN	MW	CG			in this drawing. Each user of this dra and any loss, damage, cost, expense
JED FOR DEVELOPMENT PLAN	ES	CG			use of, or any reliance on, this drawi
JED FOR DEVELOPMENT PLAN	ES	CG			contained in it.
JED FOR DEVELOPMENT PLAN	ES	CG			All written dimensions take preceder
JED FOR DEVELOPMENT PLAN	H+WW	hrlv/GB			This drawing is provided only for the or organisation to whom PTV provid
cription	Designed	Checked	Ind. Rev.	Approv.	to, or used by, any other person with

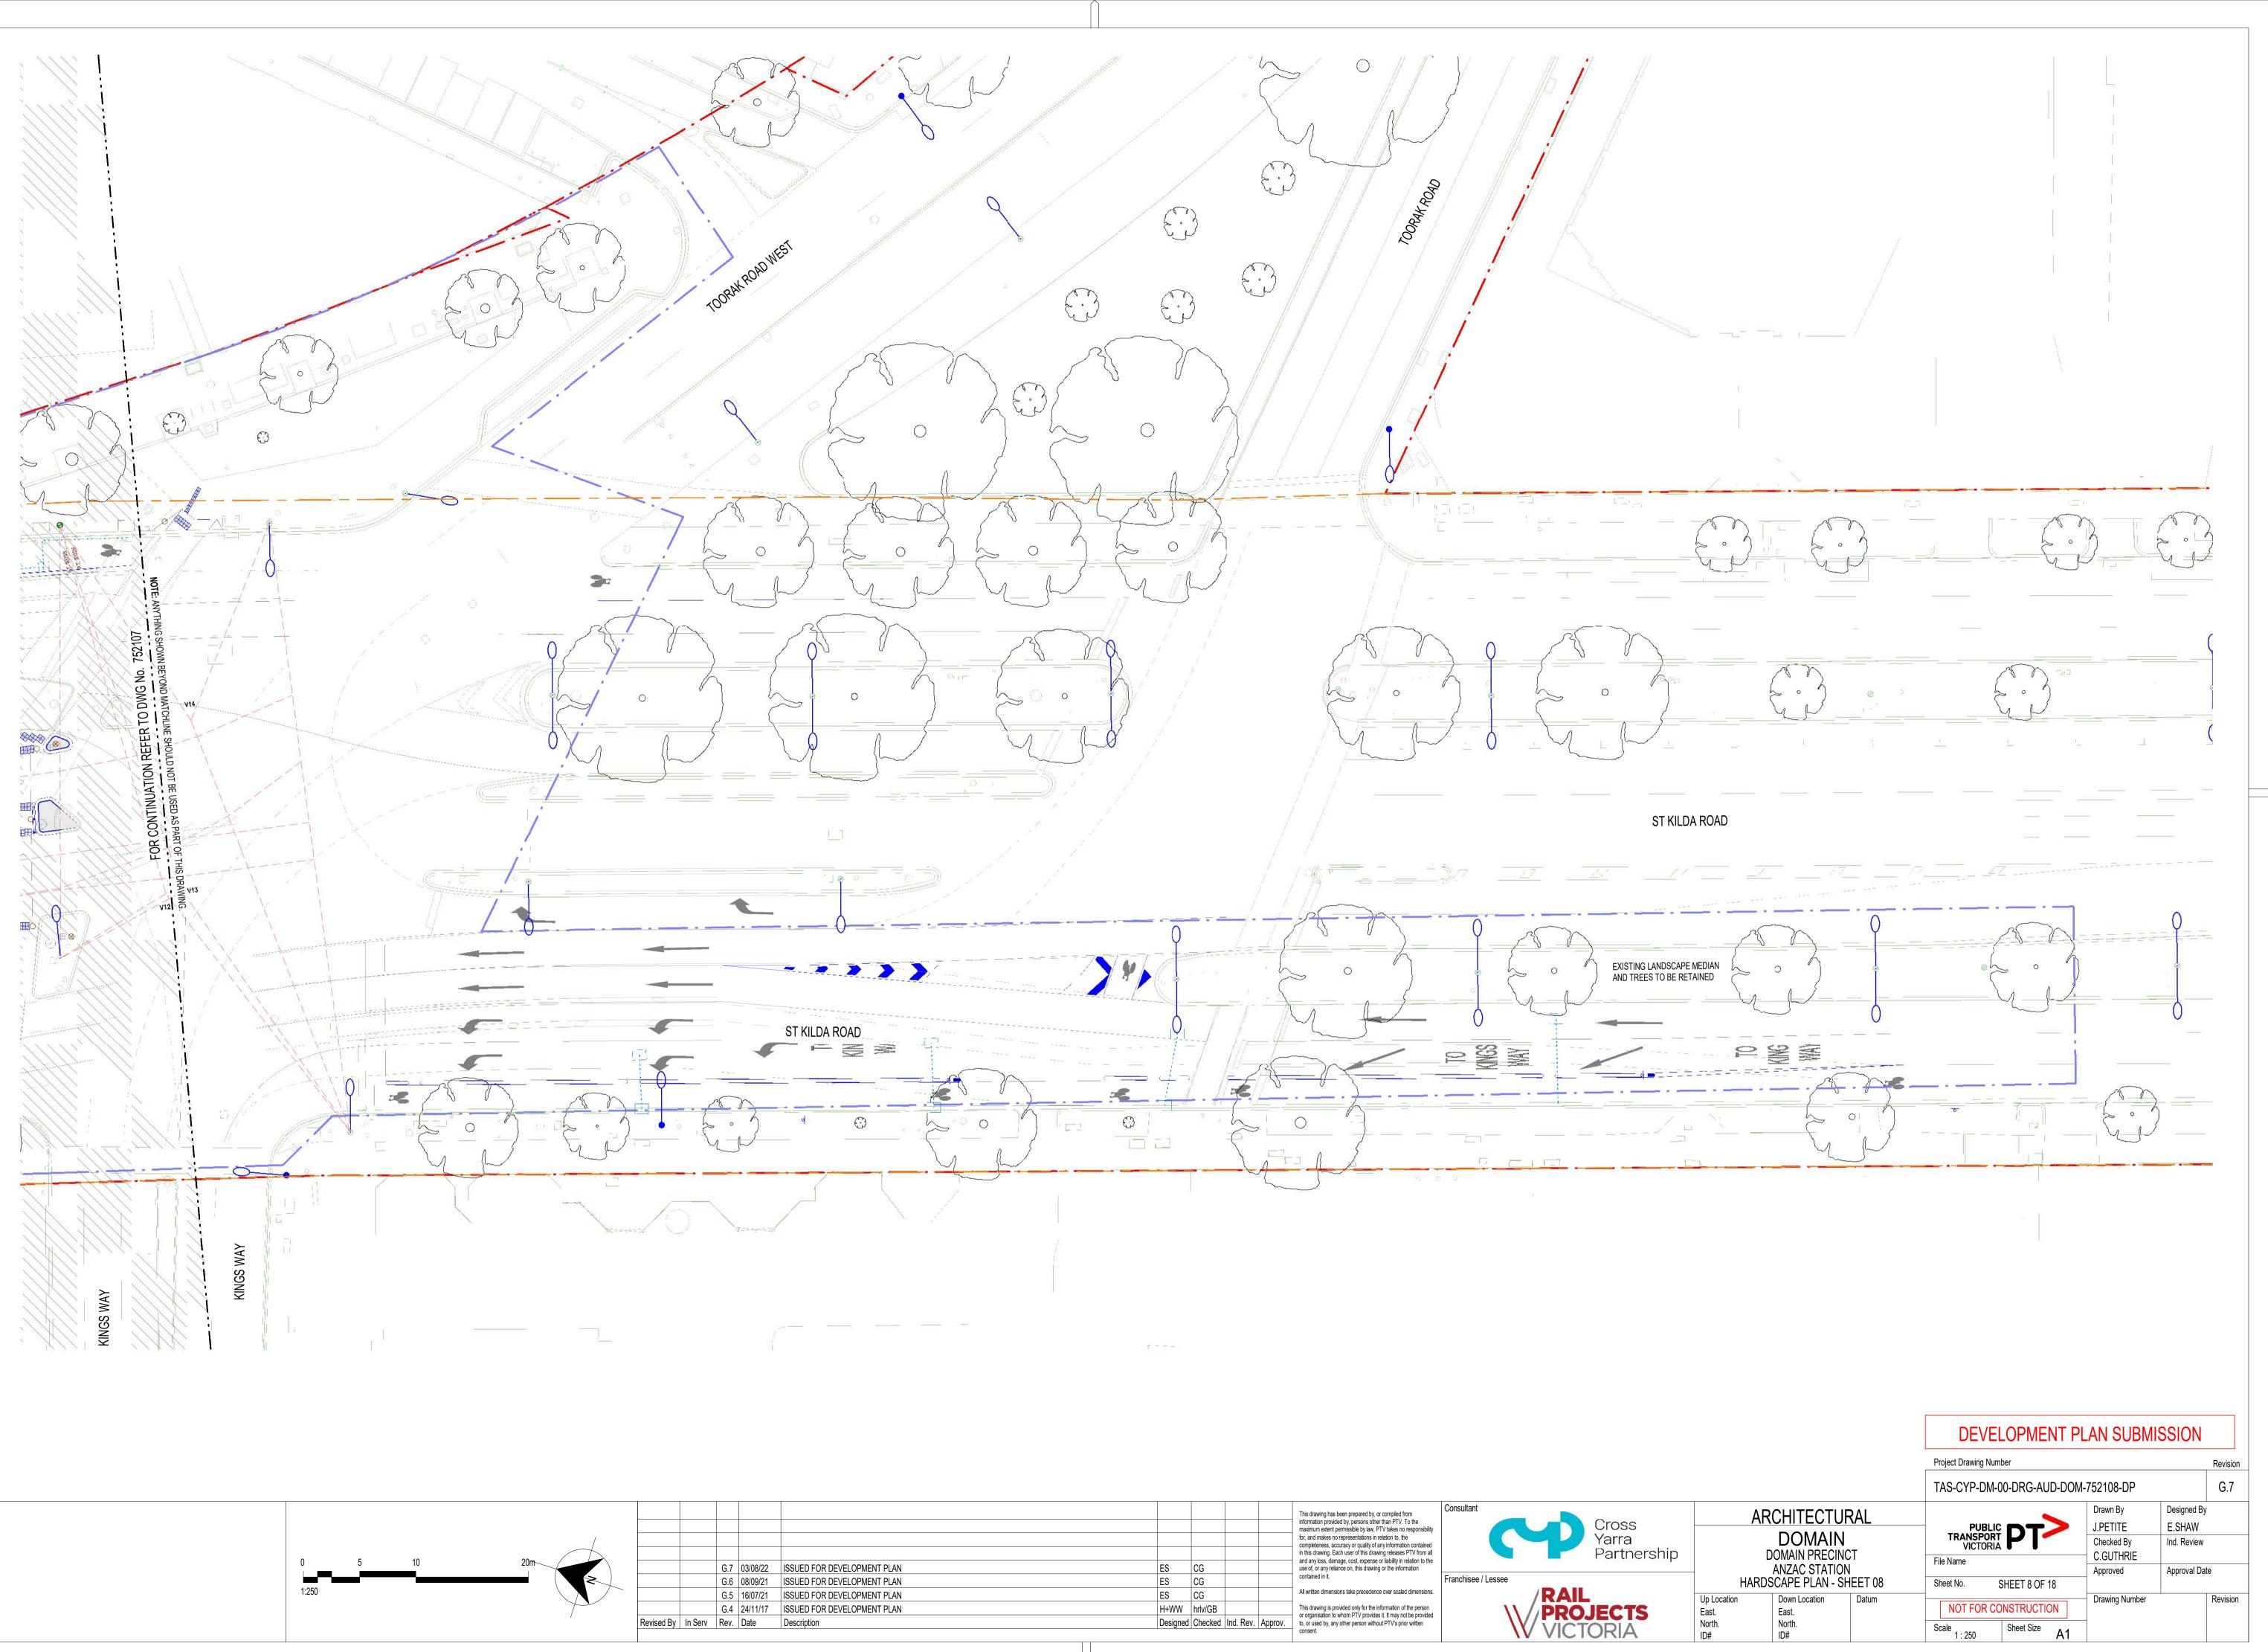


17/11/2023 10:52:03 AM

					This drawing ha
					information pro maximum exter
					for, and makes completeness,
					in this drawing.
ED FOR DEVELOPMENT PLAN	ES	CG			and any loss, da use of, or any re
ED FOR DEVELOPMENT PLAN	ES	CG			contained in it.
ED FOR DEVELOPMENT PLAN	ES	CG			All written dime
ED FOR DEVELOPMENT PLAN	H+WW	hrlv/GB			This drawing is or organisation
ription	Designed	Checked	Ind. Rev.	Approv.	to, or used by, a
					consent.

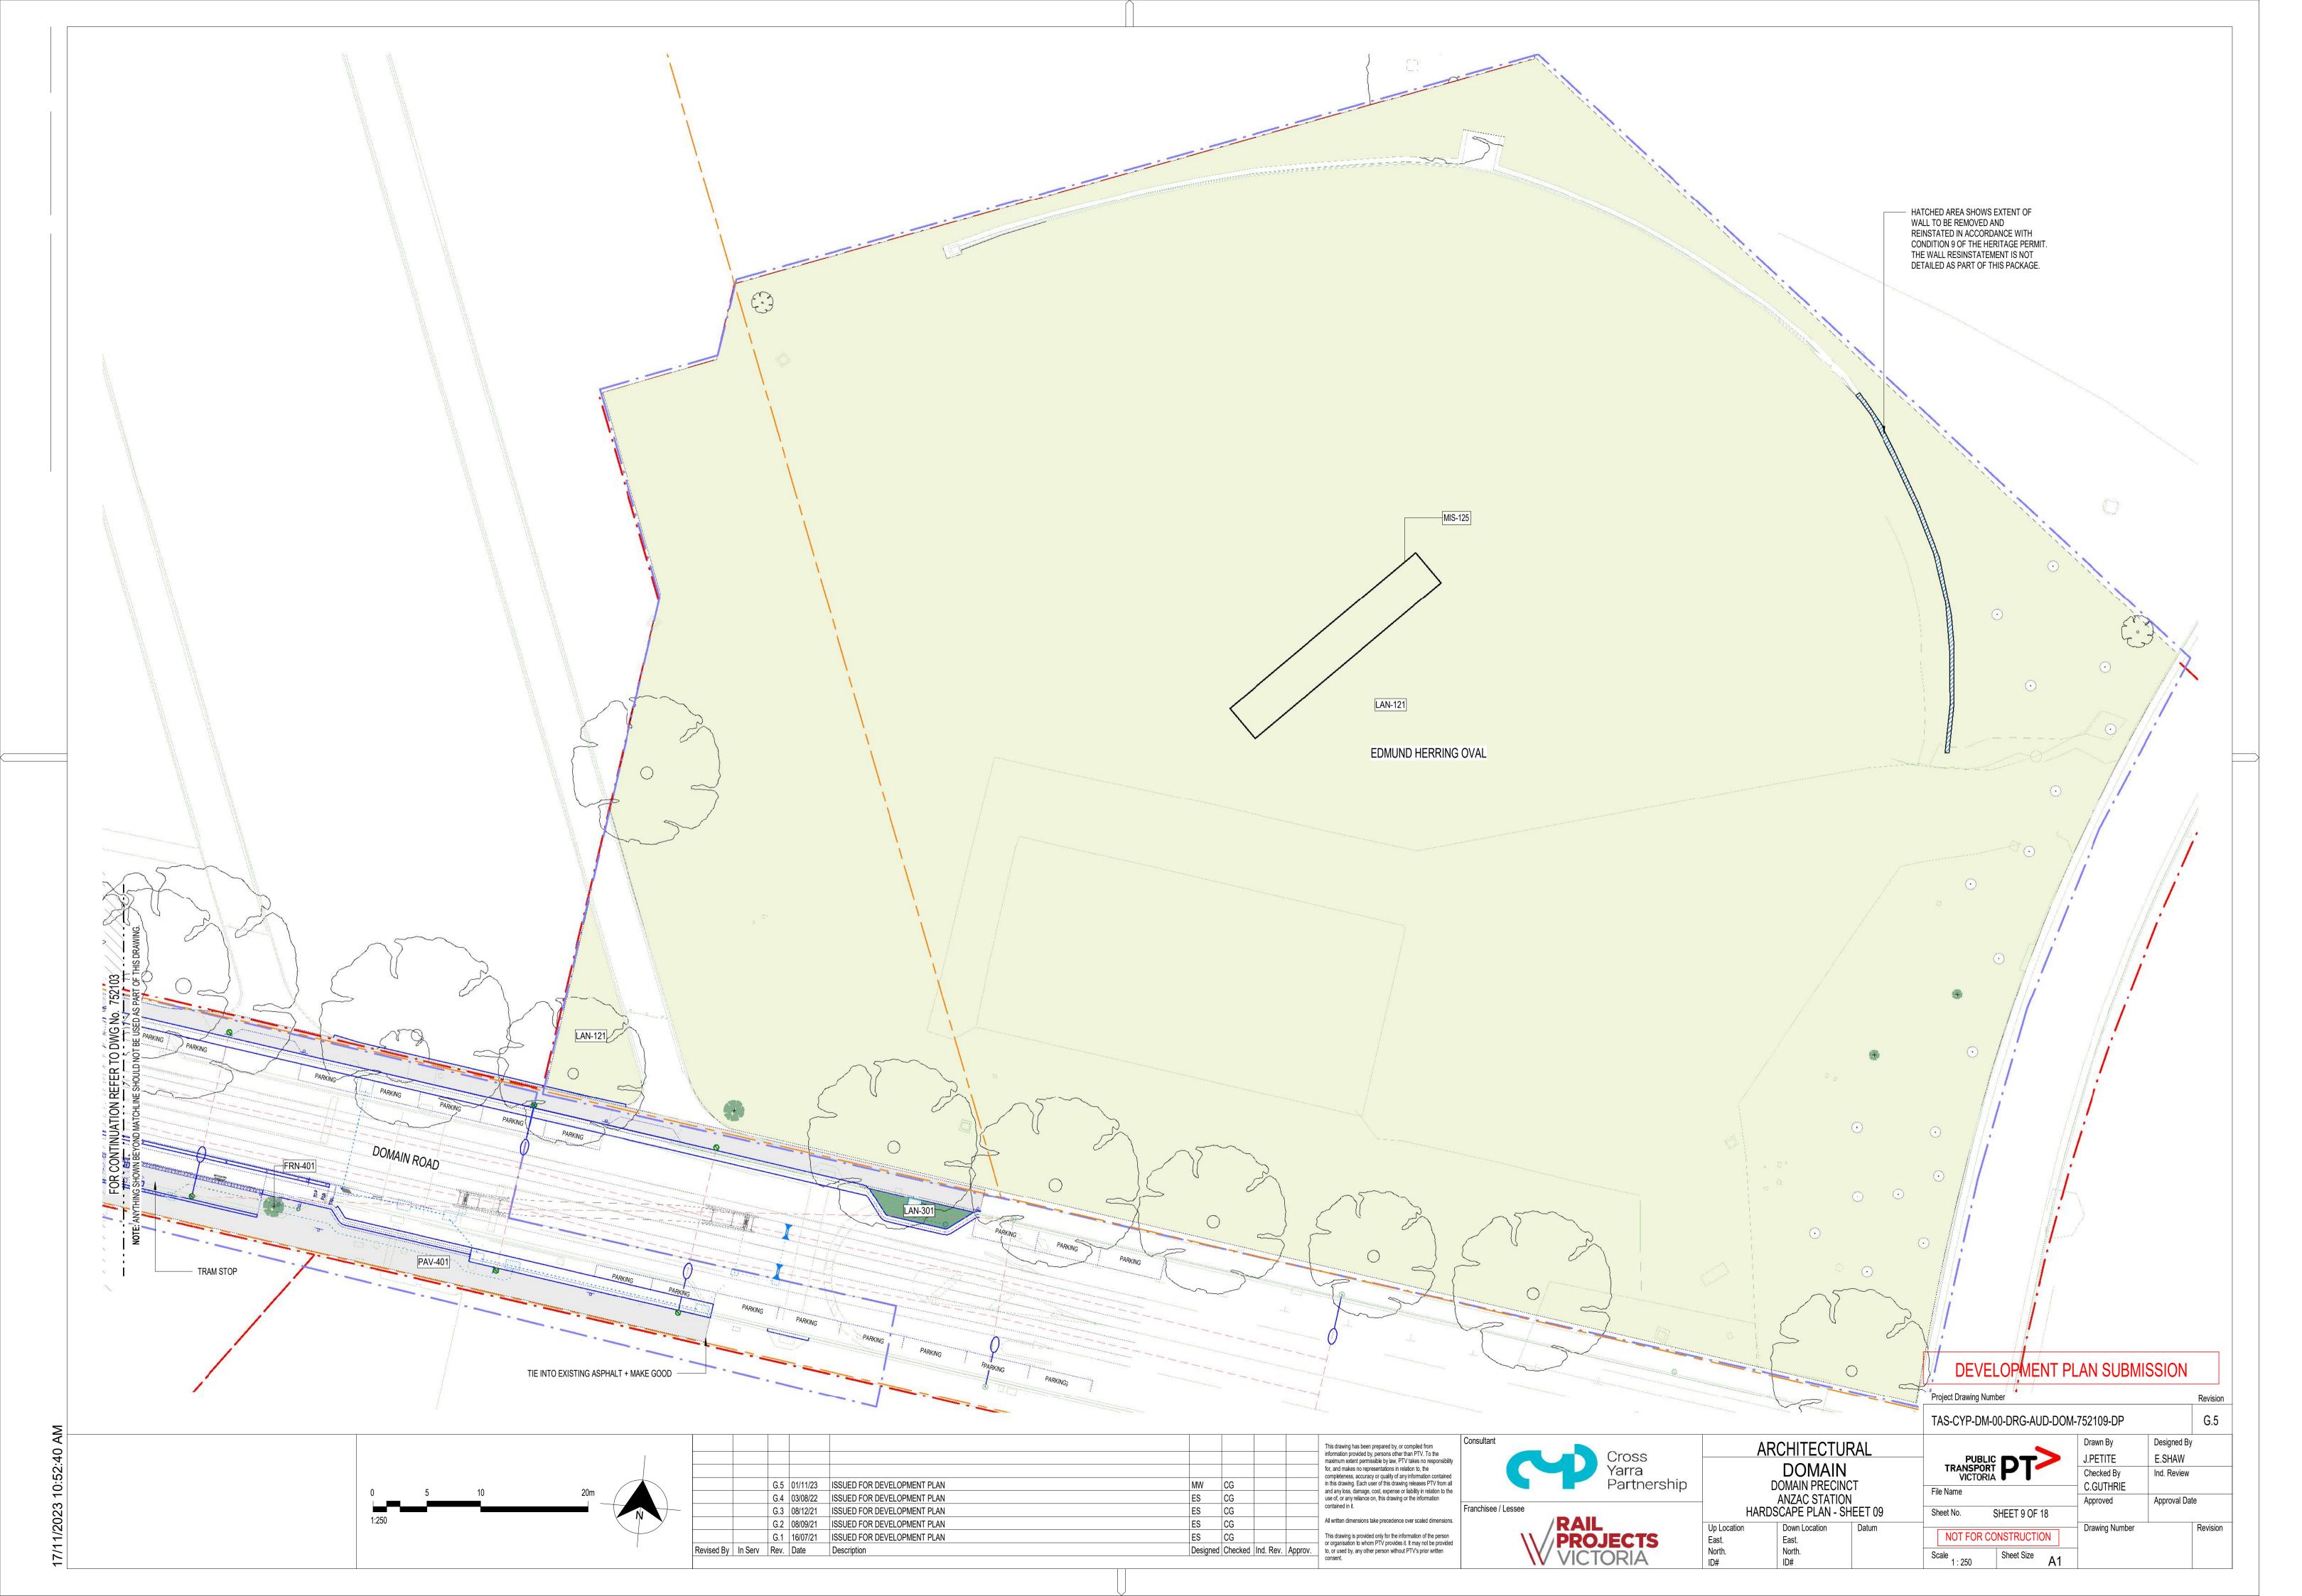


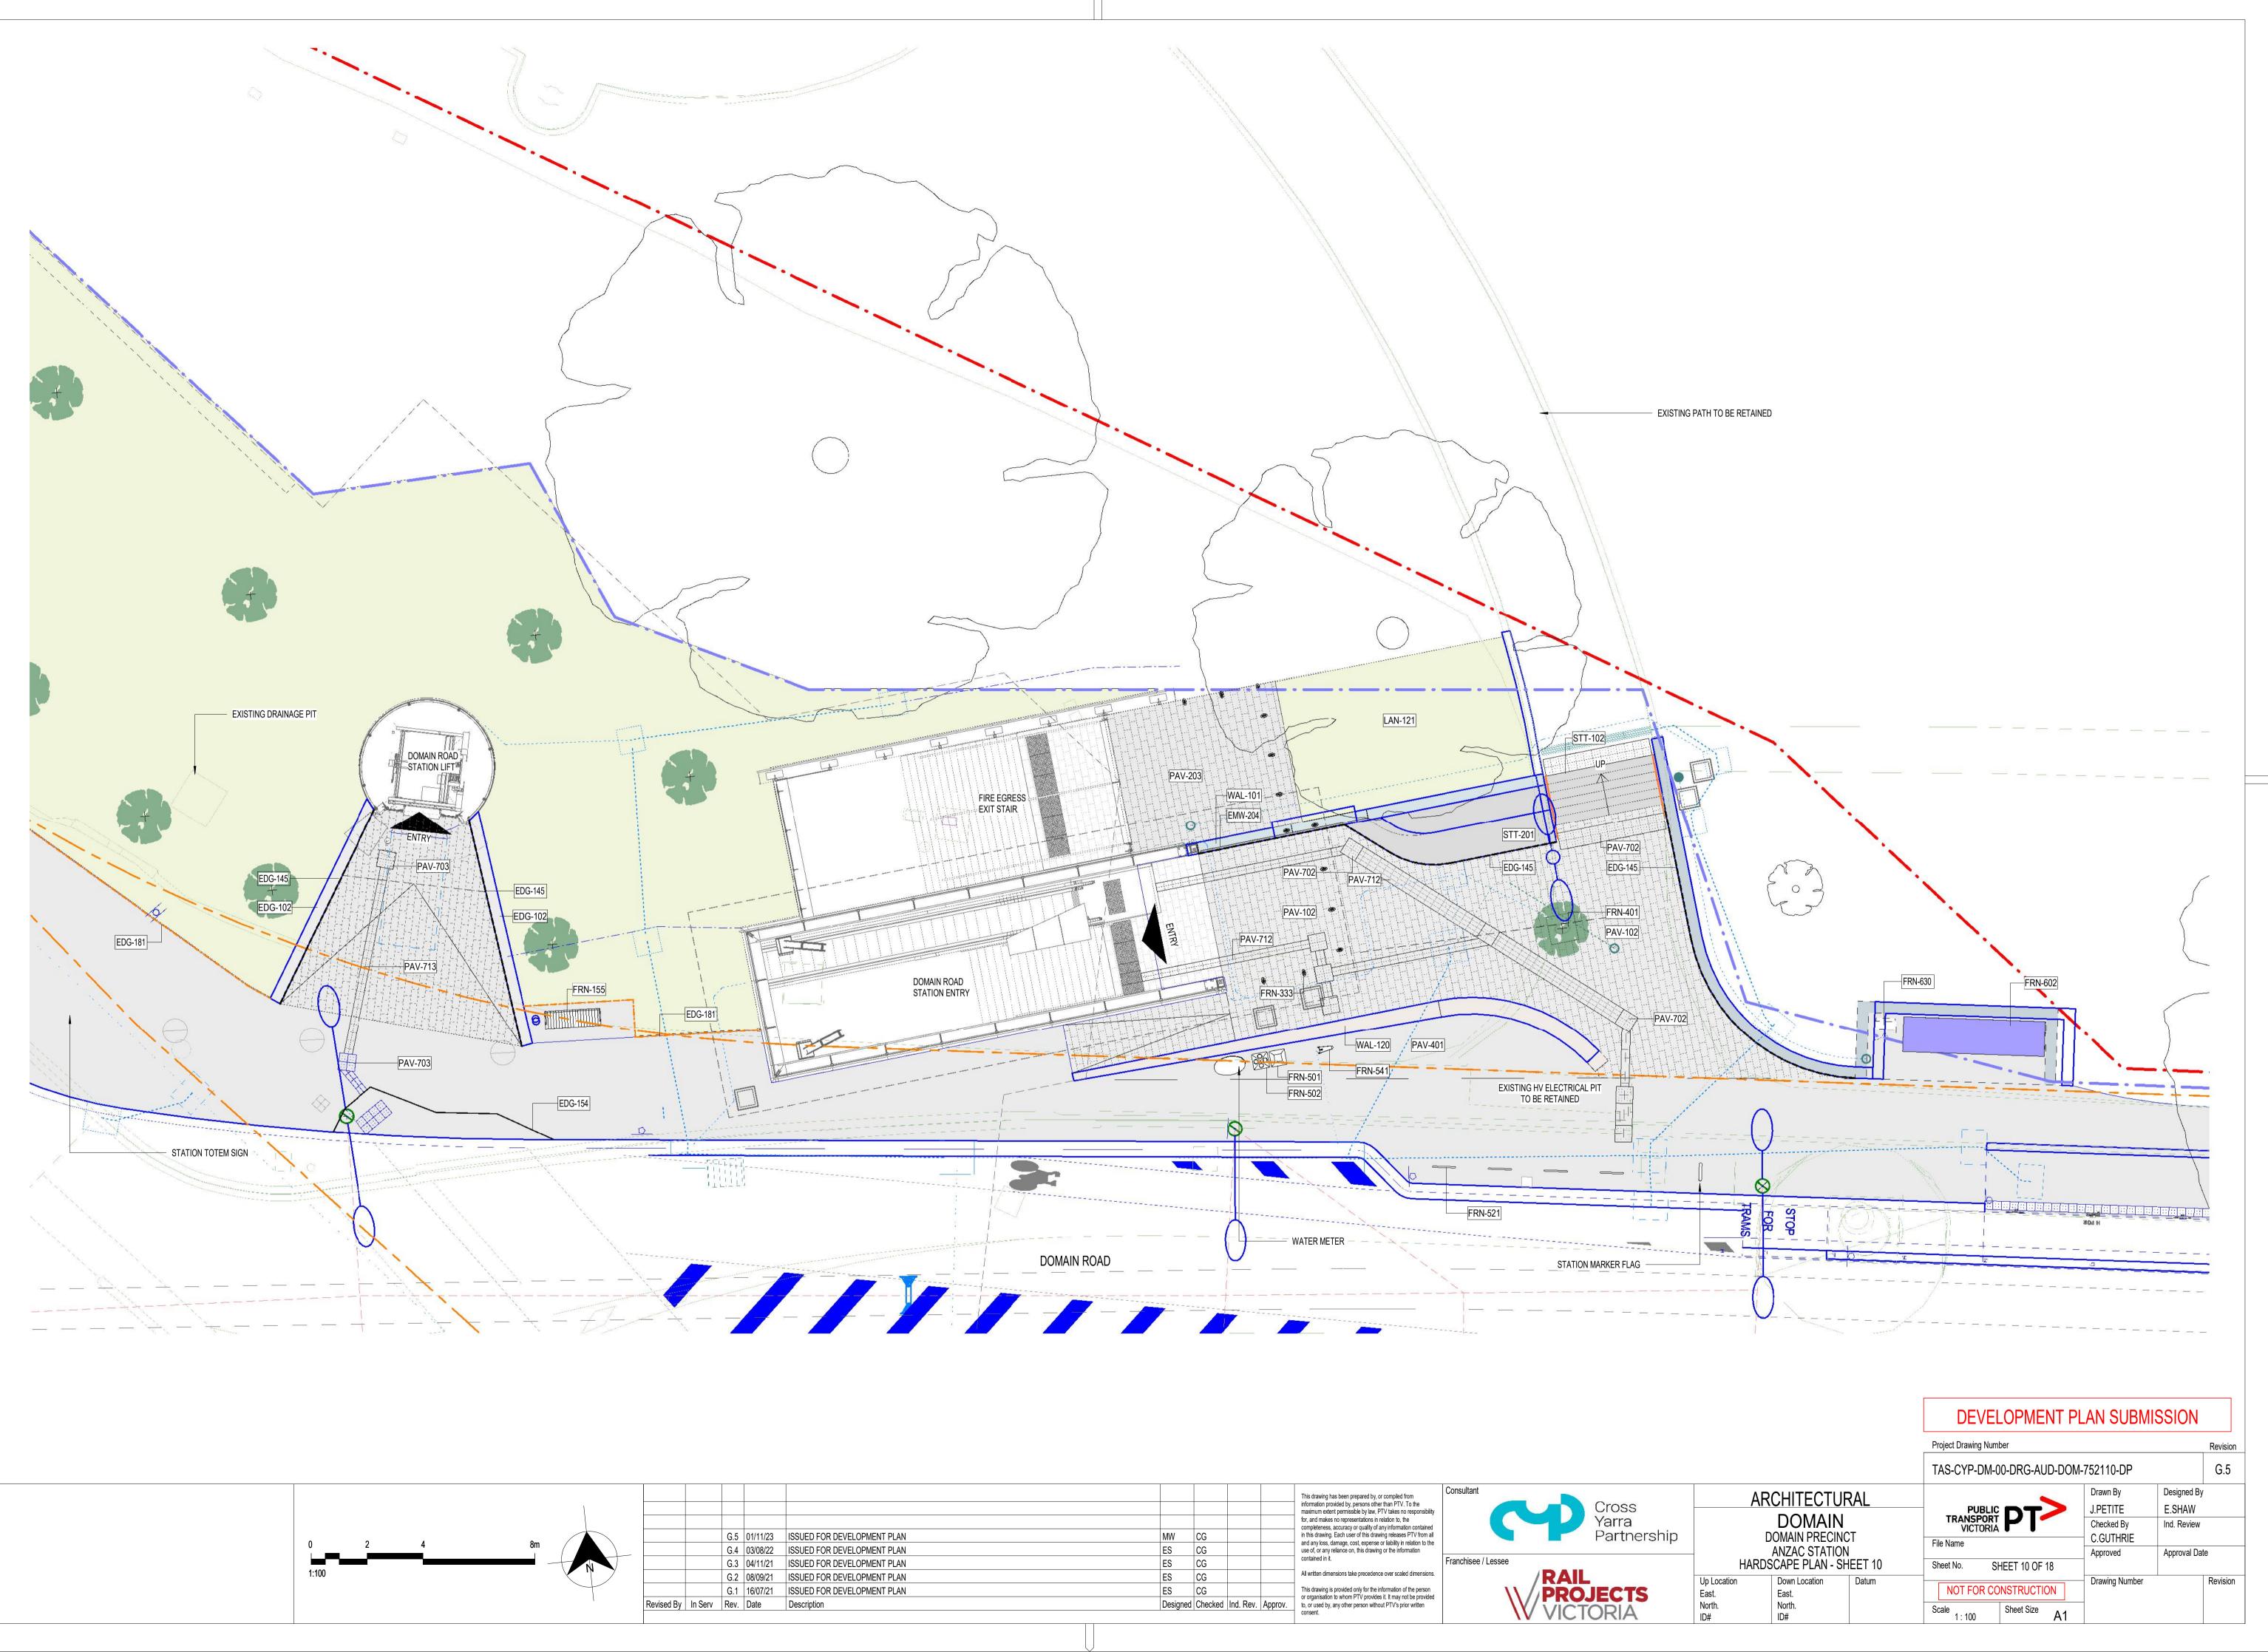


					This drawing has been prepared by, or com information provided by, persons other than maximum extent permissible by law, PTV tak
					for, and makes no representations in relation completeness, accuracy or quality of any info
JED FOR DEVELOPMENT PLAN	MW	CG			in this drawing. Each user of this drawing rel
JED FOR DEVELOPMENT PLAN	ES	CG			and any loss, damage, cost, expense or liab use of, or any reliance on, this drawing or the
JED FOR DEVELOPMENT PLAN	ES	CG			contained in it.
JED FOR DEVELOPMENT PLAN	ES	CG			All written dimensions take precedence over
JED FOR DEVELOPMENT PLAN	ES	CG			This drawing is provided only for the informa
cription	Designed	Checked	Ind. Rev.	Approv.	or organisation to whom PTV provides it. It n to, or used by, any other person without PT\ consent

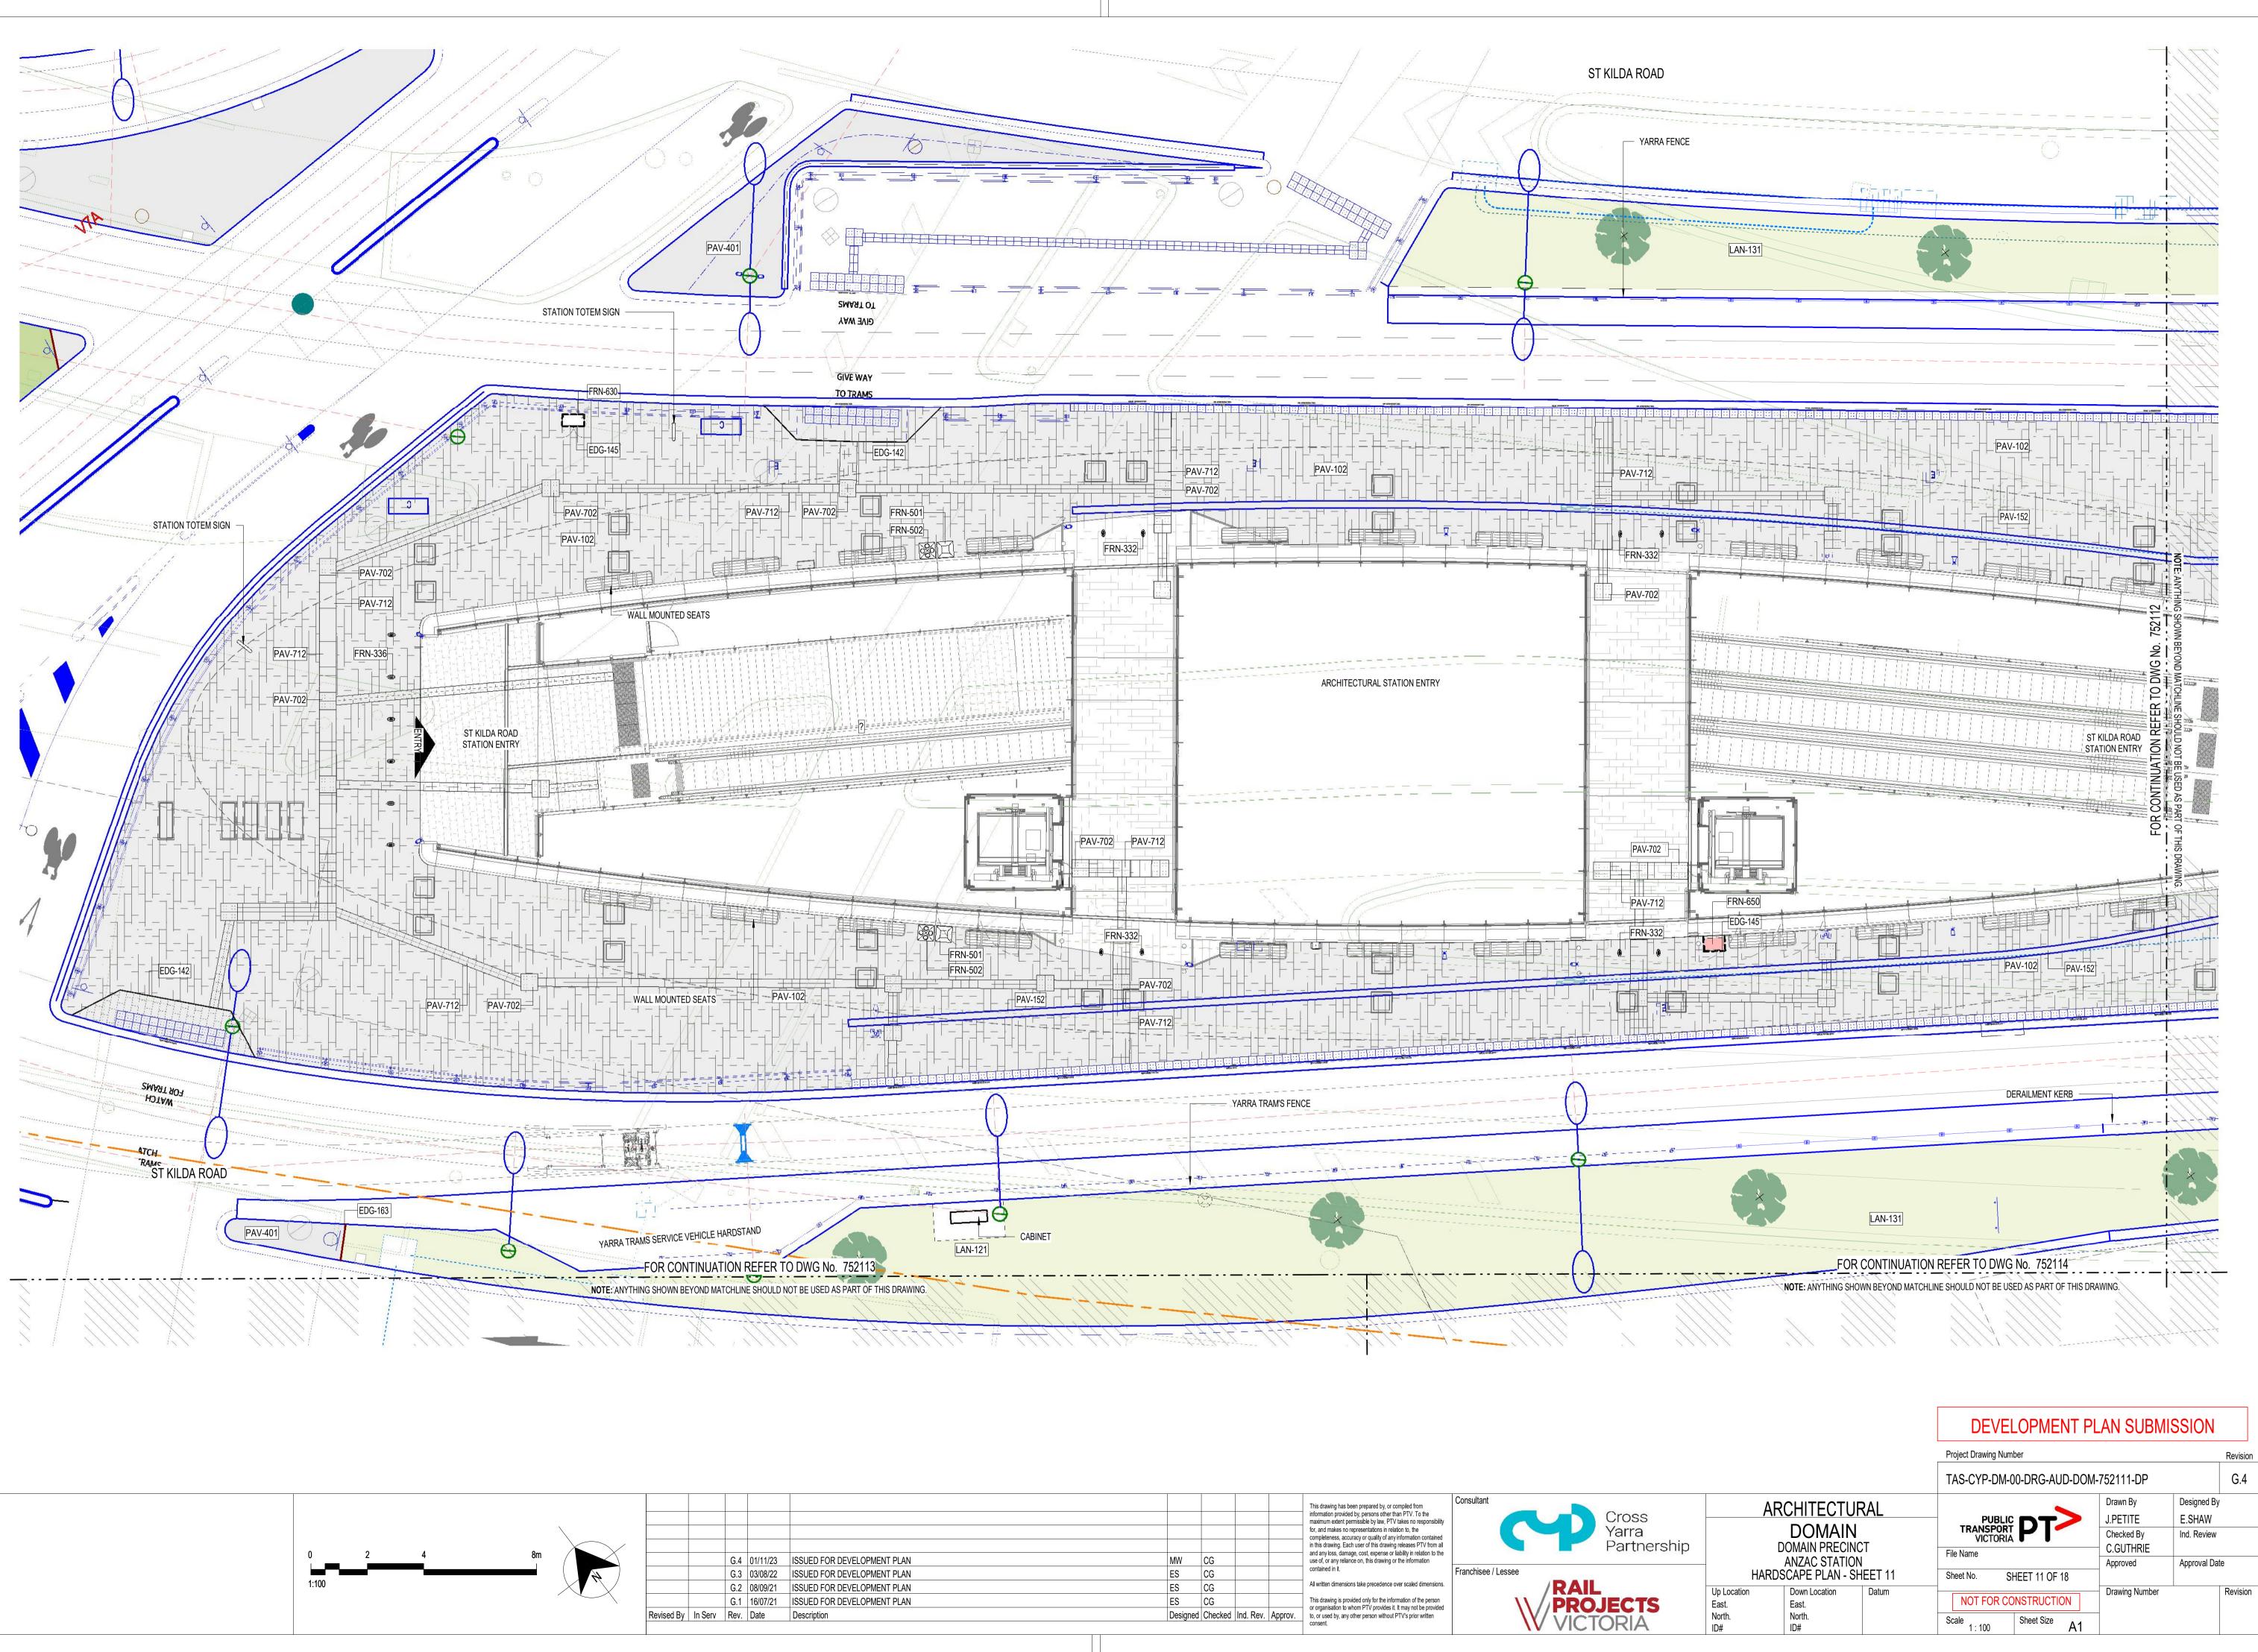




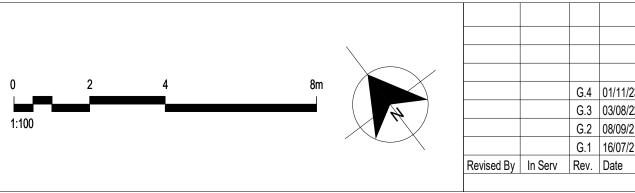


					This drawing has be
					information provided maximum extent per
					for, and makes no re completeness, accur
					in this drawing. Each and any loss, damag
IED FOR DEVELOPMENT PLAN	MW	CG			use of, or any reliand
IED FOR DEVELOPMENT PLAN	ES	CG			contained in it.
IED FOR DEVELOPMENT PLAN	ES	CG			All written dimension
IED FOR DEVELOPMENT PLAN	ES	CG			This drawing is provi or organisation to wh
sription	Designed	Checked	Ind. Rev.	Approv.	to, or used by, any o consent.
					I CONSCIL.

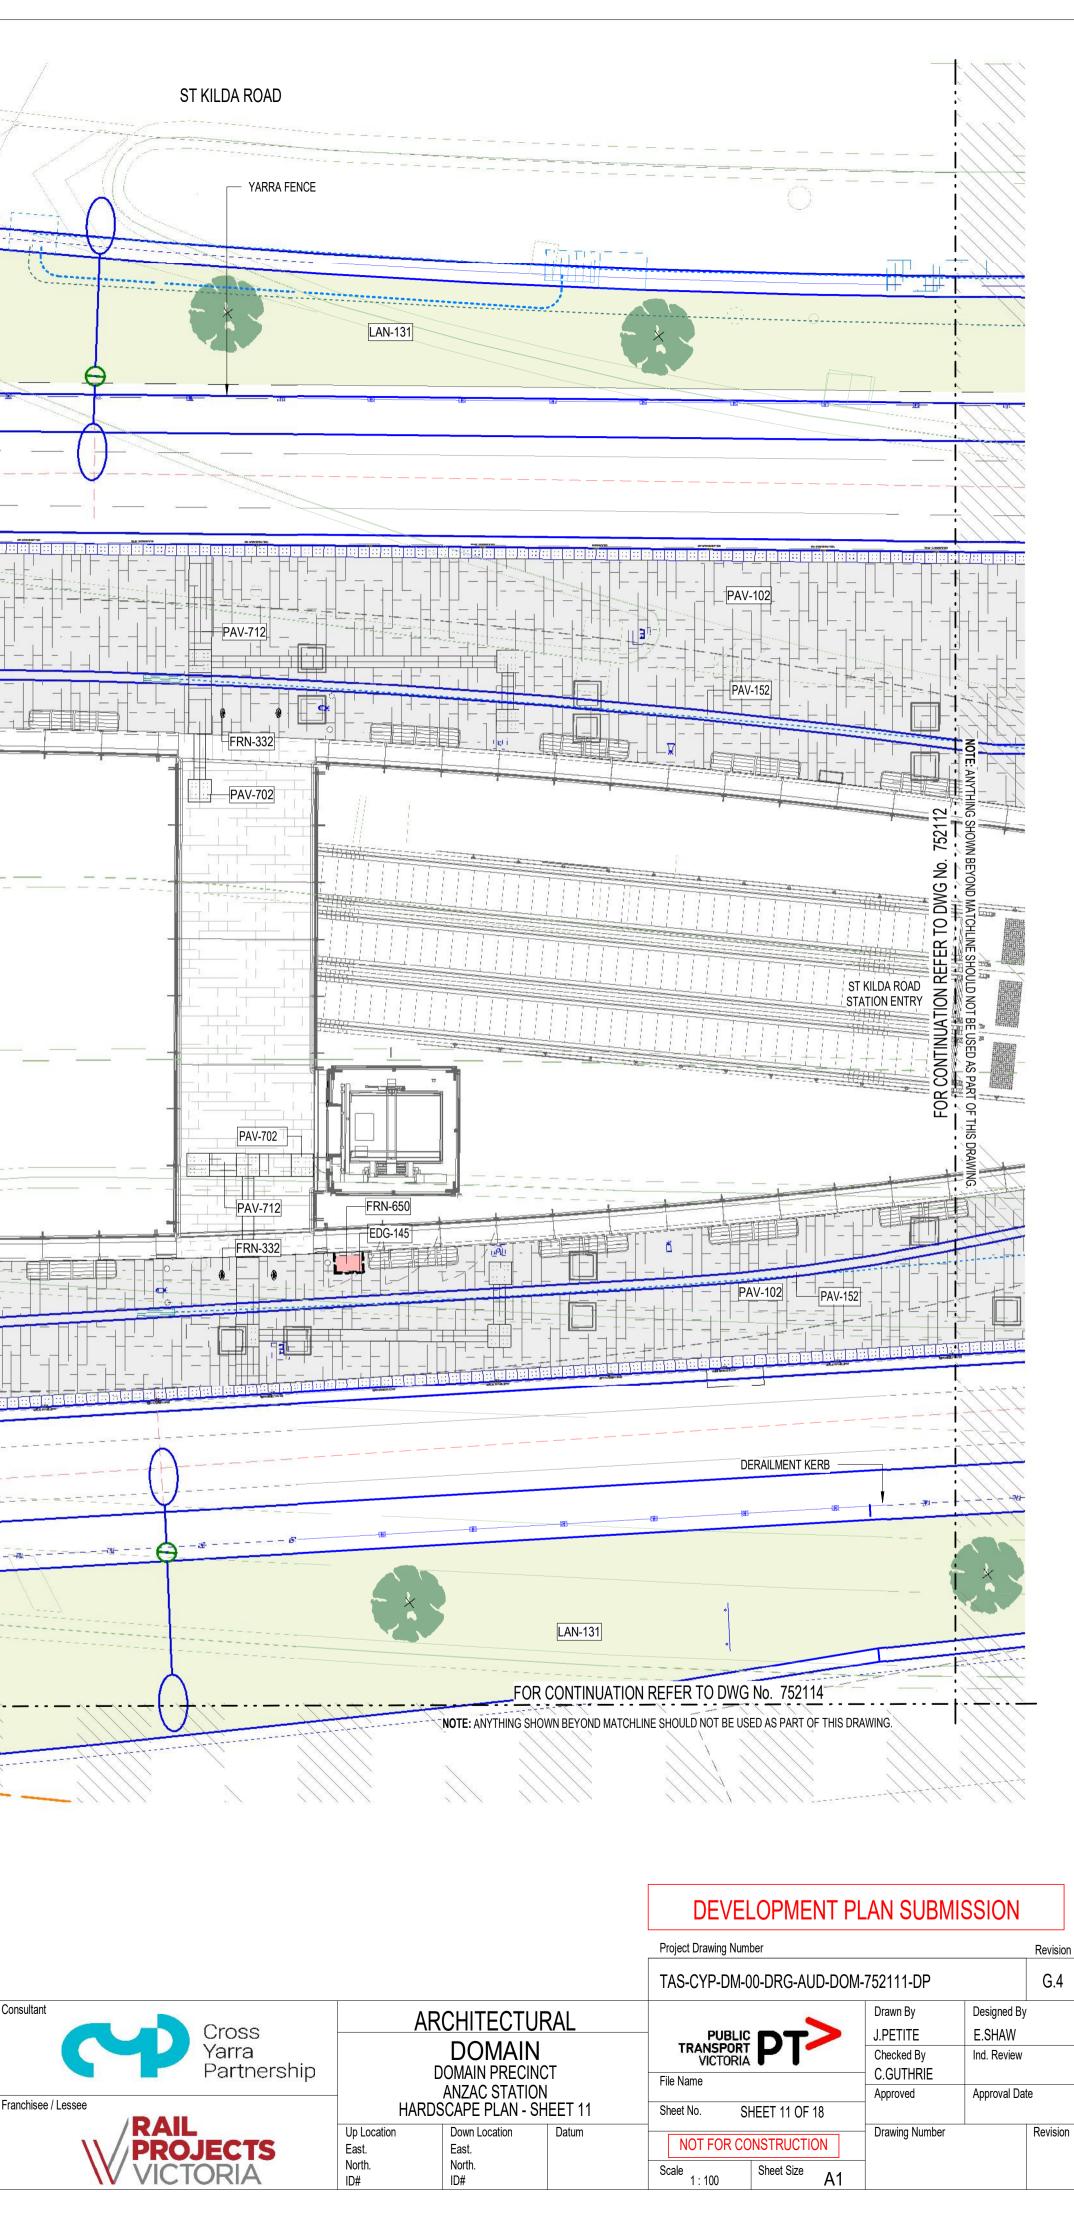

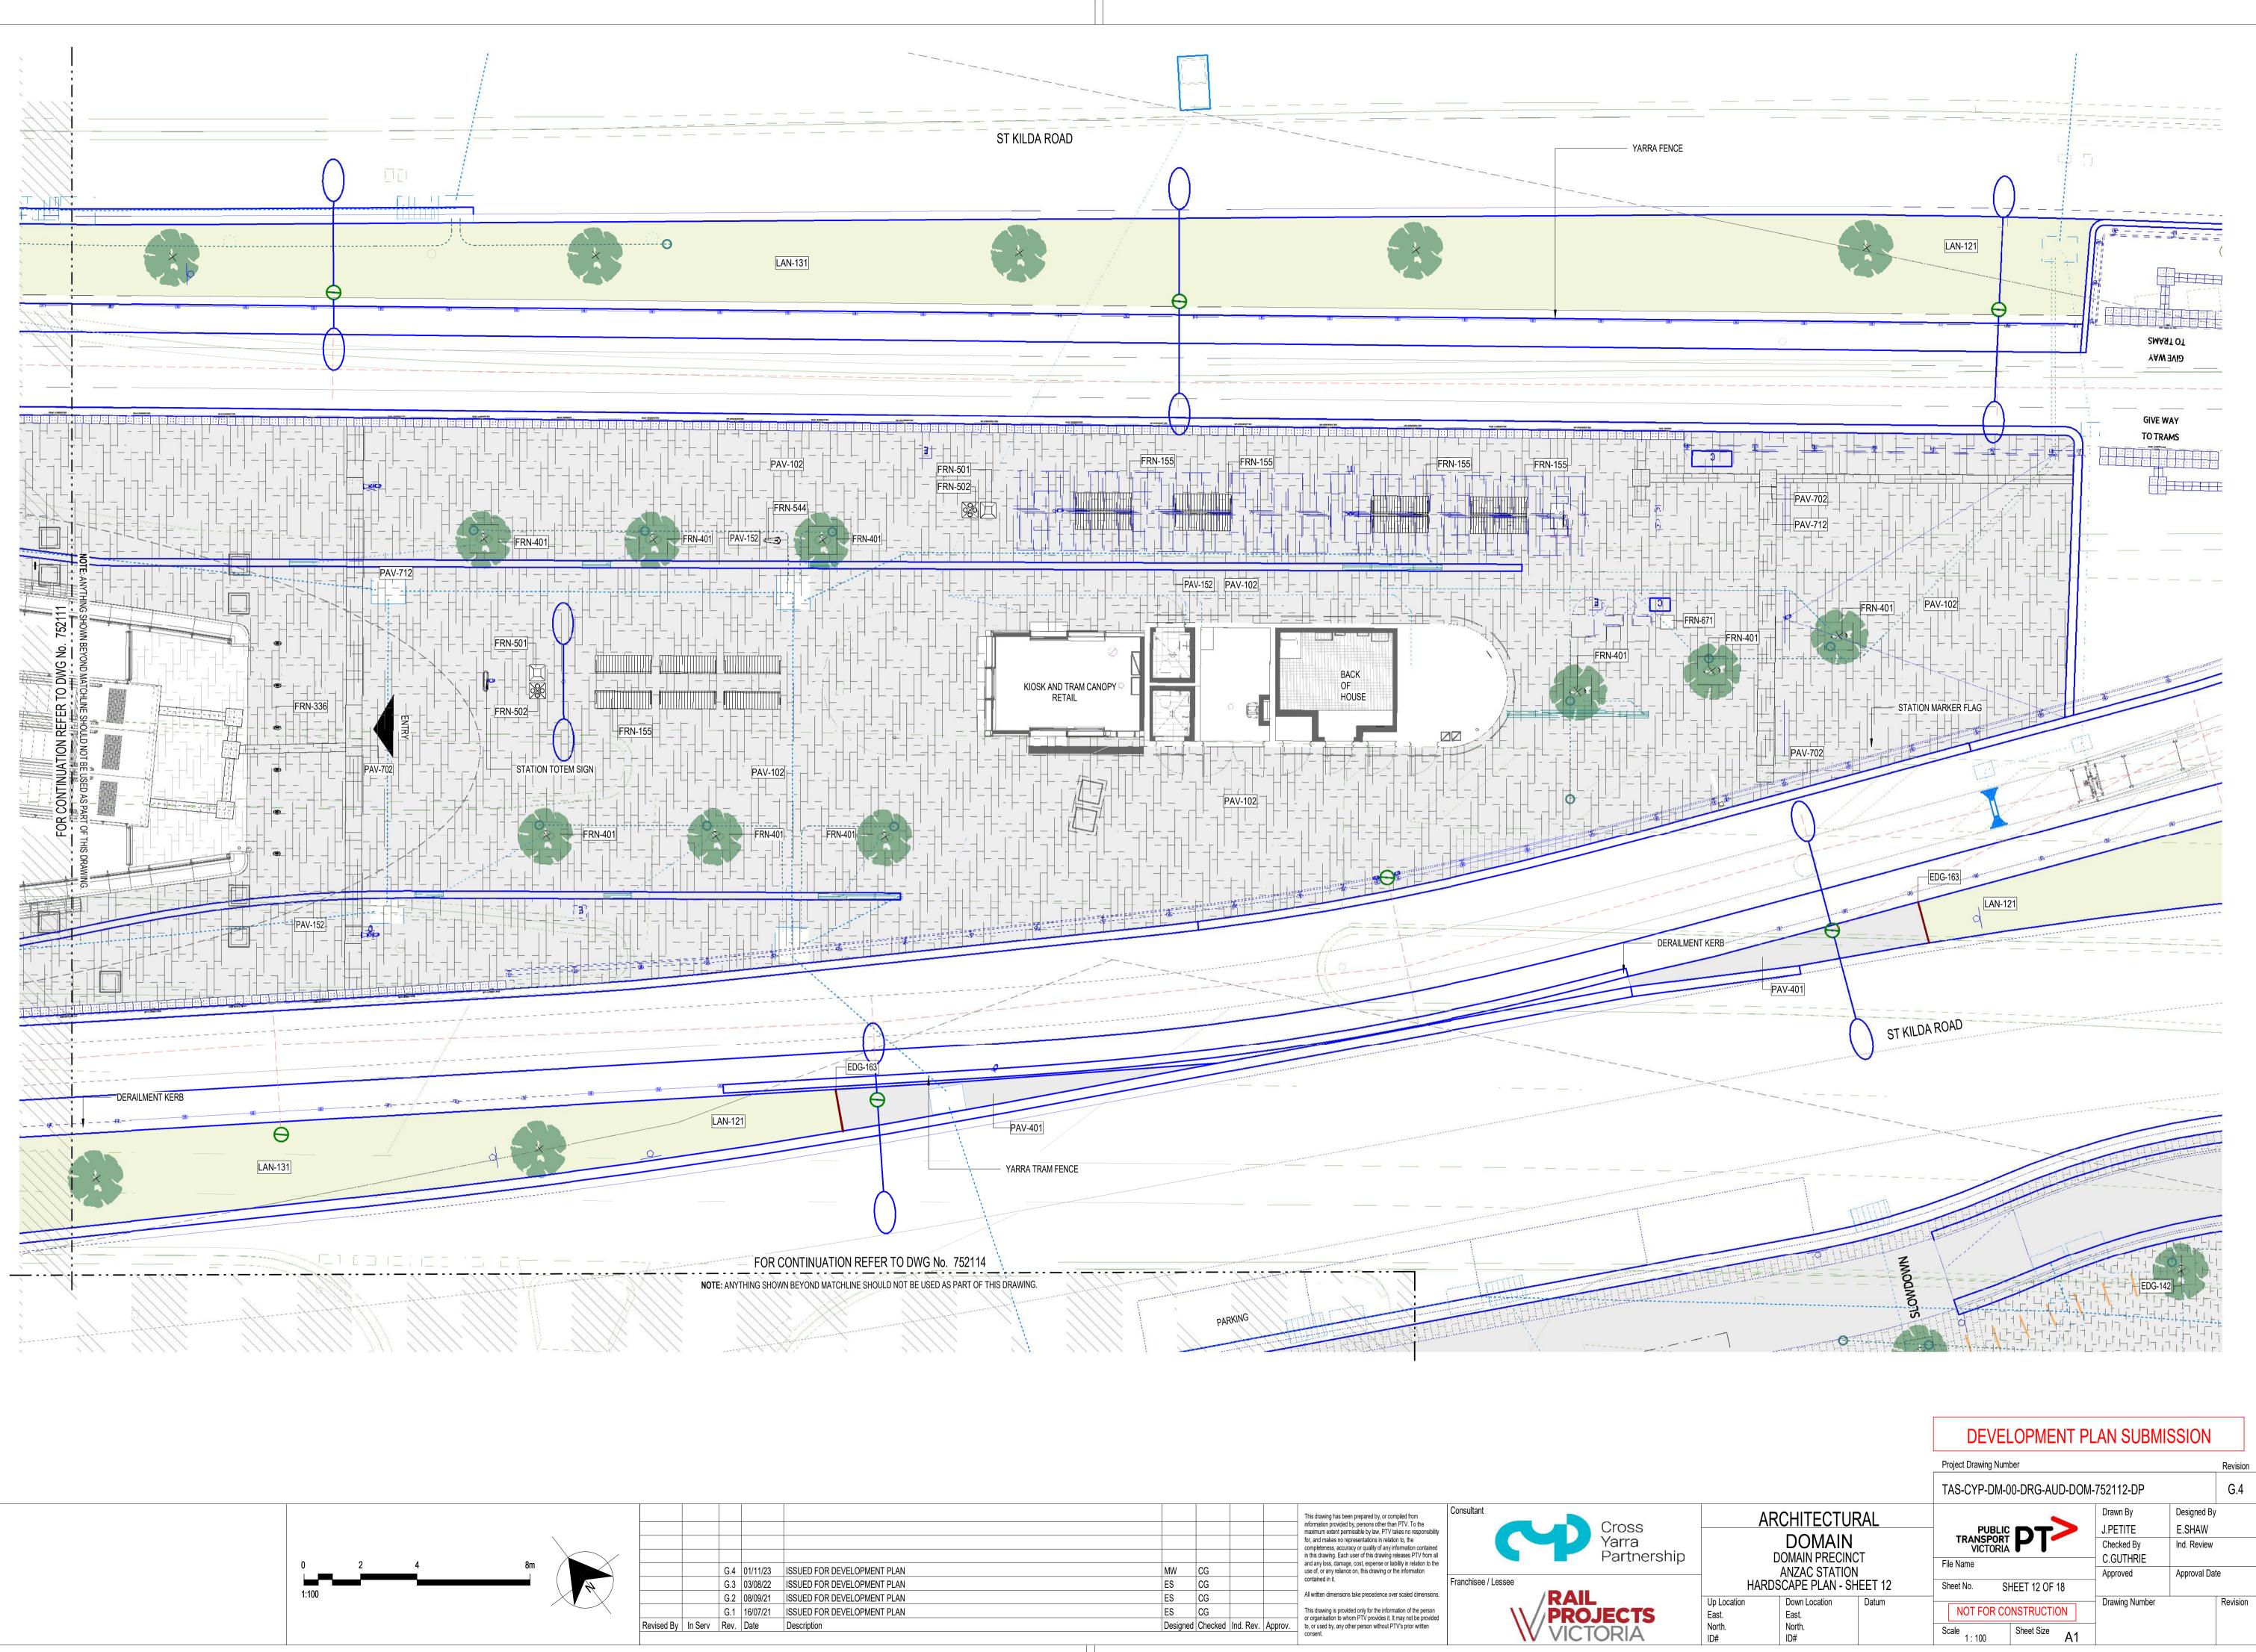


10: 17/11/2023


					This drawing has been prepar information provided by, perso maximum extent permissible b
					for, and makes no representa completeness, accuracy or qu
					in this drawing. Each user of t
SUED FOR DEVELOPMENT PLAN	MW	CG			and any loss, damage, cost, e use of, or any reliance on, this
SUED FOR DEVELOPMENT PLAN	ES	CG			contained in it.
SUED FOR DEVELOPMENT PLAN	ES	CG			All written dimensions take pre
SUED FOR DEVELOPMENT PLAN	ES	CG			This drawing is provided only or organisation to whom PTV
scription	Designed	Checked	Ind. Rev.	Approv.	to, or used by, any other perso consent.
					00110011.

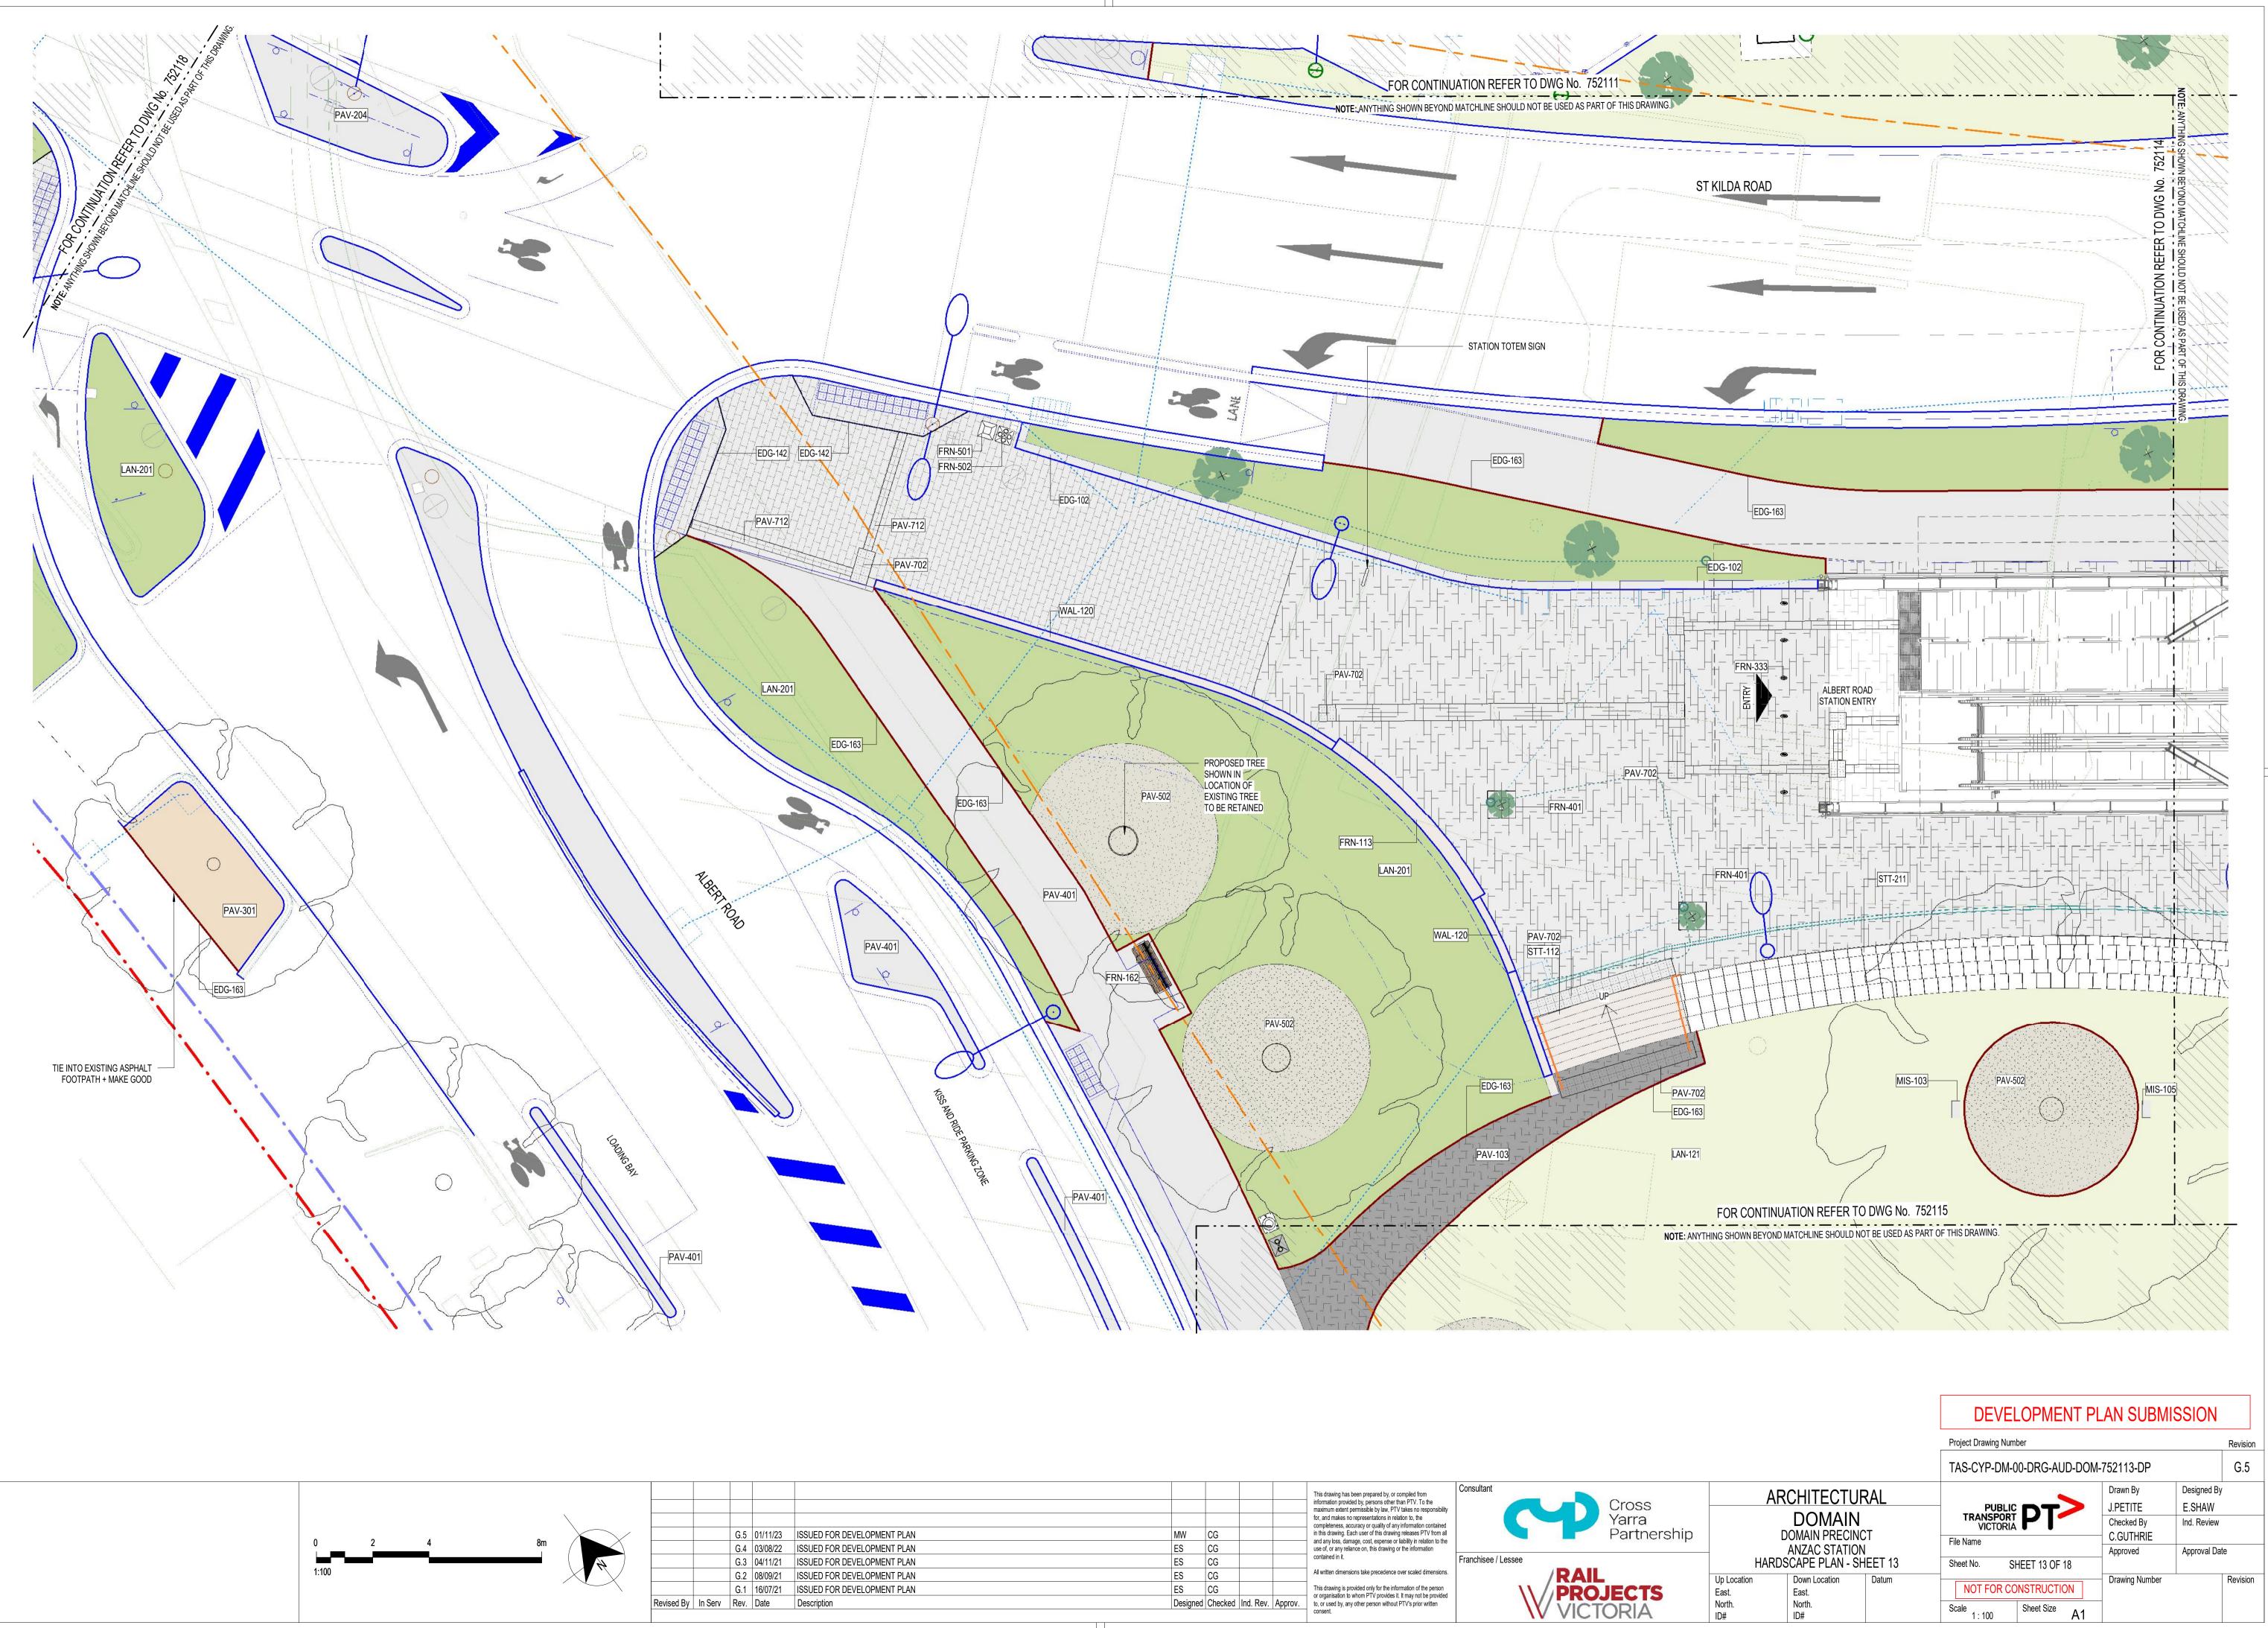

AM 21/11/2023 10:08:46

					This drawing has been prepared by, or compiled from information provided by, persons other than PTV. To the maximum extent permissible by law, PTV takes no responsibility for, and makes no representations in relation to, the	Co
					completeness, accuracy or quality of any information contained	i i
SUED FOR DEVELOPMENT PLAN	MW	CG			in this drawing. Each user of this drawing releases PTV from all and any loss, damage, cost, expense or liability in relation to the	1
SUED FOR DEVELOPMENT PLAN	ES	CG			use of, or any reliance on, this drawing or the information	<u> </u>
SUED FOR DEVELOPMENT PLAN	ES	CG			contained in it.	Fra
SUED FOR DEVELOPMENT PLAN	ES	CG			All written dimensions take precedence over scaled dimensions.	ł
SUED FOR DEVELOPMENT PLAN	ES	CG			This drawing is provided only for the information of the person	
scription	Designed	Checked	Ind. Rev.	Approv.	or organisation to whom PTV provides it. It may not be provided to, or used by, any other person without PTV's prior written	1
					consent.	

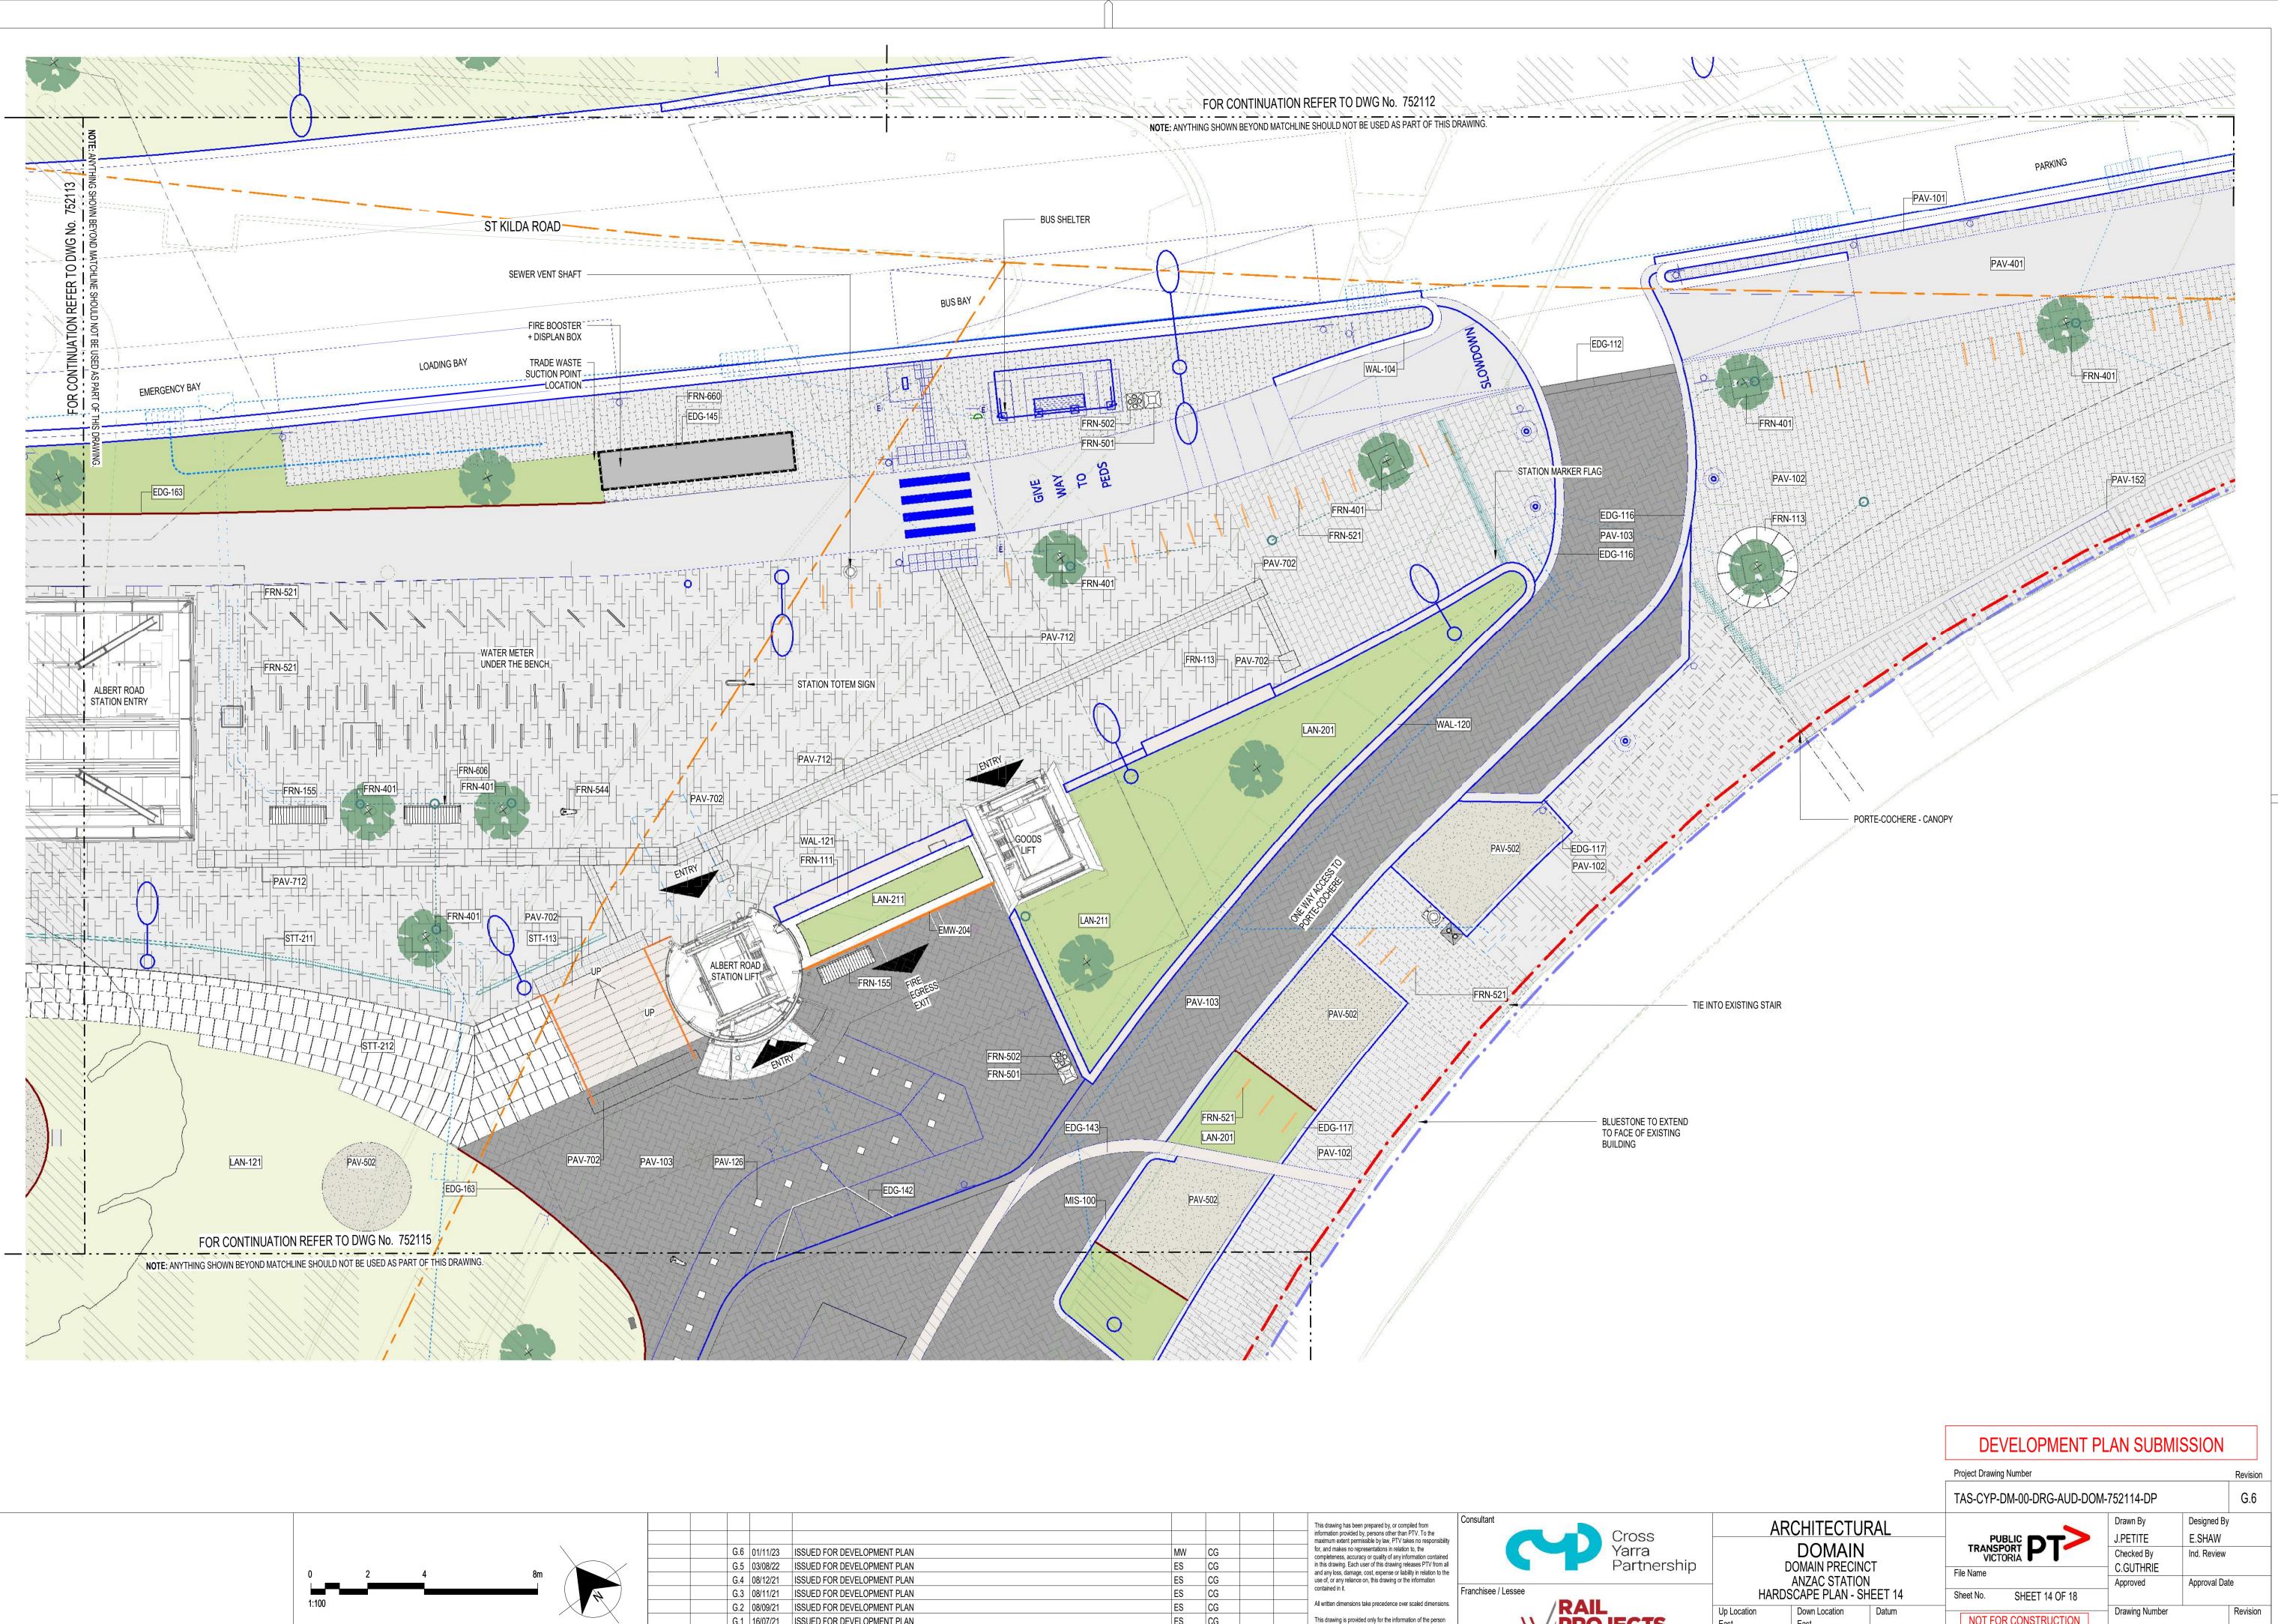


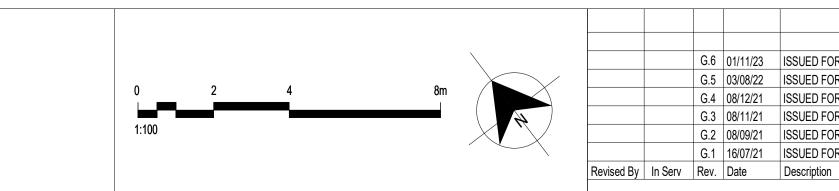


РМ 17/11/2023 5:02:32

					This drawing has been prepar information provided by, perso maximum extent permissible b
UED FOR DEVELOPMENT PLAN	MW	CG			for, and makes no representat completeness, accuracy or qu
UED FOR DEVELOPMENT PLAN	ES	CG			in this drawing. Each user of the and any loss, damage, cost, et
UED FOR DEVELOPMENT PLAN	ES	CG			use of, or any reliance on, this
UED FOR DEVELOPMENT PLAN	ES	CG			contained in it.
UED FOR DEVELOPMENT PLAN	ES	CG			All written dimensions take pre
UED FOR DEVELOPMENT PLAN	ES	CG			This drawing is provided only f or organisation to whom PTV
scription	Designed	Checked	Ind. Rev.	Approv.	to, or used by, any other perso
					consent.


l only for the information of the person PTV provides it. It may not be provided erson without PTV's prior written

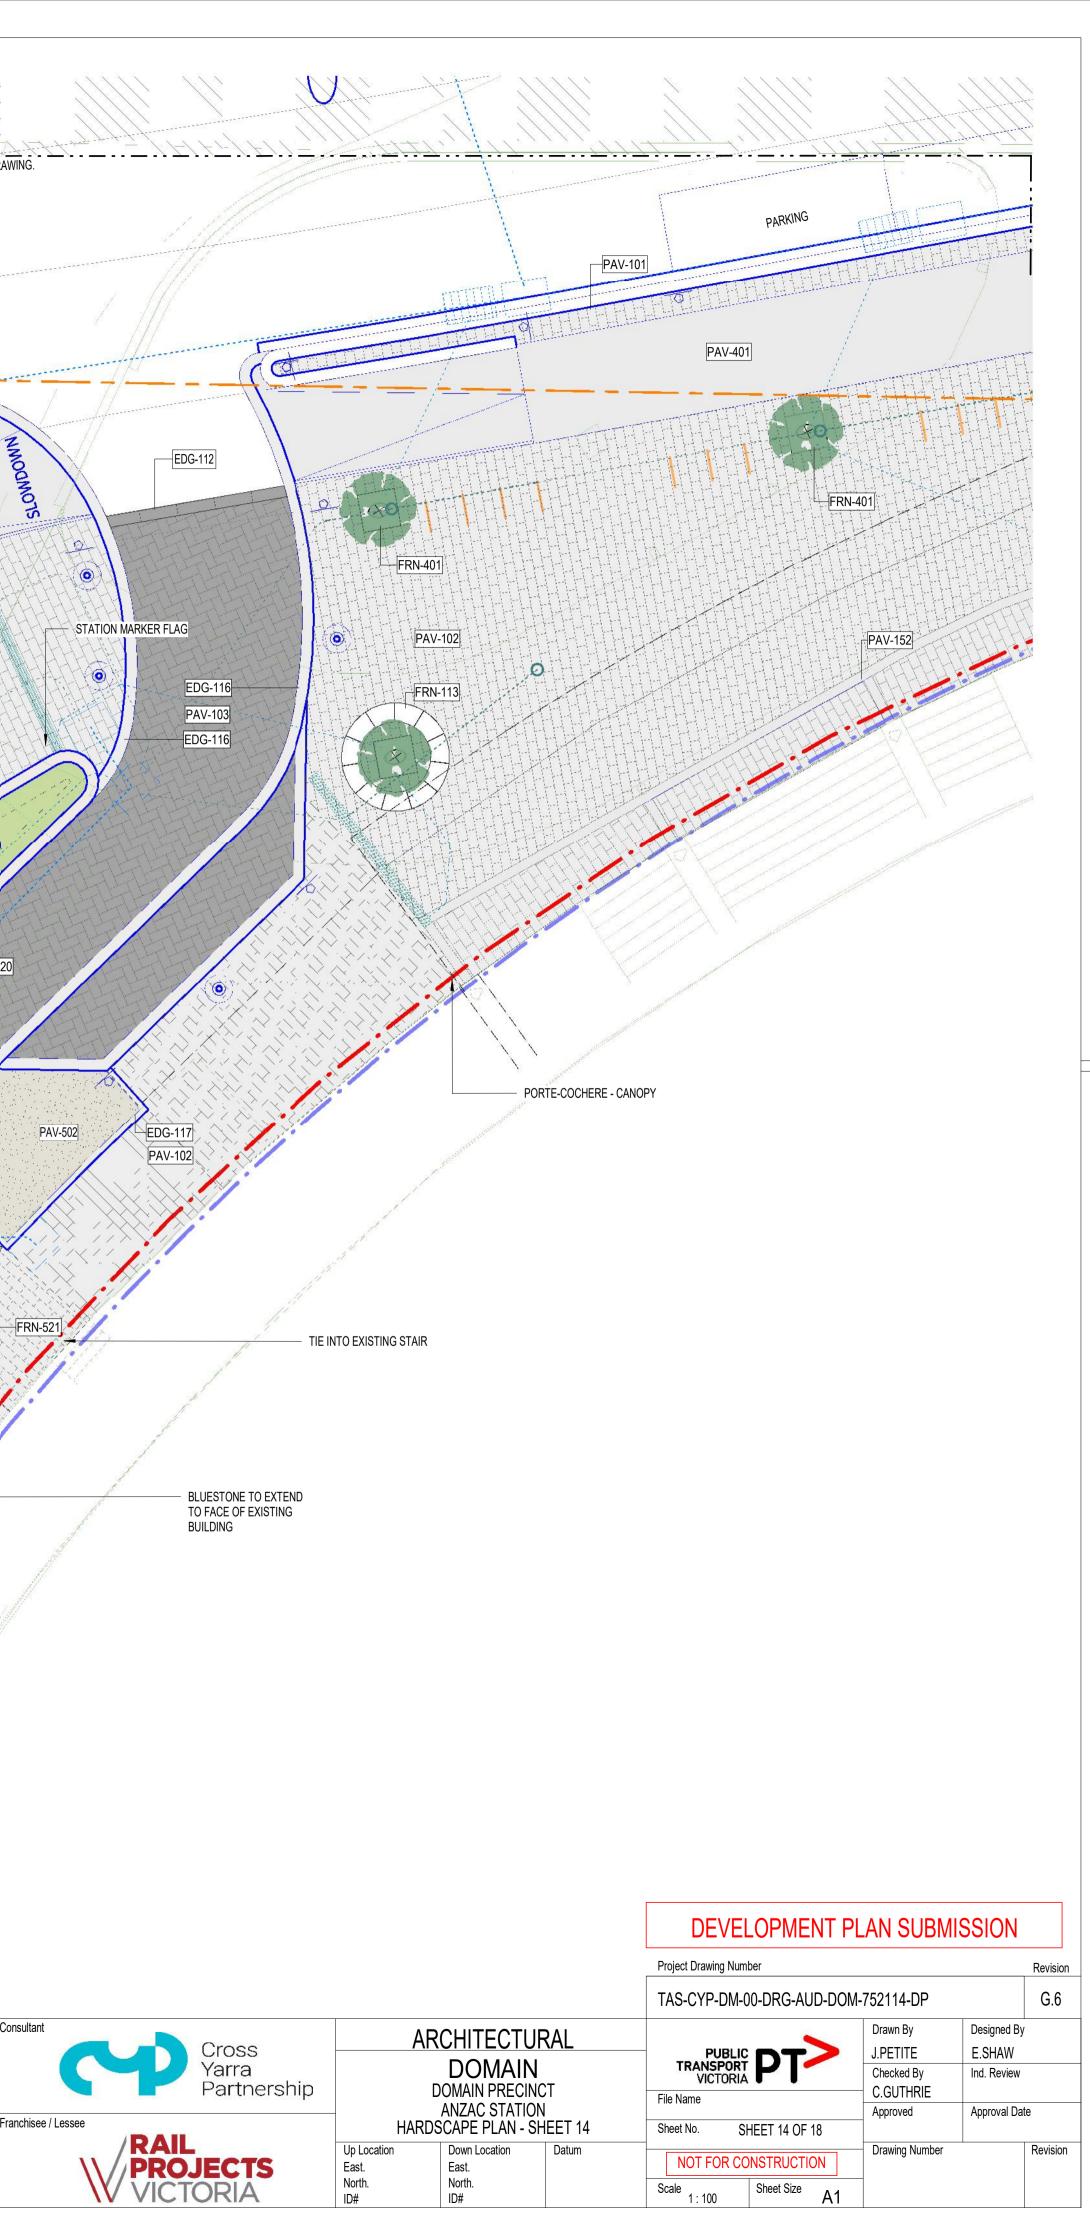

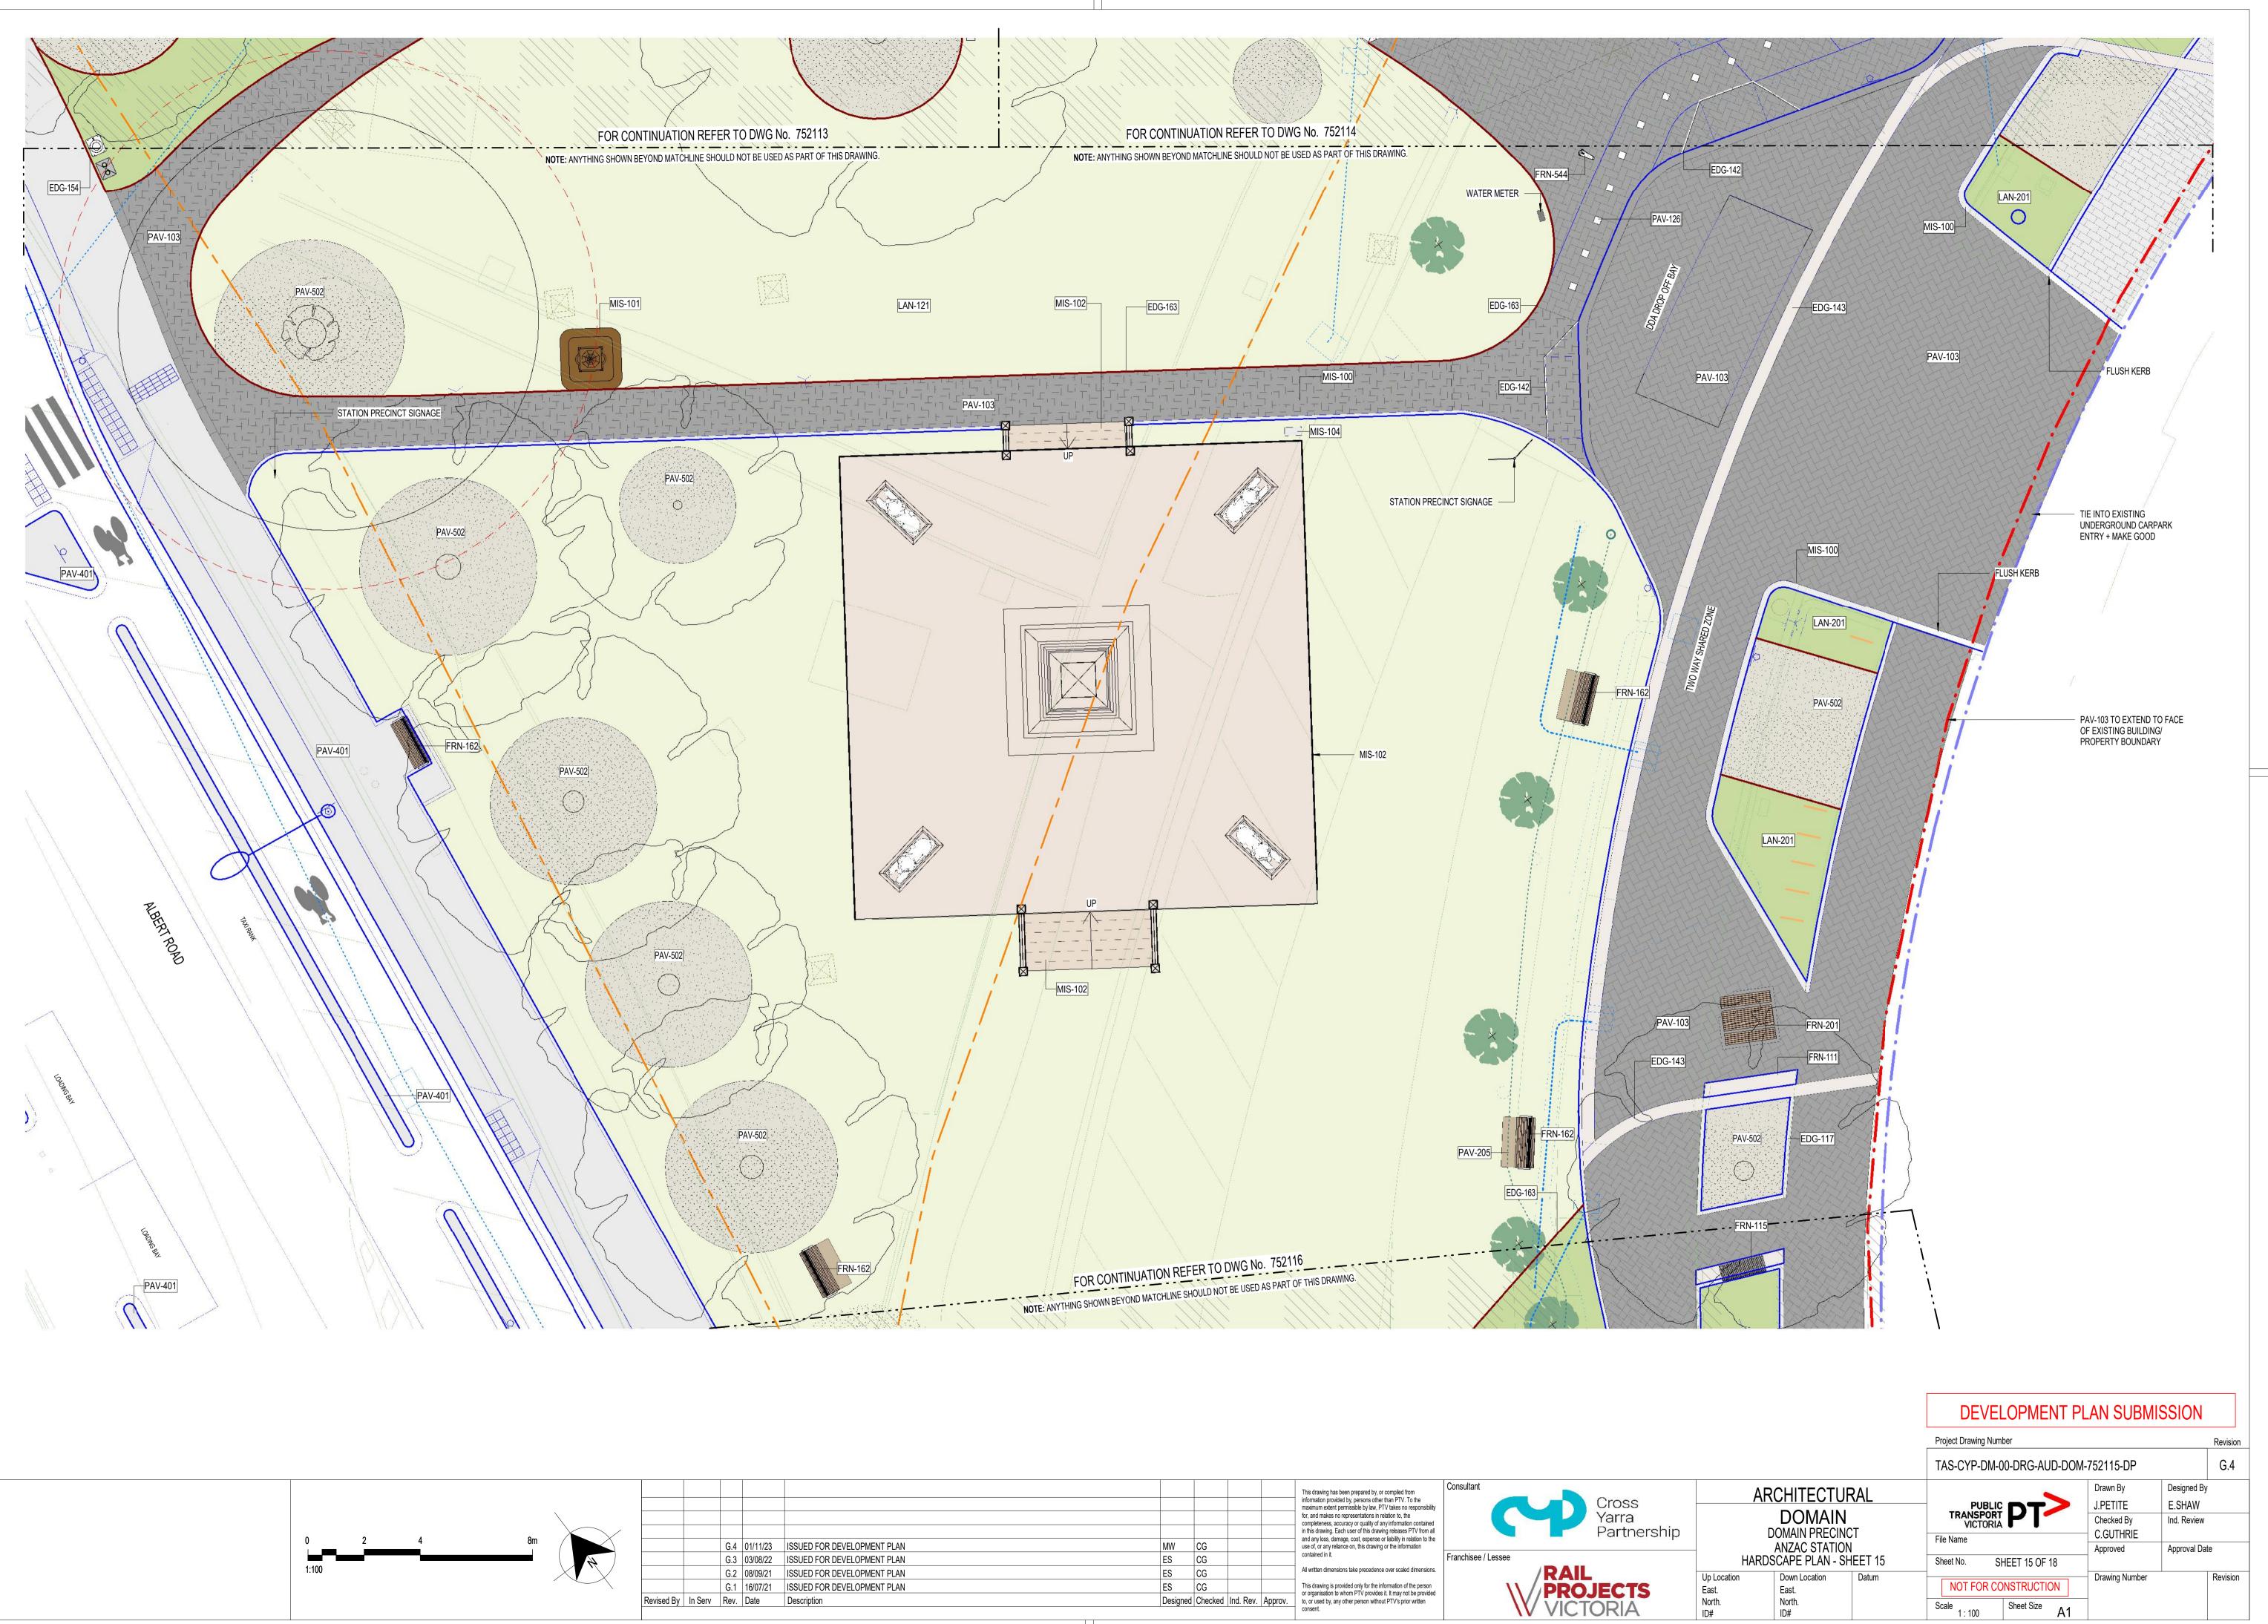


17/11/2023 5:03:18 PM

					This drawing has been prepared by, or com information provided by, persons other than
					maximum extent permissible by law, PTV tal for, and makes no representations in relation completeness, accuracy or quality of any inf
					in this drawing. Each user of this drawing re
UED FOR DEVELOPMENT PLAN	MW	CG			and any loss, damage, cost, expense or liab use of, or any reliance on, this drawing or th
UED FOR DEVELOPMENT PLAN	ES	CG			contained in it.
UED FOR DEVELOPMENT PLAN	ES	CG			All written dimensions take precedence over
UED FOR DEVELOPMENT PLAN	ES	CG			This drawing is provided only for the informa
scription	Designed	Checked	Ind. Rev.	Approv.	or organisation to whom PTV provides it. It r to, or used by, any other person without PTV
					consent.

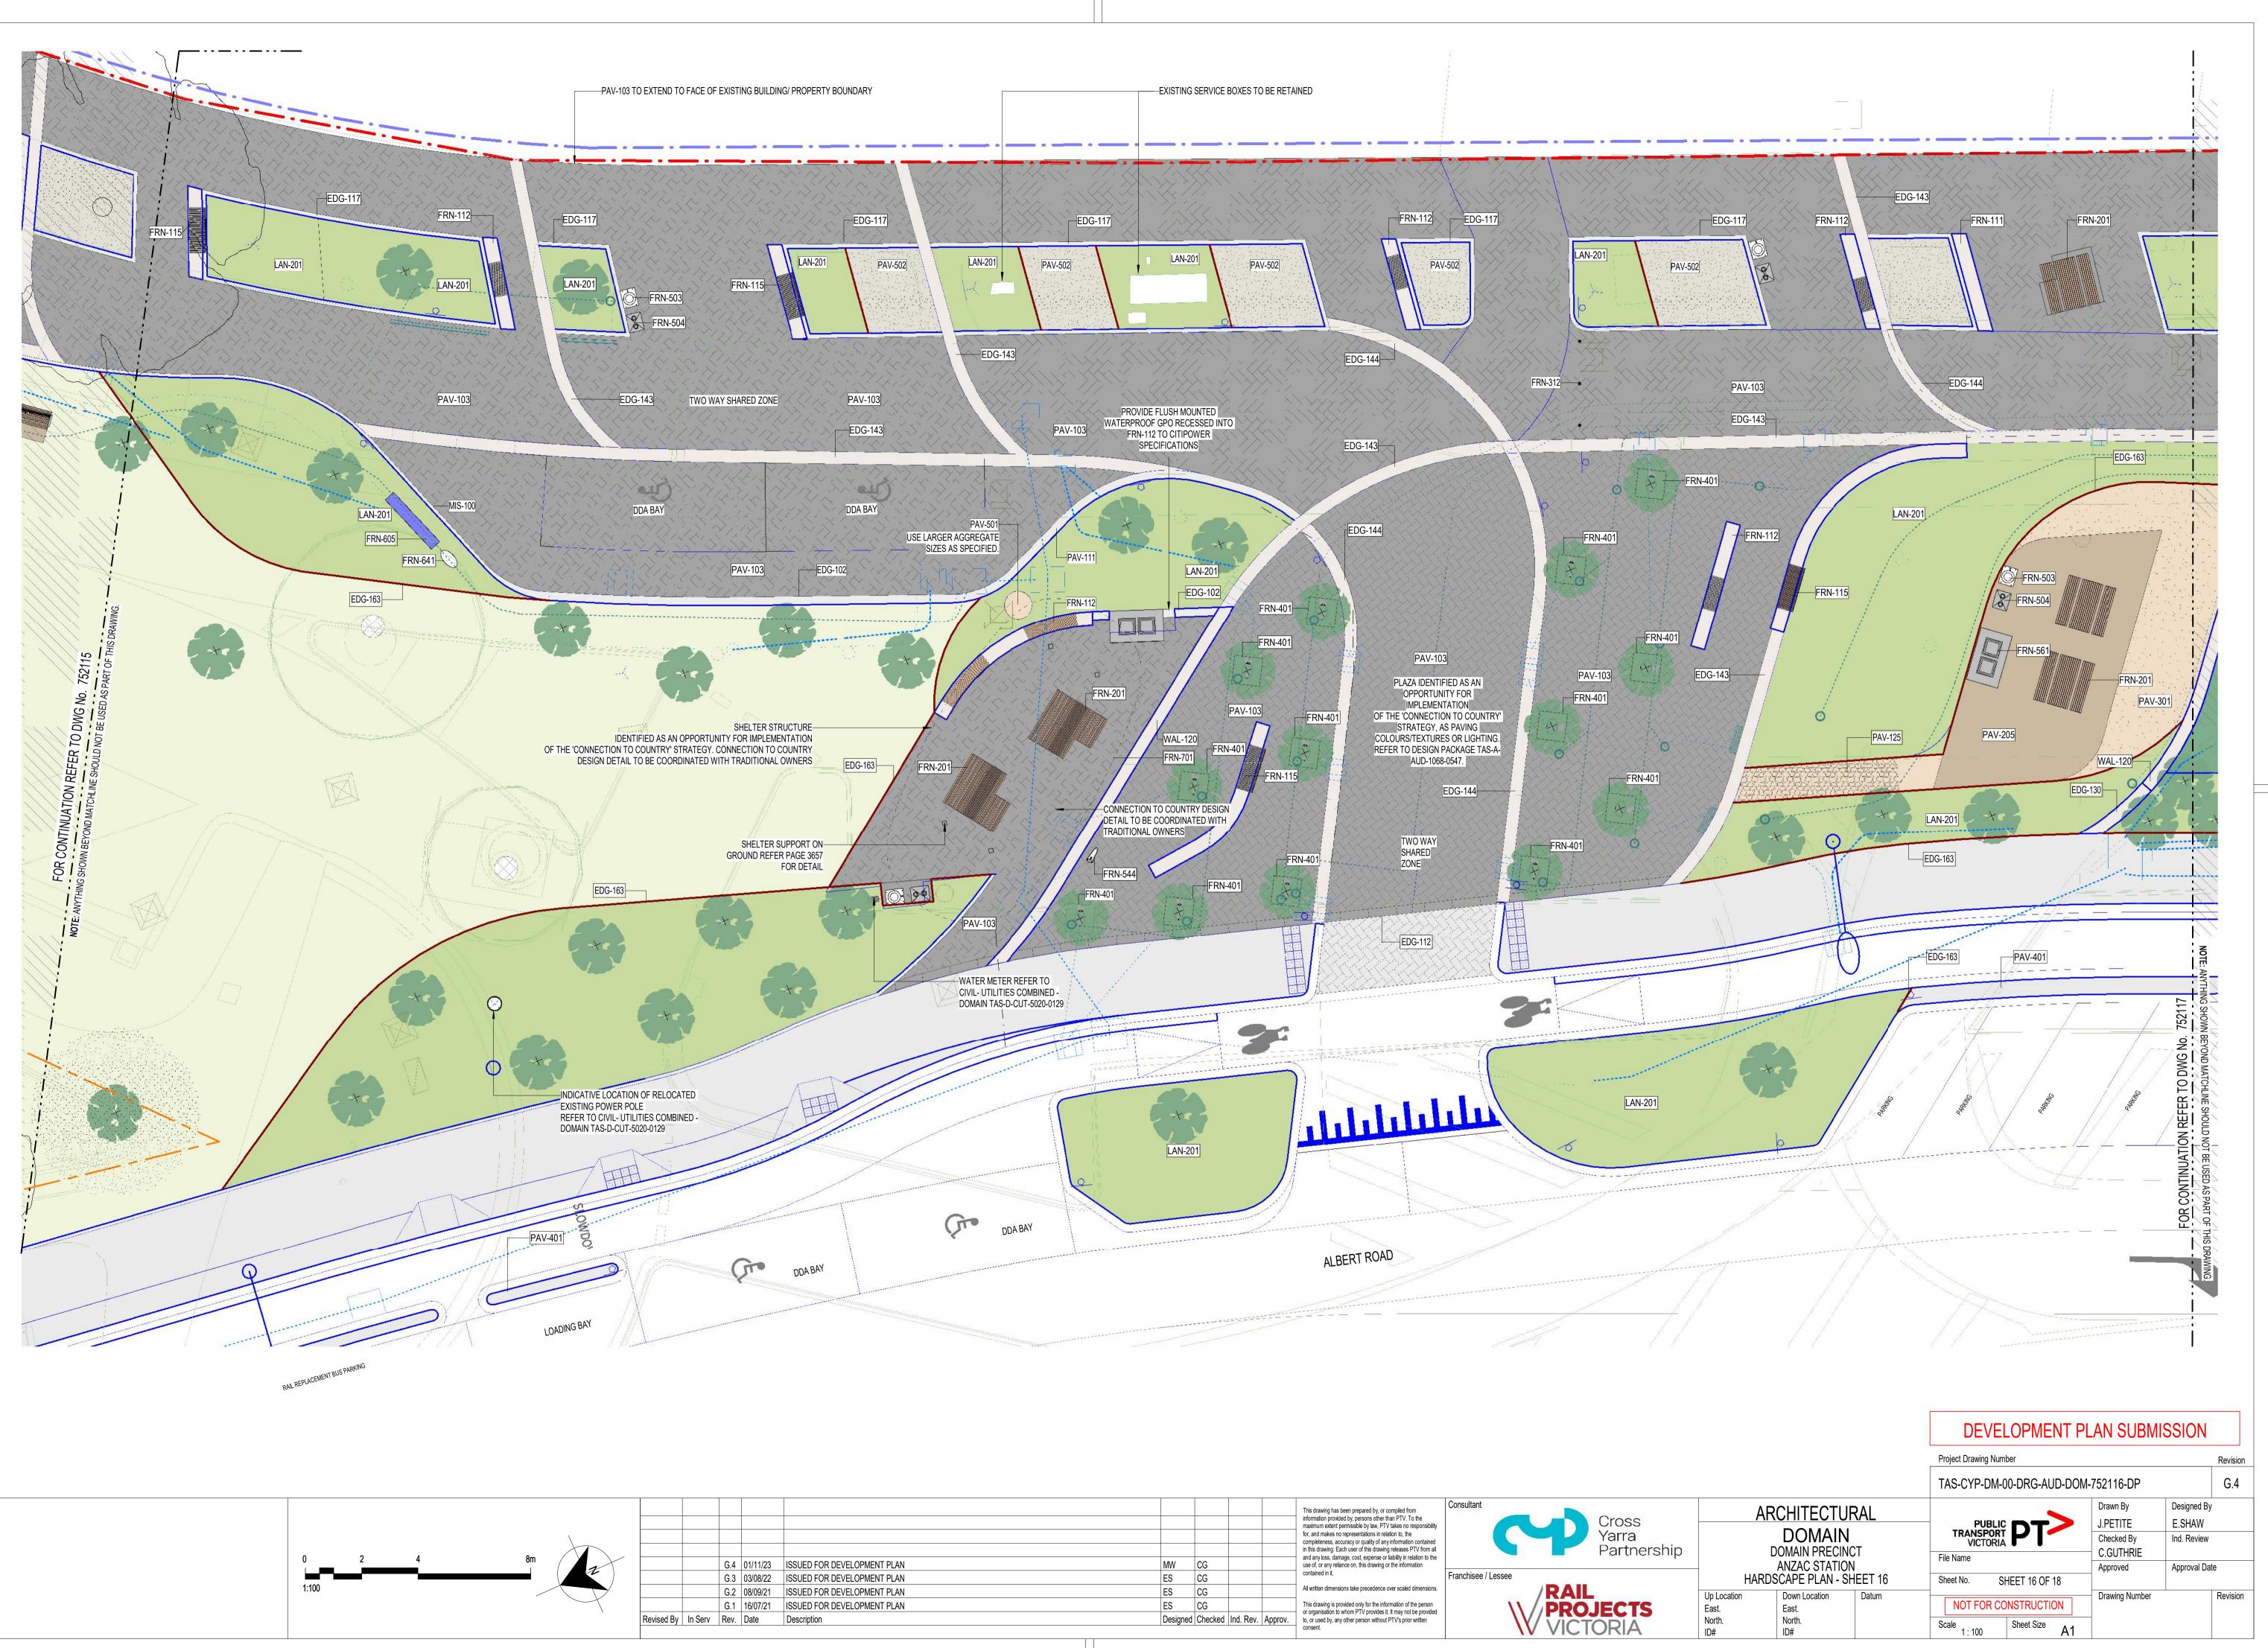


17/11/2023 10:57:39

					This drawing has been prepared by, or compiled information provided by, persons other than PTV. maximum extent permissible by law, PTV takes no for and next permissible by law, PTV takes no for and next permissible by law, PTV takes no for and next permissible by law.
					for, and makes no representations in relation to, the completeness, accuracy or quality of any informat in this drawing. Each user of this drawing releases
UED FOR DEVELOPMENT PLAN	MW	CG			and any loss, damage, cost, expense or liability in use of, or any reliance on, this drawing or the info
UED FOR DEVELOPMENT PLAN	ES	CG			contained in it.
UED FOR DEVELOPMENT PLAN	ES	CG			All written dimensions take precedence over scale
UED FOR DEVELOPMENT PLAN	ES	CG			This drawing is provided only for the information or or organisation to whom PTV provides it. It may n
scription	Designed	Checked	Ind. Rev.	Approv.	to, or used by, any other person without PTV's pr

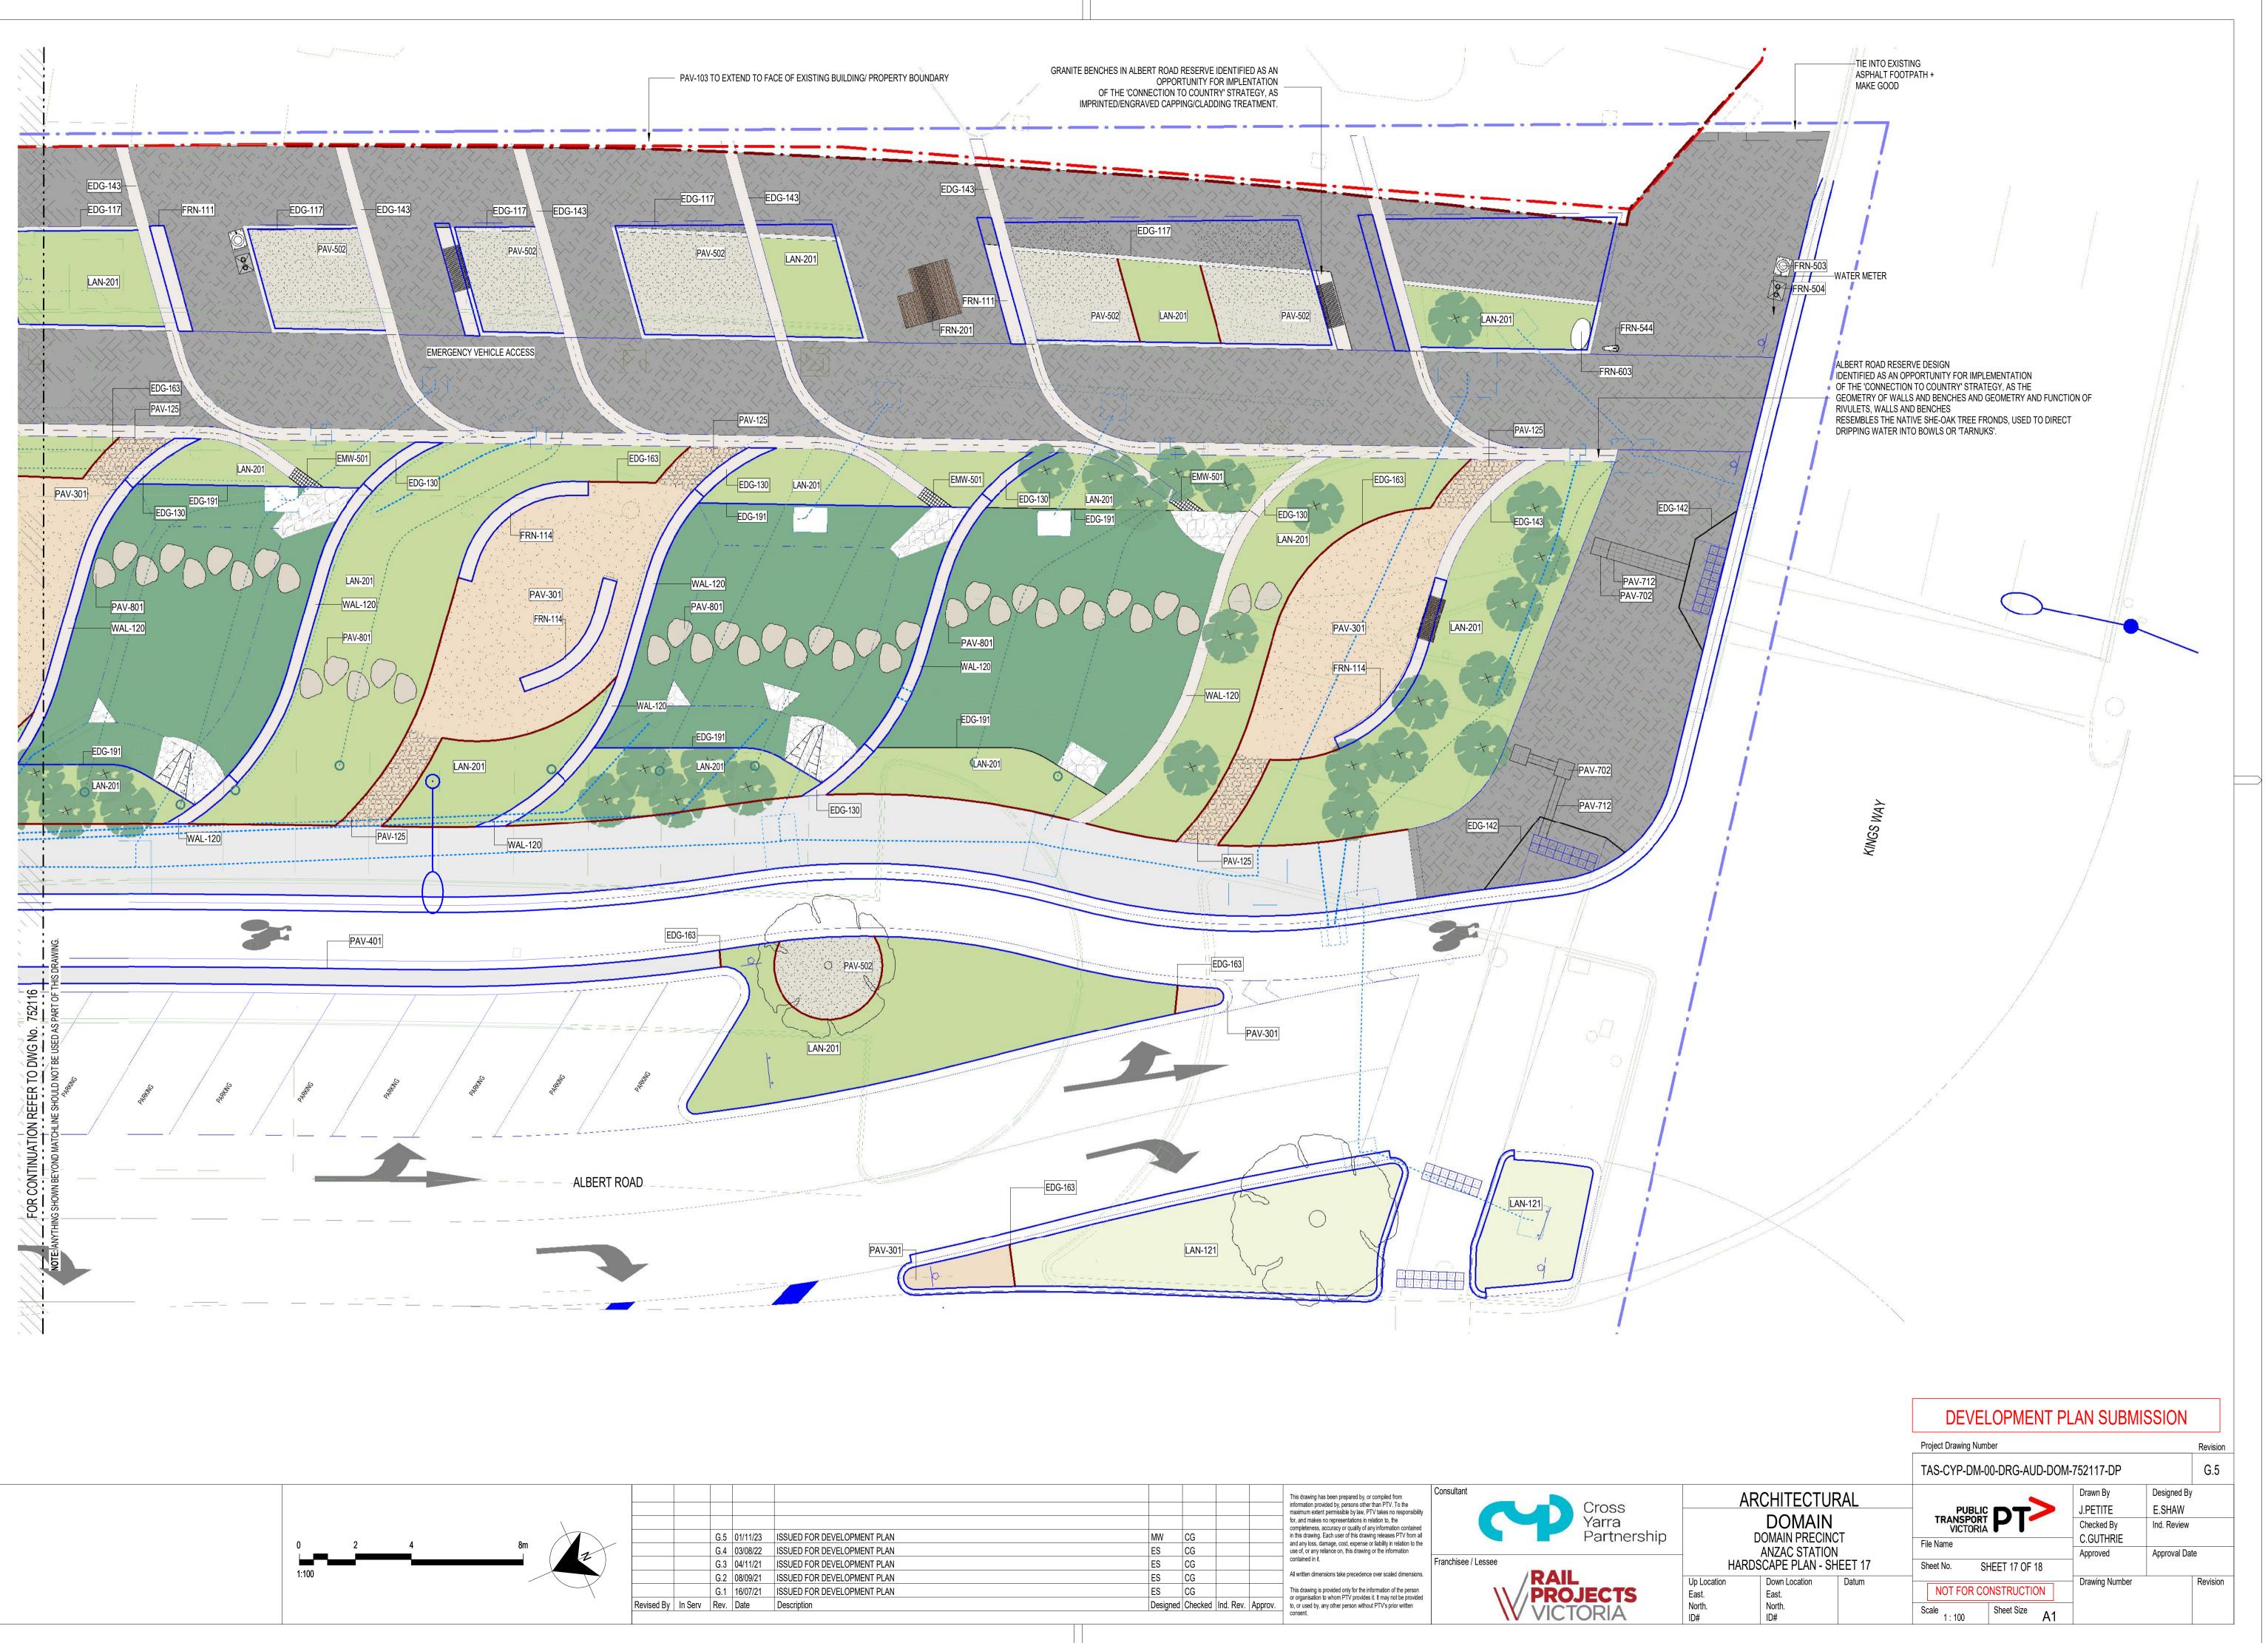

AM 17/11/2023 10:58:19

information maximum e for, and ma	ing has been prepared by, or com n provided by, persons other than extent permissible by law, PTV tal akes no representations in relation
SUED FOR DEVELOPMENT PLAN MW CG in this draw	ness, accuracy or quality of any info wing. Each user of this drawing rel
	oss, damage, cost, expense or liab any reliance on, this drawing or the
SUED FOR DEVELOPMENT PLAN ES CG contained i	in it.
SUED FOR DEVELOPMENT PLAN ES CG All written d	dimensions take precedence over
	ing is provided only for the informa ation to whom PTV provides it. It n
	d by, any other person without PT

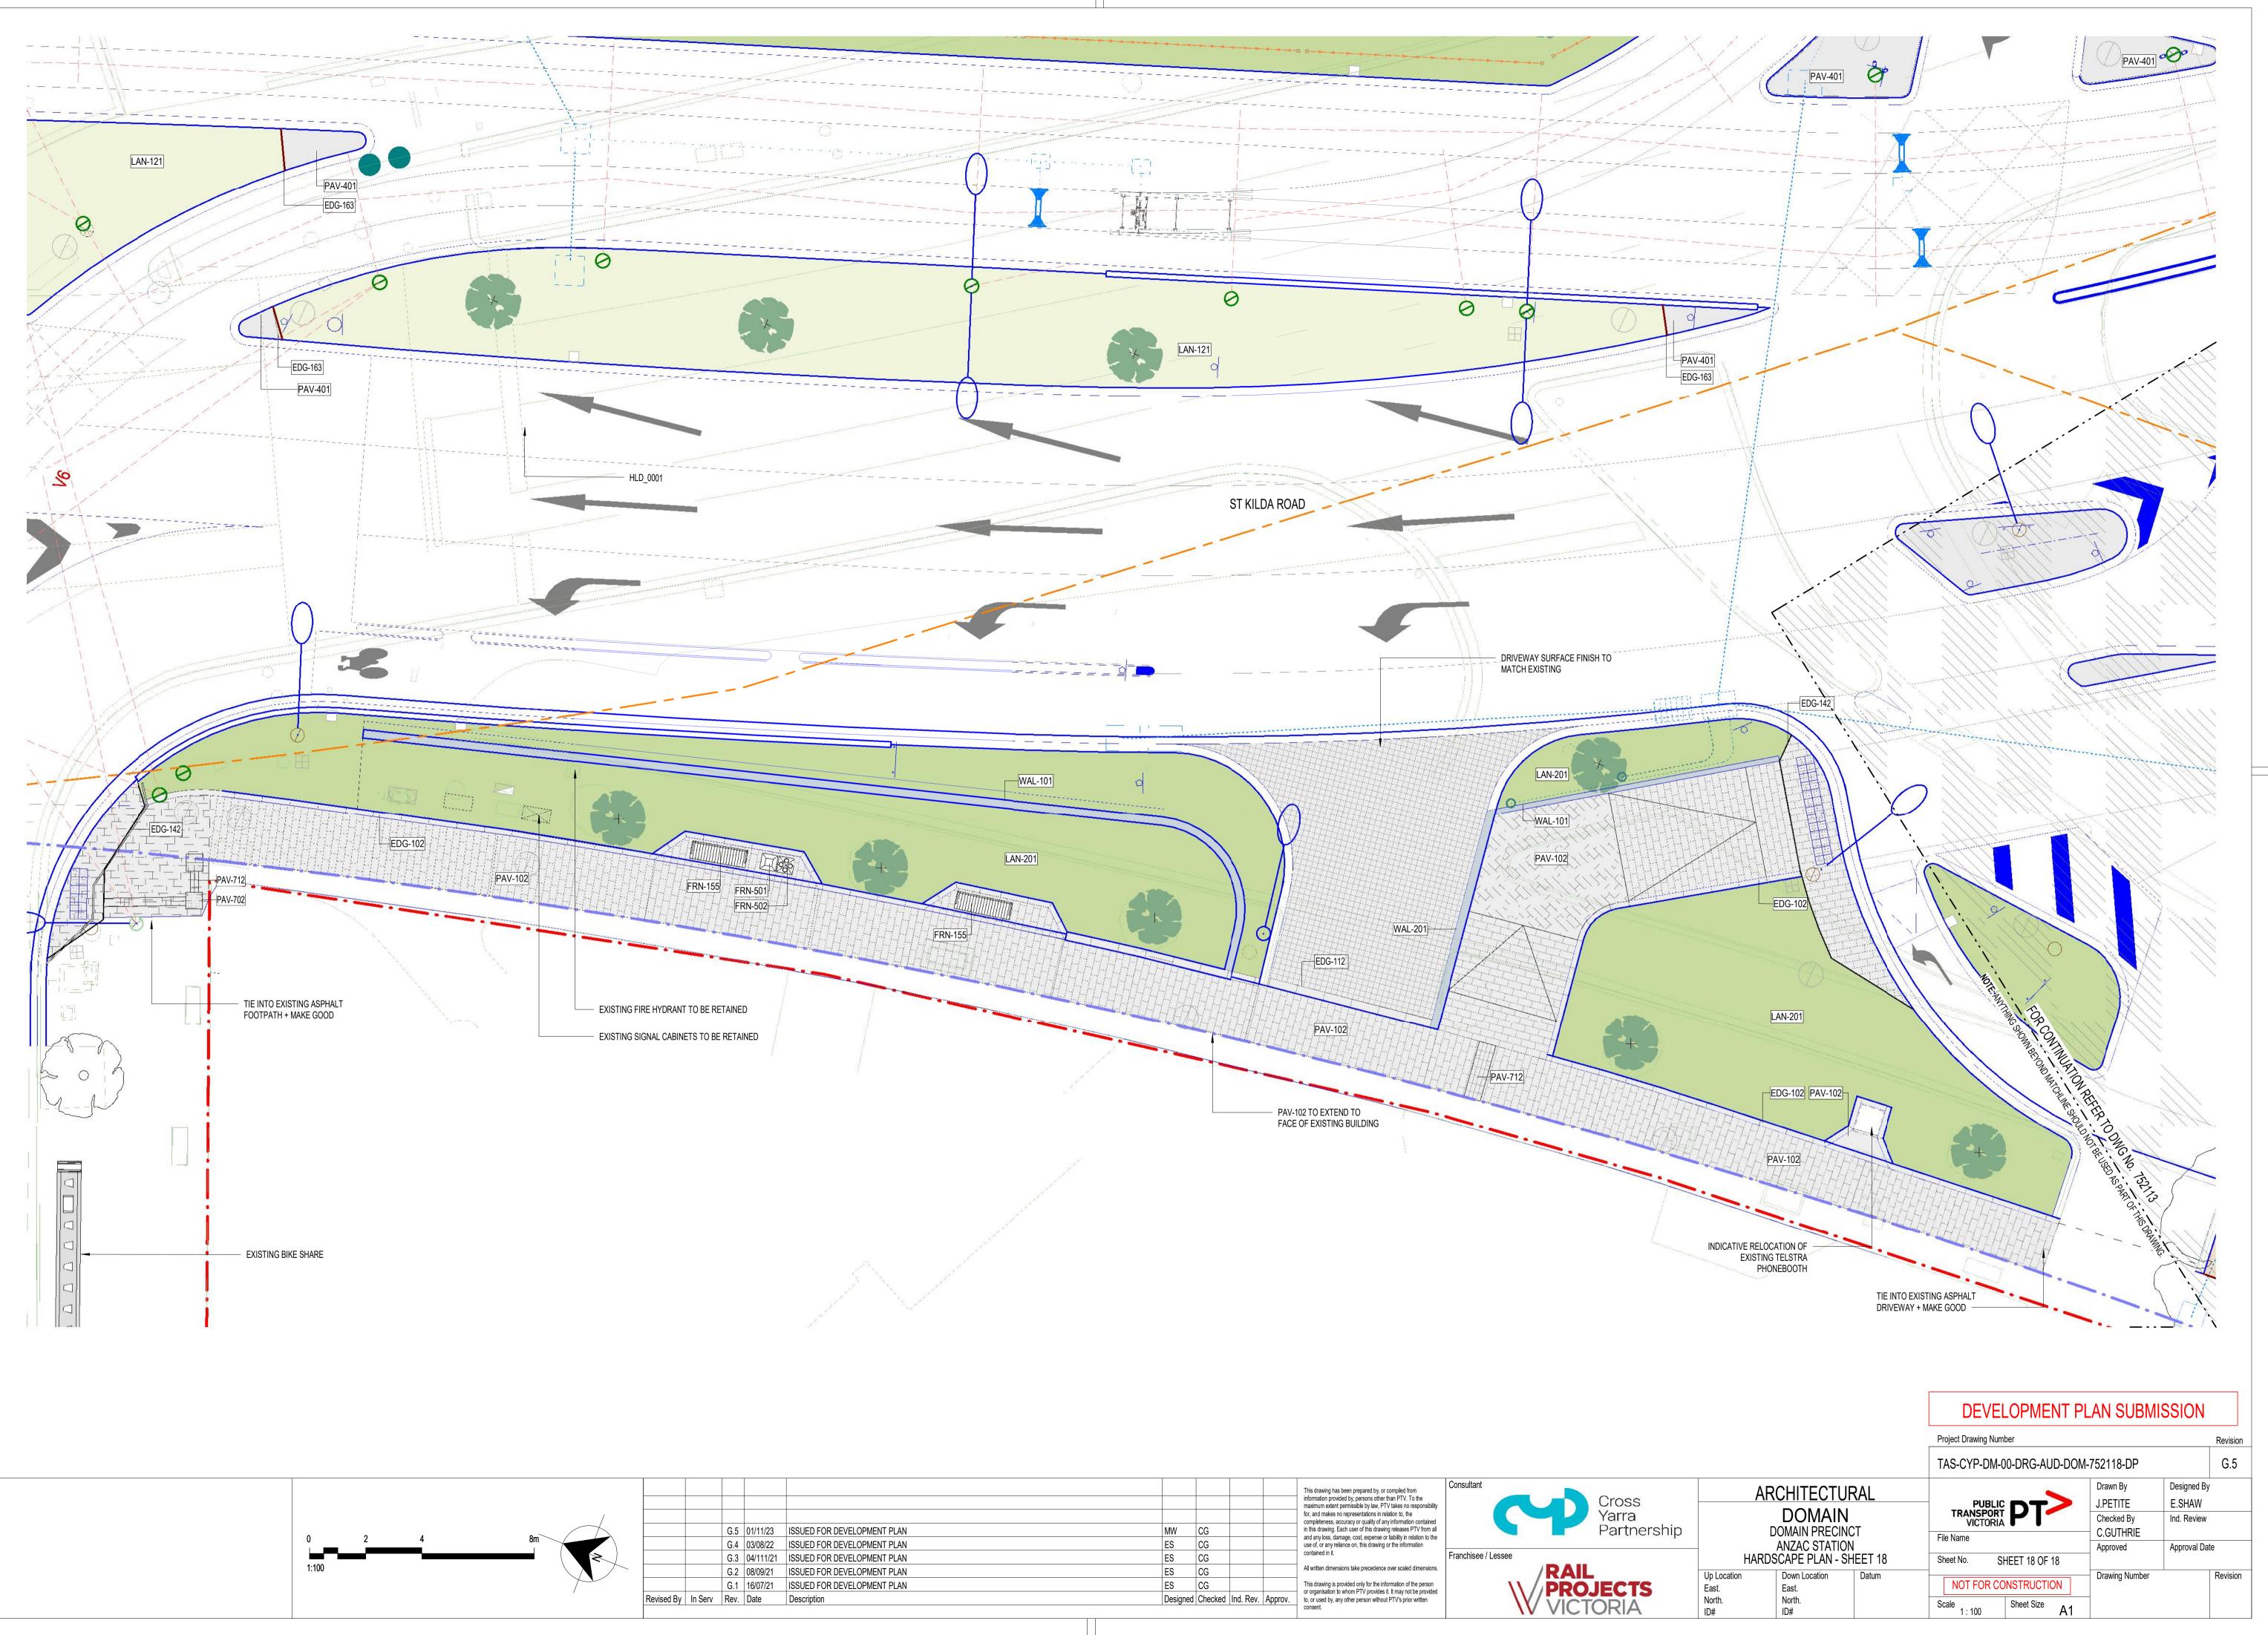

AM :56 17/11/2023 10:58

					This drawing has been prepared by, or compiled from information provided by, persons other than PTV. To the maximum extent permissible by law, PTV takes no responsibility for, and makes no representations in relation to, the completeness, accuracy or quality of any information contained in this drawing. Each user of this drawing releases PTV from all and any loss, damage, cost, expense or liability in relation to the use of, or any reliance on, this drawing or the information contained in it. All written dimensions take precedence over scaled dimensions. This drawing is provided only for the information of the person or organisation to whom PTV provides it. It may not be provided to, or used by, any other person without PTV's prior written	Consu
UED FOR DEVELOPMENT PLAN	MW	CG				
UED FOR DEVELOPMENT PLAN	ES	CG				ļ
UED FOR DEVELOPMENT PLAN	ES	CG				Franch
UED FOR DEVELOPMENT PLAN	ES	CG				
UED FOR DEVELOPMENT PLAN	ES	CG				
scription	Designed	Checked	Ind. Rev.	Approv.		
					consent	