


APPENDIX C: ARDEN STATION PRECINCT LANDSCAPE PLANS AND ELEVATIONS

Legend	TAS-CYP-AR-00-DRG-AUD-ARD-710001-DP
Key Plan	TAS-CYP-AR-00-DRG-AUD-ARD-710002-DP
Planting Schedule – Sheet 01	TAS-CYP-AR-00-DRG-AUD-ARD-710011-DP
Planting Plan – Sheet 01	TAS-CYP-AR-00-DRG-AUD-ARD-712201-DP
Planting Plan – Sheet 02	TAS-CYP-AR-00-DRG-AUD-ARD-712202-DP
Planting Plan – Sheet 03	TAS-CYP-AR-00-DRG-AUD-ARD-712203-DP
Planting Plan – Sheet 04	TAS-CYP-AR-00-DRG-AUD-ARD-712204-DP
Planting Plan – Sheet 05	TAS-CYP-AR-00-DRG-AUD-ARD-712205-DP
Planting Plan – Sheet 06	TAS-CYP-AR-00-DRG-AUD-ARD-712206-DP
Planting Plan – Sheet 07	TAS-CYP-AR-00-DRG-AUD-ARD-712207-DP
Planting Plan – Sheet 08	TAS-CYP-AR-00-DRG-AUD-ARD-712208-DP
Planting Plan – Sheet 09	TAS-CYP-AR-00-DRG-AUD-ARD-712209-DP
Planting Plan – Sheet 10	TAS-CYP-AR-00-DRG-AUD-ARD-712210-DP
Planting Plan – Sheet 11	TAS-CYP-AR-00-DRG-AUD-ARD-712211-DP
Sections – Sheet 01	TAS-CYP-AR-00-DRG-AUD-ARD-714200-DP
Sections – Sheet 02	TAS-CYP-AR-00-DRG-AUD-ARD-714201-DP

LEGEND

GENERAL		PAVING		EDGE / WALL		EXTERNAL METAL WORK		FURNITURE		SOFT LANDSCAPING		SERVICES		CIVIL ROADS	
	PROJECT LAND BOUNDARY		PAV-101 PAVING - BLUESTONE - TYPE 01		EDG-111 BLUESTONE EDGE - FLUSH - TYPE 01		EMW-101 HANDRAIL - SINGLE - TYPE 01 EMW-105 HANDRAIL - SINGLE - TYPE 05		FRN-101 BENCH - STEEL - TYPE 01		LAN-101: HYDROSEED GRASS ON GRADE LAN-111: HYDROSEED GRASS ON STRUCTURE	NOTE: REFER TO DETAILS 1, 2, 3, 4-3600 FOR INFILL PIT LID FINISHES		FACE OF KERB UPSTAND ROAD KERB	
	EXTENT OF WORKS LANDSCAPE ARCHITECTURE PACKAGE		PAV-152 PAVING INLAY - BLUESTONE - TYPE 02		EDG-123 BLUESTONE EDGE - FLUSH - TYPE 13		EMW-111 HANDRAIL - DOUBLE - TYPE 01		FRN-151 SEAT - STEEL - TYPE 01		LAN-201: GARDEN BED ON GRADE - TYPE 01 LAN-211: GARDEN BED ON STRUCTURE - TYPE 01		FLUSH ROAD KERB		
	STRUCTURE ABOVE		PAV-122 PAVING - GRANITE - TYPE 02		EDG-142 GRANITE EDGE - FLUSH - TYPE 02		EMW-121 KICK RAIL - TYPE 01		FRN-311 BOLLARD - STEEL - REMOVABLE - TYPE 01		DRAINAGE PIT		KERB RAMP		
	STRUCTURE BELOW		PAV-201 PAVING - CONCRETE - INSITU - TYPE 01		EDG-145 GRANITE EDGE - FLUSH - TYPE 05		HOARDING TO DAY ONE PUBLIC REALM		FRN-321 BOLLARD - SECURITY RATED - FIXED - TYPE 01 FRN-322 BOLLARD - SECURITY RATED - FIXED - TYPE 02 FRN-323 BOLLARD - SECURITY RATED - FIXED - TYPE 03		GRATED TRENCH DRAIN		BLUESTONE GUTTERSTONE CHANNEL		
	TUNNEL BELOW		PAV-204 PAVING - CONCRETE - INSITU - TYPE 04		EDG-161 METAL EDGE - TYPE 01		EDG-181 TIMBER EDGE - TYPE 01		FRN-332 BOLLARD - SECURITY RATED - REMOVABLE - TYPE 02 FRN-333 BOLLARD - SECURITY RATED - REMOVABLE - TYPE 03 FRN-334 BOLLARD - SECURITY RATED - REMOVABLE - TYPE 04		DRAINAGE OUTLETS AND CONNECTION POINTS (INDICATIVE SIZES ONLY)		CULVERT, CHANNEL & BEACHING		
	SURVEY		PAV-401 PAVING - ASPHALT		EXPANSION JOINT		SAWN JOINT		FRN-401 TREE GRATE AND GUARD - TYPE 01		DRAINAGE / SUB-SURFACE PIPES		DRAINAGE - GROSS POLLUTANT TRAP		
	SHEET LAYOUT		PAV-701 TGSi - HAZARD - STONE - TYPE 01 PAV-702 TGSi - HAZARD - STONE - TYPE 02		ISOLATION JOINT		ISOLATION JOINT		FRN-404 TREE GRATE AND GUARD - TYPE 04		DRAINAGE SUB-SURFACE INSPECTION PIT		PIT LID - GREASE TRAP / TELCO / HYDAULIC		
	MATCHLINE		PAV-711 TGSi - DIRECTIONAL - STONE - TYPE 01 PAV-712 TGSi - DIRECTIONAL - STONE - TYPE 02		RETAINING WALL - GRANITE - TYPE 01		RETAINING WALL - GRANITE - TYPE 04 WAL-114 RETAINING WALL - GRANITE - TYPE 05		FRN-421 TREE SURROUND - TYPE 01 FRN-422 TREE SURROUND - TYPE 02		EXISTING TREE (IN SOFTSCAPE) DAY 01 EXTENT OF CANOPY		NEW OVERHEAD SINGLE LIGHT		
	STATION ENTRY		CIVIL - HAZARD TGSi		WAL-114 RETAINING WALL - GRANITE - TYPE 04 WAL-115 RETAINING WALL - GRANITE - TYPE 05		WAL-301 TERRACE AND SEATING WALL - BRICK		FRN-501 BIN - GENERAL - TYPE 01		LAN-501 PROPOSED TREE (IN PAVED SURFACE) DAY 01 EXTENT OF CANOPY		EXISTING OVERHEAD SINGLE LIGHT		
	RAMP / WALKWAY		CIVIL - DIRECTIONAL TGSi		STRUCTURAL JOINTS		STRUCTURAL JOINTS		FRN-502 BIN - RECYCLE - TYPE 01		ALL PROPOSED TREES & SOIL TO BE SUPPLIED AND INSTALLED BY OTHERS IN ACCORDANCE WITH PS&TR PART C 4.4.1.2		NEW OVERHEAD SINGLE LIGHT PIT		
	LANDSCAPE GRADE (DIRECTION OF FALL)		CIVIL GRADE		STAIR / TERRACES		STAIR / TERRACES		FRN-521 BIKE HOOP - TYPE 01 (AS 2890.3)		EXISTING TREE TO BE REMOVED; AS PER THE CYP MELBOURNE METRO GIS		NEW POLE MOUNTED PEDESTRIAN AREA LIGHT		
	CIVIL GRADE		CIVIL GRADE		STAIR / TERRACES		STAIR / TERRACES		FRN-541 BIKE HOOP - TYPE 02 (AS 2890.3)		EXISTING TREE ID		CUSTOM TERRACE LIGHT		
	LANDSCAPE FINISHED LEVEL		CIVIL GRADE		STAIR / TERRACES		STAIR / TERRACES		FRN-601 BIN - GENERAL - TYPE 01		EXISTING TREE ID		RECESSED LIGHTING		
	TOP OF STAIRS SPOT LEVEL		CIVIL GRADE		STAIR / TERRACES		STAIR / TERRACES		FRN-602 BIN - RECYCLE - TYPE 01		EXISTING TREE ID		NEW OVERHEAD CCTV		
	TOP OF WALL SPOT LEVEL		CIVIL GRADE		STAIR / TERRACES		STAIR / TERRACES		FRN-603 BIN - RECYCLE - TYPE 01		EXISTING TREE ID		NEW POLE MOUNTED PEDESTRIAN AREA LIGHT		
	EXISTING LEVEL		CIVIL GRADE		STAIR / TERRACES		STAIR / TERRACES		FRN-604 BIN - RECYCLE - TYPE 01		EXISTING TREE ID		CUSTOM TERRACE LIGHT		
	FINISH FLOOR LEVEL		CIVIL GRADE		STAIR / TERRACES		STAIR / TERRACES		FRN-605 BIN - RECYCLE - TYPE 01		EXISTING TREE ID		RECESSED LIGHTING		
	STRUCTURAL SLAB LEVEL SPOT ELEVATION		CIVIL GRADE		STAIR / TERRACES		STAIR / TERRACES		FRN-606 BIN - RECYCLE - TYPE 01		EXISTING TREE ID		NEW OVERHEAD CCTV		
	TOP OF KERB SPOT LEVEL		CIVIL GRADE		STAIR / TERRACES		STAIR / TERRACES		FRN-607 BIN - RECYCLE - TYPE 01		EXISTING TREE ID		NEW POLE MOUNTED PEDESTRIAN AREA LIGHT		
	CIVIL FINISHED LEVEL		CIVIL GRADE		STAIR / TERRACES		STAIR / TERRACES		FRN-608 BIN - RECYCLE - TYPE 01		EXISTING TREE ID		CUSTOM TERRACE LIGHT		

DEVELOPMENT PLAN SUBMISSION

Project Drawing Number		Revision	
TAS-CYP-AR-00-DRG-AUD-ARD-710001-DP		G.9	
		Drawn By M.WATSON	Designed By E.SHAW
PUBLIC TRANSPORT VICTORIA		Checked By C.GUTHRIE	Ind. Review
File Name		Approved	Approval Date
Sheet No. SHEET 01 OF 01			
<div style="border: 2px solid red; padding: 5px; display: inline-block;"> NOT FOR CONSTRUCTION </div>		Drawing Number	Revision
Scale 1: 100	Sheet Size A1		

[illegible]

This drawing has been prepared by, or compiled from information provided by, persons other than PTV. To the maximum extent permissible by law, PTV takes no responsibility for, and makes no representations in relation to, the completeness, accuracy or quality of any information contained in this drawing. Each user of this drawing releases PTV from all and any loss, damage, cost, expense or liability in relation to the use of, or any reliance on, this drawing or the information contained in it.

All written dimensions take precedence over scaled dimensions.

This drawing is provided only for the information of the person or organisation to whom PTV provides it. It may not be provided to, or used by, any other person without PTV's prior written consent.

Consultant	 <p>Cross Yarra Partnership</p>
Franchisee / Lessee	 <p>RAIL PROJECTS VICTORIA</p>

<h1 style="text-align: center;">ARCHITECTURAL</h1> <h2 style="text-align: center;">ARDEN</h2> <h3 style="text-align: center;">ARDEN PRECINCT</h3> <h3 style="text-align: center;">LANDSCAPE ARCHITECTURE</h3> <h3 style="text-align: center;">LEGEND</h3>		
Up Location East. North. ID#	Down Location East. North. ID#	Datum

TREE SCHEDULE							
Abbreviation	Botanic_Name	Common Name	Tree Size	Approx. Mature Height x Width	Pot Size	Quantity	Native/Exotic
Bai	<i>Banksia integrifolia</i>	Coast Banksia	M	10m x 6m	45L	8	Native
Bas	<i>Banksia serrata</i>	Old Man Banksia	M	10m x 5m	45L	22	Native
Bra	<i>Brachychiton acerifolius</i>	Illawarra Flame Tree	L	15m x 6m	45L	8	Native
Buc	<i>Buckinghamia celsissima</i>	Ivy Curl Tree	M	10m x 4m	45L	10	Native
Cac	<i>Calodendrum capense</i>	Cape Chestnut	L	15m x 6m	45L	8	Exotic
Fla	<i>Flindersia australis</i>	Australian Teak	L	15m x 4m	45L	21	Native
Lis	<i>Liquidambar styraciflua</i>	Sweet Gum	L	20m x 6m	45L	7	Exotic
Sts	<i>Sterocarpus sinuatus</i>	Firewheel Tree	M	10m x 5m	45L	19	Native
Grand total						103	

TREE CANOPY SCHEDULE			
Type	15 years Canopy Size	Quantity	Total Canopy Area

In planting	33 m²	68	2244 m²
WSUD	57 m²	35	1995 m²
Grand total		103	4239 m²

[illegible]

PLANT SCHEDULE

PLT-101	BOTANIC NAME	COMMON NAME	ABBREVIATION	PLANTS / m2	POT SIZE	PERCENTAGE	NATIVE/EXOTIC
Hydrosed Mix	<i>Pennisetum clandestinum</i> 'Village Green'	Kikuyu 'Village Green'	Pec	30g / m2	Seed	100%	Exotic

PLT-202	BOTANIC NAME	COMMON NAME	ABBREVIATION	PLANTS / m2	POT SIZE	PERCENTAGE	NATIVE/EXOTIC
Garden Bed Mix 01 Station Lane and Laurens Lane	<i>Brachyscome multifida</i> 'Break O Day'	Rock Daisy	Brm	4	200mm pot	10%	Native
	<i>Correa glabra</i> 'Ivory Lantern'	Rock Correa	Cog	4	200mm pot	10%	Native
	<i>Ficinia nodosa</i>	Knobby Club Rush	Fin	4	200mm pot	20%	Native
	<i>Lomandra longifolia</i> 'Tanika'	Mat Rush	LoLT	4	200mm pot	20%	Native
	<i>Poa labillardieri</i> 'Eskdale'	Tussock Grass	Pol	4	200mm pot	40%	Native

PLT-203	BOTANIC NAME	COMMON NAME	ABBREVIATION	PLANTS / m2	POT SIZE	PERCENTAGE	NATIVE/EXOTIC
Garden Bed Mix 02 Laurens Lane Sunken Garden	<i>Carex appressa</i> 'Cyperacae'	Tall Sedge	Caa	4	200mm pot	15%	Native
	<i>Correa glabra</i> 'Ivory Lantern'	Rock Correa	Cog	4	200mm pot	10%	Native
	<i>Dianella revoluta</i> 'Little Rev'	Native Flax	Dir	4	200mm pot	15%	Native
	<i>Ficinia nodosa</i>	Knobby Club Rush	Fin	4	200mm pot	10%	Native
	<i>Poa labillardieri</i> 'Eskdale'	Tussock Grass	Pol	4	200mm pot	40%	Native
	<i>Wahlenbergia capillaris</i>	Tufted Bluebell	Wac	4	200mm pot	10%	Native


PLT-204	BOTANIC NAME	COMMON NAME	ABBREVIATION	PLANTS / m2	POT SIZE	PERCENTAGE	NATIVE/EXOTIC
Garden Bed Mix 03 Barwise St and Laurens St Station Plinth	<i>Calcecephalus citreus</i>	Lemon Beauty-Heads	Cac	4	200mm pot	20%	Native
	<i>Chryscephalum apiculatum</i>	Yellow Buttons	Cha	4	200mm pot	15%	Native
	<i>Dianella tasmanica</i> "Tasred"	Flax Lily	Dit	4	200mm pot	35%	Native
	<i>Goodenia ovata</i> "Gold Cover"	Goodenia Gold Cover	Goo	4	200mm pot	10%	Native
	<i>Lomandra longifolia</i> "Tanika"	Mat Rush	LoIT	4	200mm pot	20%	Native


PLT-205	BOTANIC NAME	COMMON NAME	ABBREVIATION	PLANTS / m2	POT SIZE	PERCENTAGE	NATIVE/EXOTIC
Garden Bed Mix 04 Laurens Lane Station Plinth	<i>Chryscephalum apiculatum</i>	Yellow Buttons	Cha	4	200mm pot	25%	Native
	<i>Dianella tasmanica</i> 'Tasred'	Flax Lily	Dit	4	200mm pot	30%	Native
	<i>Goodenia ovata</i> 'Gold Cover'	Goodenia Gold Cover	GoO	4	200mm pot	15%	Native
	<i>Lomandra longifolia</i> 'Tanika'	Mat Rush	LoIT	4	200mm pot	30%	Native

PLT-206	BOTANIC NAME	COMMON NAME	ABBREVIATION	PLANTS / m2	POT SIZE	PERCENTAGE	NATIVE/EXOTIC
Garden Bed Mix 05	<i>Chryscephalum apiculatum</i>	Yellow Buttons	Cha	4	200mm pot	25%	Native
Laurens Street Station Plinth	<i>Lomandra longifolia 'Tanika'</i>	Mat Rush	LoLT	4	200mm pot	25%	Native
	<i>Poa labillardieri 'Eskdale'</i>	Tussock Grass	Pol	4	200mm pot	30%	Native
	<i>Wahlenbergia capillaris</i>	Tufted Bluebell	Wac	4	200mm pot	20%	Native



PLT-207	BOTANIC NAME	COMMON NAME	ABBREVIATION	PLANTS / m2	POT SIZE	PERCENTAGE	NATIVE/EXOTIC
Garden Bed Mix 06	<i>Ficinia nodosa</i>	Knobby Club Rush	Fin	4	200mm pot	45%	Native
Laurens Lane Hoarding	<i>Lomandra longifolia</i> 'Tanika'	Mat Rush	LoIT	4	200mm pot	55%	Native

PLT-208	BOTANIC NAME	COMMON NAME	ABBREVIATION	PLANTS / m2	POT SIZE	PERCENTAGE	NATIVE/EXOTIC
Garden Bed Mix 07	<i>Brachyscome multifida</i> 'Break O Day'	Rock Daisy	Brm	4	200mm pot	10%	Native
	<i>Ficinia nodosa</i>	Knobby Club Rush	Fin	4	200mm pot	25%	Native
Station Street Hoarding	<i>Lomandra longifolia</i> 'Tanika'	Mat Rush	LoLT	4	200mm pot	20%	Native
	<i>Poa labillardieri</i> 'Eskdale'	Tussock Grass	Pol	4	200mm pot	45%	Native

<h1 style="text-align: center; color: red;">DEVELOPMENT PLAN SUBMISSION</h1>			
Project Drawing Number		Revision	
TAS-CYP-AR-00-DRG-AUD-ARD-710011-DP		G.1	
<div style="text-align: center;">  <p>PUBLIC TRUST VICTORIA</p> </div>		Drawn By	Designed By
		M.WATSON	E.SHAW
File Name		Checked By	Ind. Review
		C.GUTHRIE	
Sheet No.		Approved	Approval Date
SHEET 01 OF 01			
<div style="border: 2px solid red; padding: 5px; display: inline-block;"> NOT FOR CONSTRUCTION </div>		Drawing Number	Revision
Scale	Sheet Size		
	A1		

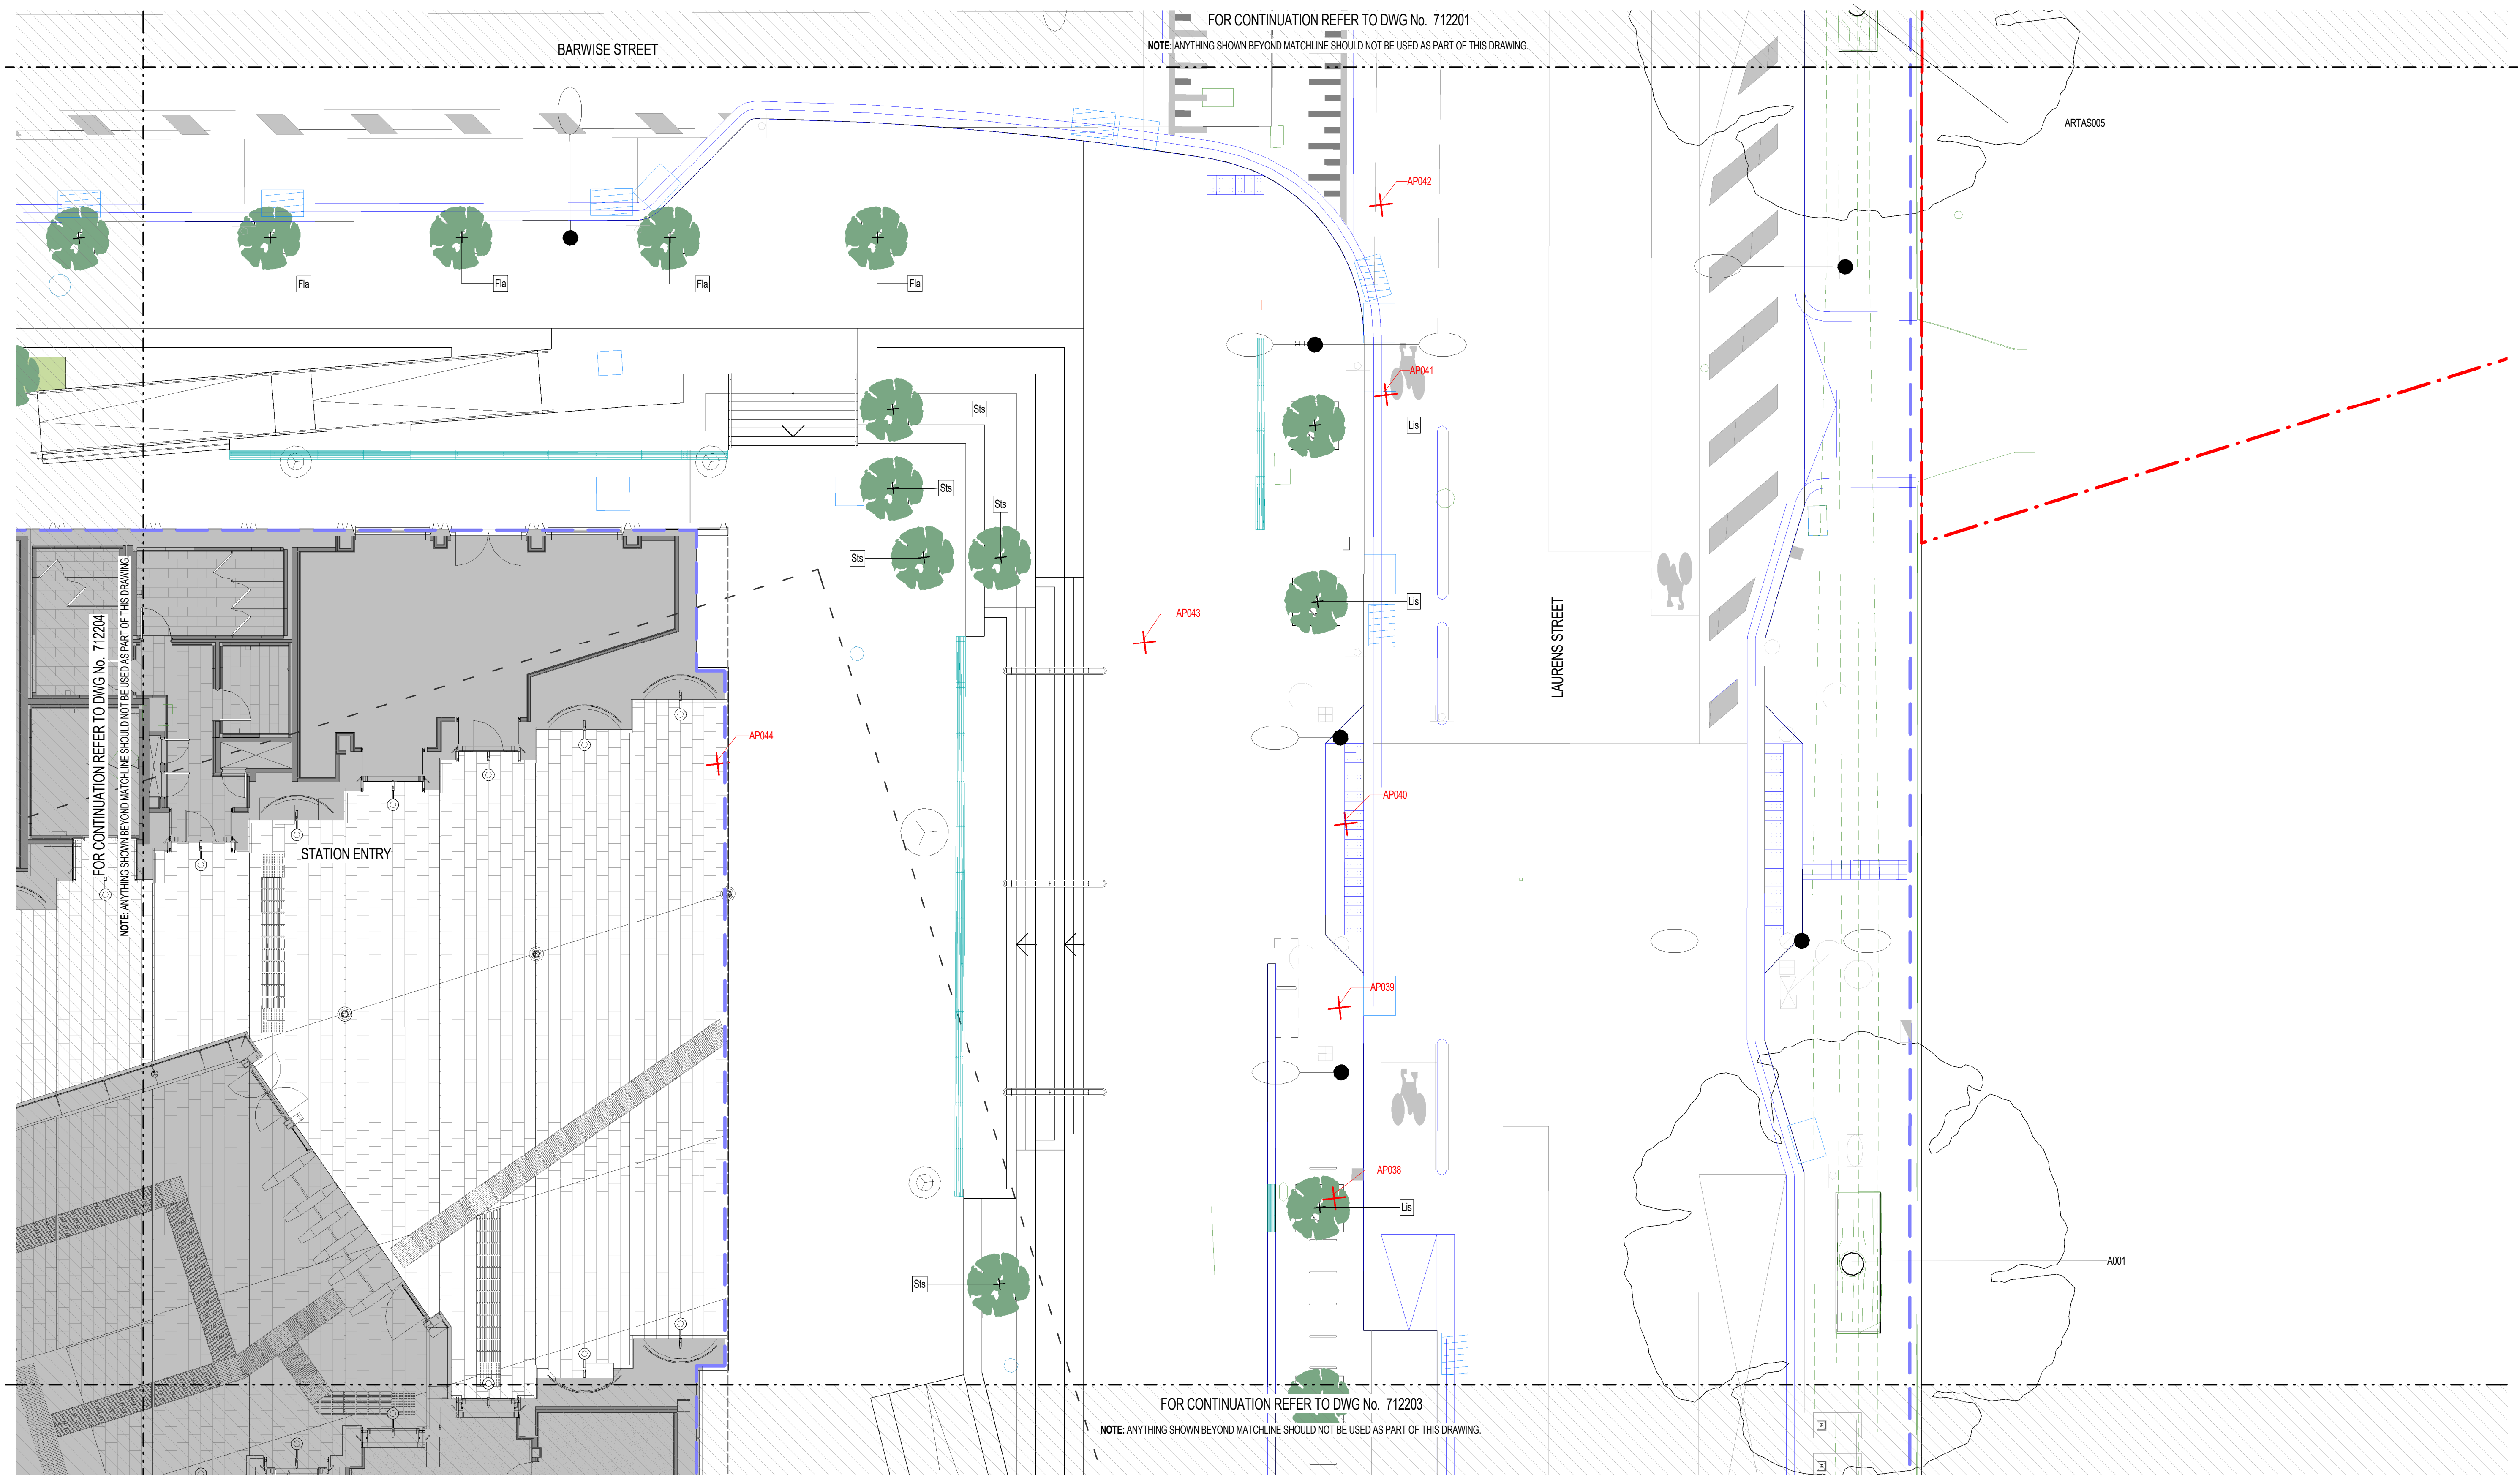

21/09/2021 8:57:19 PM

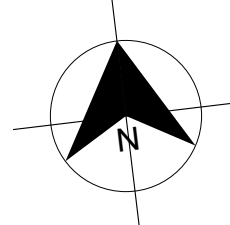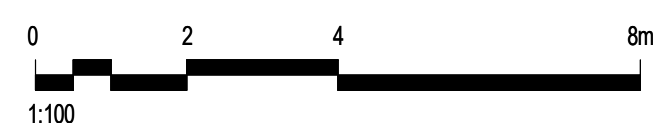[illegible]

This drawing has been prepared by, or compiled from information provided by, persons other than PTV. To the maximum extent permissible by law, PTV takes no responsibility for, and makes no representations in relation to, the completeness, accuracy or quality of any information contained in this drawing. Each use of this drawing releases PTV from all and any loss, damage, cost, expense or liability in relation to the use of, or any reliance on, this drawing or the information contained in it.

All written dimensions take precedence over scaled dimensions.

This drawing is provided only for the information of the person or organisation to whom PTV provides it. It may not be provided to, or used by, any other person without PTV's prior written consent.

Consultant



Cross
Yarra
Partnership

Franchisee / Lessee



ARCHITECTURAL
ARDEN
ARDEN PRECINCT
LANDSCAPE ARCHITECTURE
PLANTING PLAN - SHEET 02

Up Location	
East.	
North.	
ID#	

Down Location
East.
North.
ID#

Datum	
-------	--

DEVELOPMENT PLAN SUBMISSION

Project Drawing Number	Revision
TAS-CYP-AR-00-DRG-AUD-ARD-712202-DP	G.9

**PUBLIC
TRANSPORT
VICTORIA** **PT** 

File Name

Sheet No. SHEET 02 OF 11

NOT FOR CONSTRUCTION

Scale 1 : 100 Sheet Size A1

Drawn By M.WATSON	Designed By E.SHAW
Checked By C.GUTHRIE	Ind. Review
Approved	Approval Date

	Drawing Number	Revision

NOTE: ANYTHING SHOWN BEYOND MATCHLINE SHOULD NOT BE USED AS PART OF THIS DRAWING

PUBLIC TRANSPORT VICTORIA		PT		Drawn By M.WATSON	Designed By E.SHAW
File Name		Checked By C.GUTHRIE		Ind. Review	
Sheet No. SHEET 03 OF 11		Approved		Approval Date	
<div style="border: 2px solid red; padding: 5px; text-align: center; color: red; font-weight: bold;"> NOT FOR CONSTRUCTION </div>					
Scale 1:100		Sheet Size A1		Drawing Number	Revision

This drawing has been prepared by, or compiled from information provided by, persons other than PTIV. To the maximum extent permissible by law, PTIV assumes no responsibility for, and makes no representations in relation to, the completeness, accuracy or quality of any information contained in this drawing. Each user of this drawing releases PTIV from all and any loss, damage, cost, expense or liability in relation to the use of, or any reliance on, this drawing or the information contained in it.

All written dimensions take precedence over scaled dimensions.

This drawing is provided only for the information of the person or organisation to whom PTIV provides it. It may not be provided to, or used by, any other person without PTIV's prior written consent.

Consultant

 Cross
Yarra
Partnership

Franchisee / Lessee

 **RAIL
PROJECTS**
VICTORIA

ARCHITECTURAL
ARDEN
ARDEN PRECINCT
LANDSCAPE ARCHITECTURE
PLANTING PLAN - SHEET 03

Up Location	Down Location	Datum
East.	East.	
North.	North.	
ID#	ID#	

FOR CONTINUATION REFER TO DWG No. 71207

FOR CONTINUATION REFER TO DWG No. 712202

NOTE: ANYTHING SHOWN BEYOND MATCHLINE SHOULD NOT BE USED AS PART OF THIS DRAWING

NOTE: ANYTHING SHOWN BEYOND MATCHLINE SHOULD NOT BE USED AS PART OF THIS DRAWING.

[illegible]

This drawing has been prepared by, or compiled from information provided by, persons other than PTV. To the maximum extent permissible by law, PTV takes no responsibility for, and makes no representations in relation to, the completeness, accuracy or quality of any information contained in this drawing. Each use of this drawing releases PTV from all liability for any loss, damage, cost, expense or liability in relation to the use of, or any reliance on, this drawing or the information contained in it.

All written dimensions take precedence over scaled dimensions.

This drawing is provided only for the information of the person or organisation to whom PTV provides it. It may not be provided to, or used by, any other person without PTV's prior written consent.



Cross
Yarra
Partnership



**RAIL
PROJECTS
VICTORIA**

Up Location	Down Location	Datum
East.	East.	
North.	North.	
ID#	ID#	

Drawing Number		Revision	
Scale 1 : 100	Sheet Size A1		

[illegible]

This drawing has been prepared by, or compiled from information provided by, persons other than PTIV. To the maximum extent permissible by law, PTIV assumes no responsibility for, and makes no representations in relation to, the completeness, accuracy or quality of any information contained in this drawing. Each user of this drawing releases PTIV from all and any loss, damage, cost, expense or liability in relation to the use of, or any reliance on, this drawing or the information contained in it.

All written dimensions take precedence over scaled dimensions.

This drawing is provided only for the information of the person or organisation to whom PTIV provides it. It may not be provided to, or used by, any other person without PTIV's prior written consent.

Consultant

Cross Yarra Partnership

Franchisee / Lessee

RAIL PROJECTS
VICTORIA

ARCHITECTURAL
ARDEN
ARDEN PRECINCT
LANDSCAPE ARCHITECTURE
PLANTING PLAN - SHEET 05

Up Location	Down Location
East.	East.
North.	North.
ID#	ID#

NOTE: ANYTHING SHOWN BEYOND MATCHLINE SHOULD NOT BE USED AS PART OF THIS DRAWING.

PLT-101 G

AP115

APU3

LAURENS STREET


A003

A004

A005

QUEENSBERRY STREET

MINIMUM FUTURE ROAD RESERVE EXTENT BY OTHERS AS ADVISED BY VPA

		Drawn By M.WATSON	Designed By E.SHAW
File Name		Checked By C.GUTHRIE	Ind. Review
Sheet No. SHEET 06 OF 11		Approved	Approval Date
<div style="border: 2px solid red; padding: 5px; text-align: center; color: red; font-weight: bold;"> NOT FOR CONSTRUCTION </div>		Drawing Number	Revision
Scale 1 : 250	Sheet Size A1		

This drawing is provided only for the information of the person or organisation to whom PTV provides it. It may not be provided to, or used by, any other person without PTV's prior written consent.


Franchisee / Lessee




**RAIL
PROJECTS
VICTORIA**

Up Location	Down Location	Datum
East.	East.	
North.	North.	
ID#	ID#	

Drawing Number	Revi
----------------	------

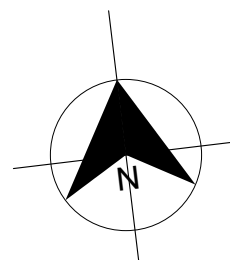[illegible]

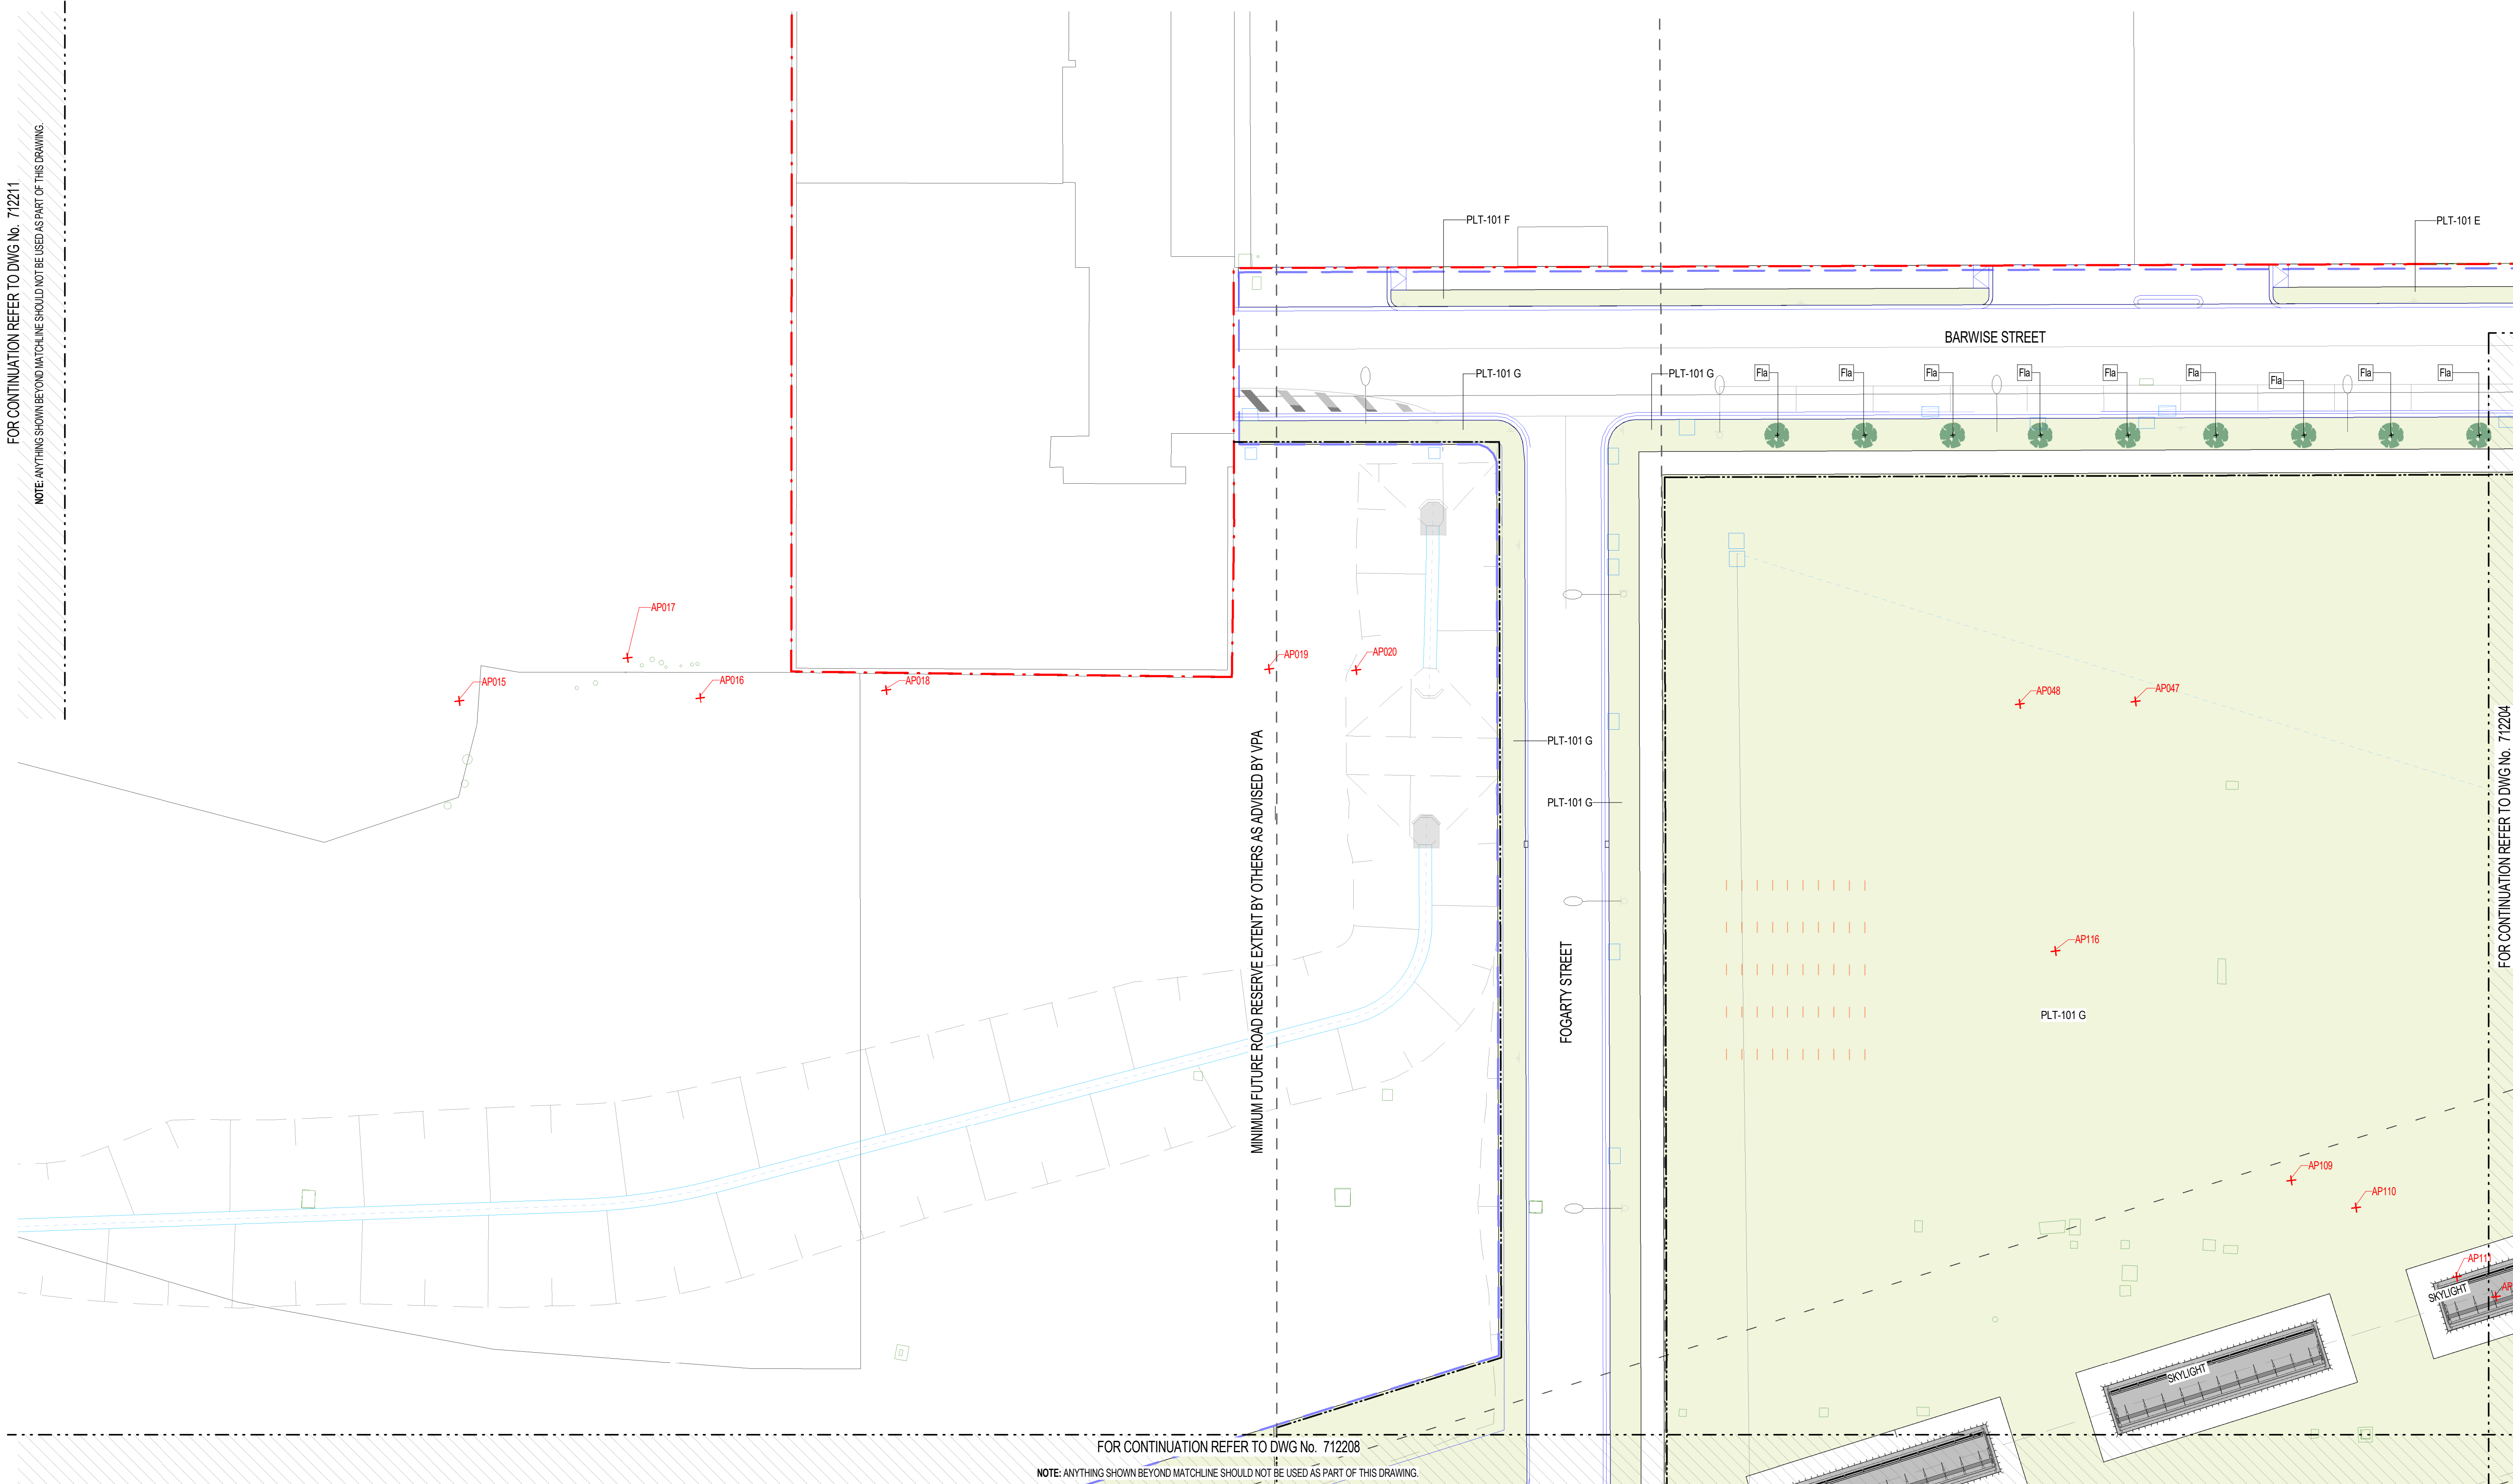

FOR CONTINUATION REFER TO DWG No. 712208

NOTE: ANYTHING SHOWN BEYOND MATCHLINE SHOULD NOT BE USED AS PART OF THIS DRAWING

Project Drawing Number	Revision
TAS-CYP-AR-00-DRG-AUD-ARD-712207-DP	G.2

Sheet No.	SHEET 07 OF 11		
		Drawing Number	Revision



NOT FOR CONSTRUCTION		Drawing Number	Revision
Scale 1 : 250	Sheet Size A1		

Up Location	Down Location
East.	East.
North.	North.
ID#	ID#




**RAIL
PROJECTS
VICTORIA**

This drawing is provided only for the information of the person or organisation to whom PTV provides it. It may not be provided to, or used by, any other person without PTV's prior written consent.

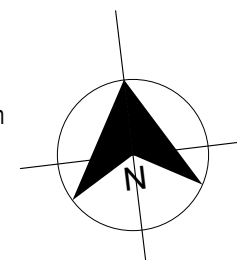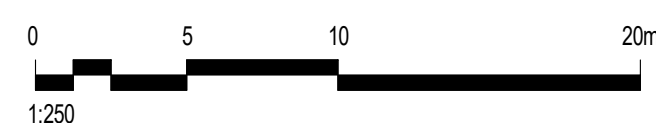[illegible]

21/09/2021 9:01:30 PM

FOR CONTINUATION REFER TO DWG No. 712207
NOTE: ANYTHING SHOWN BEYOND MATCHLINE SHOULD NOT BE USED AS PART OF THIS DRAWING.

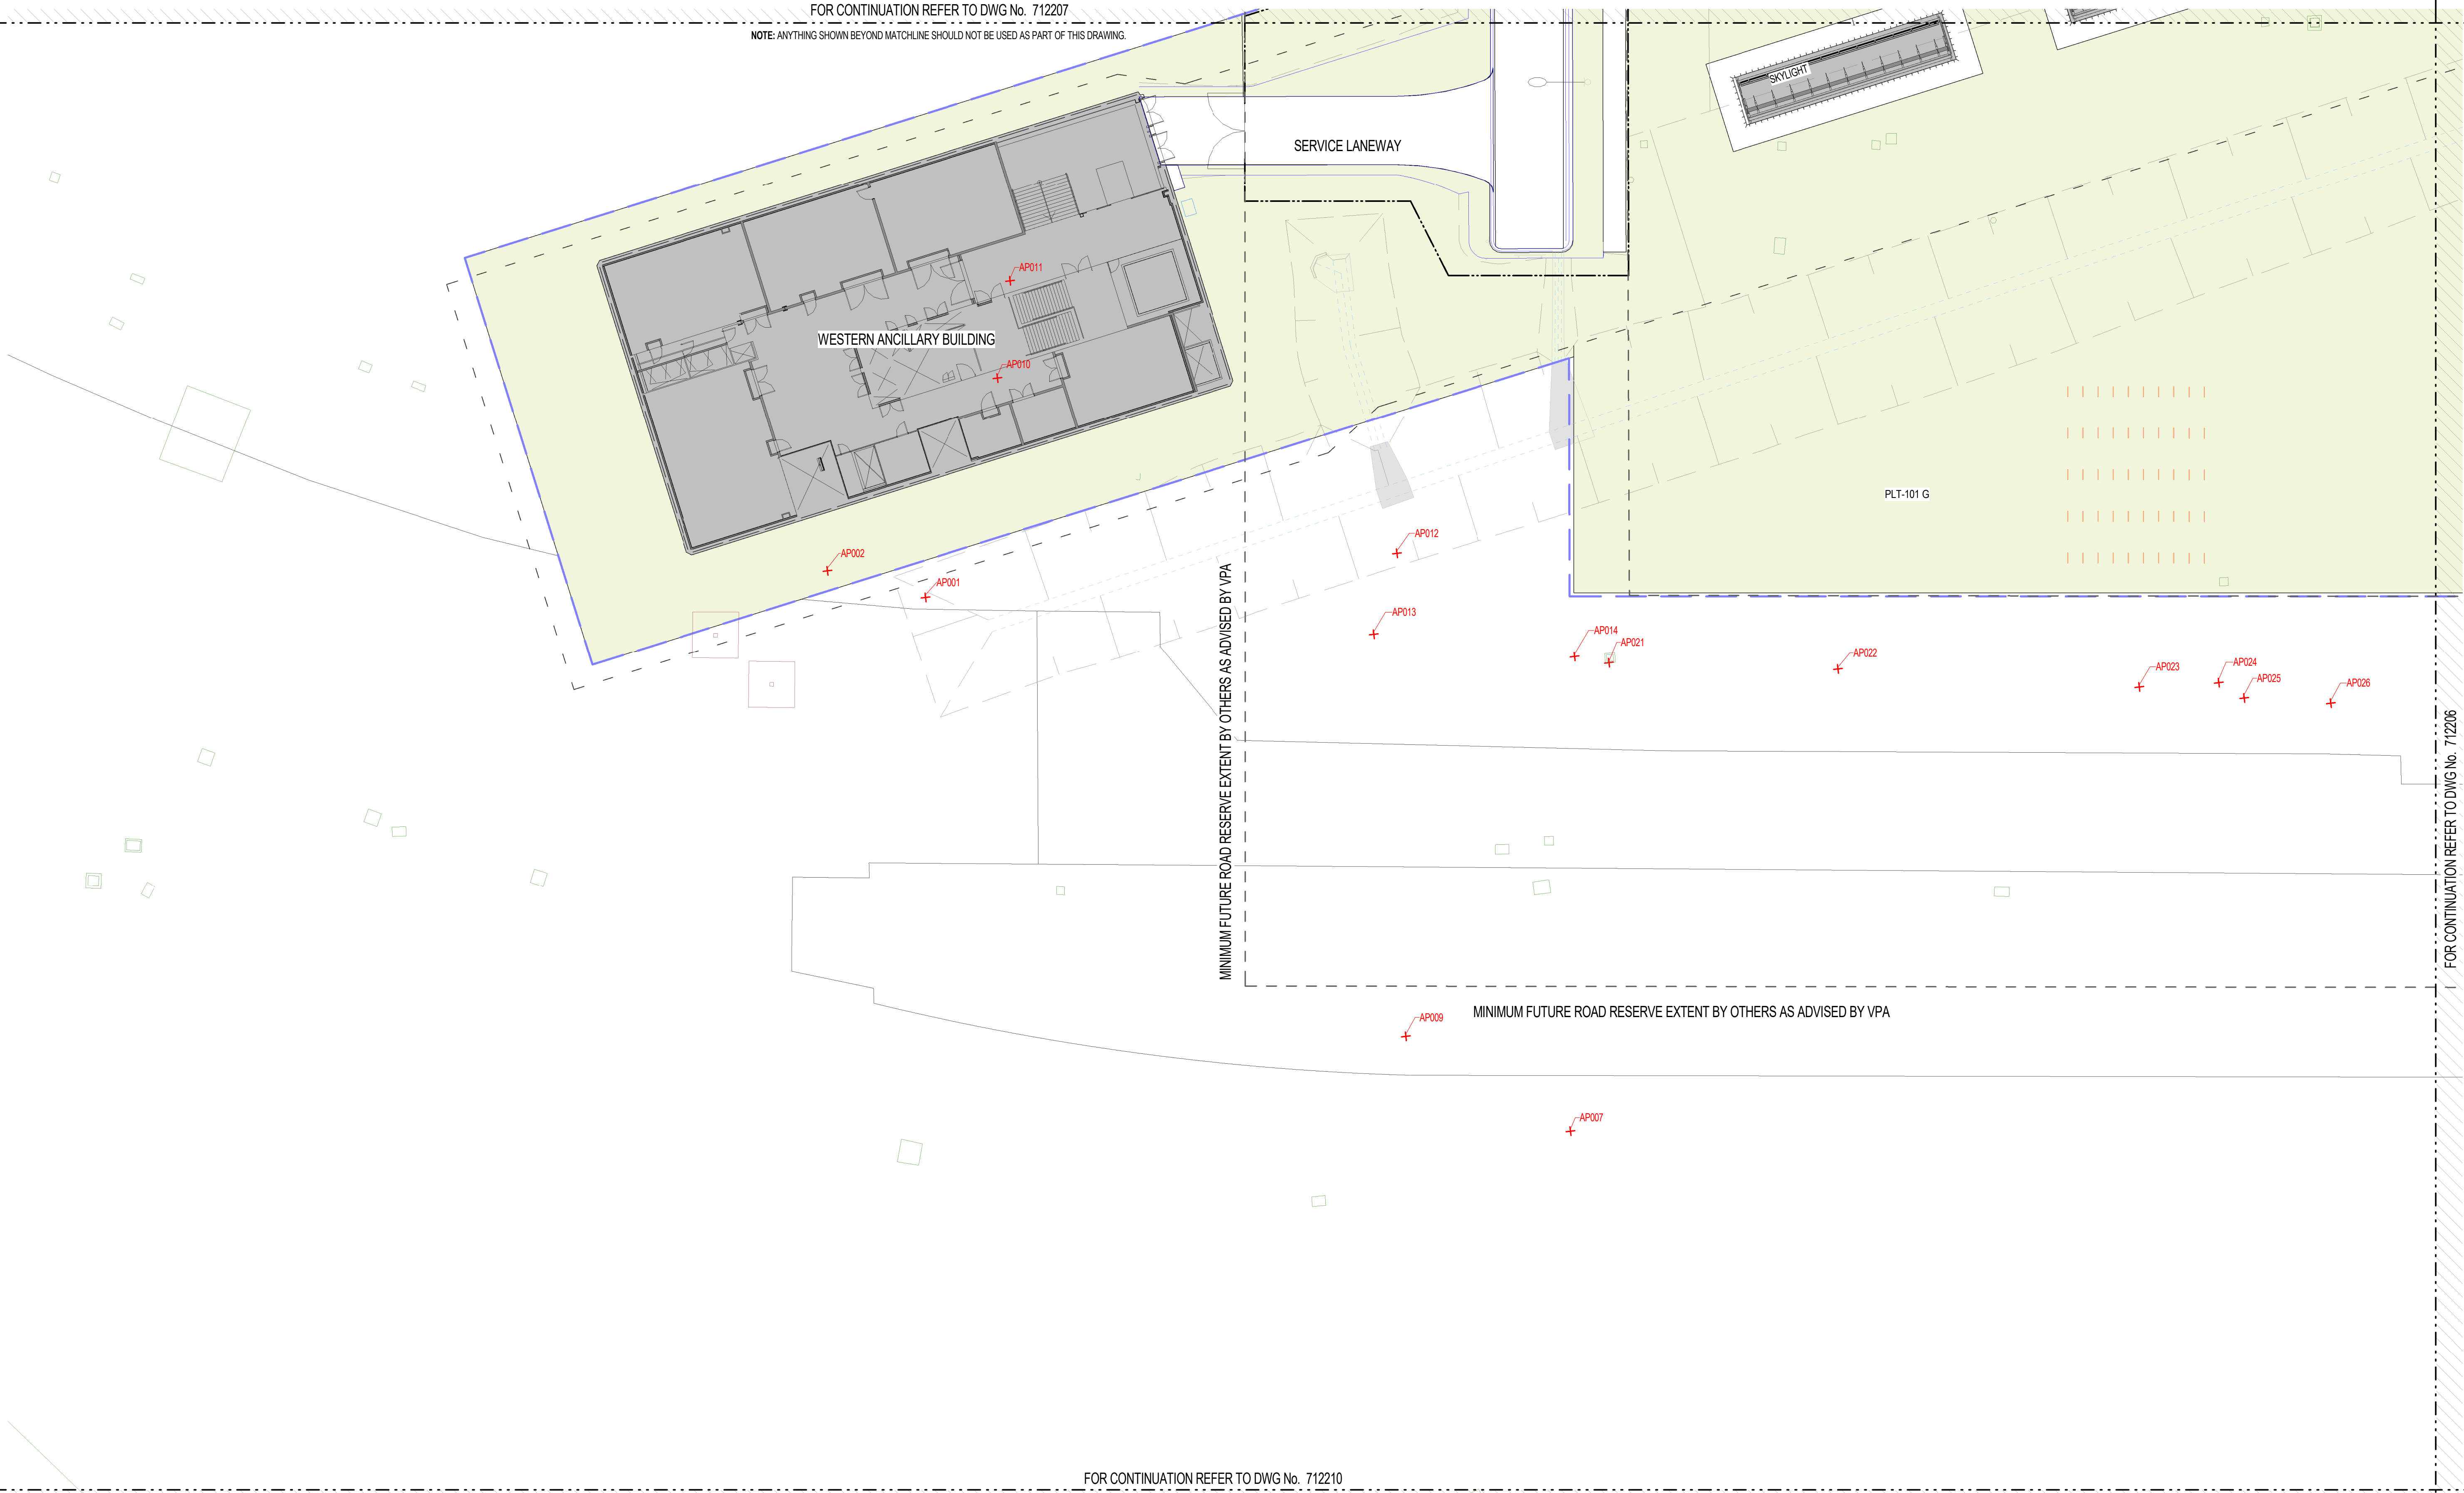

FOR CONTINUATION REFER TO DWG No. 712210
NOTE: ANYTHING SHOWN BEYOND MATCHLINE SHOULD NOT BE USED AS PART OF THIS DRAWING.

FOR CONTINUATION REFER TO DWG No. 712206
NOTE: ANYTHING SHOWN BEYOND MATCHLINE SHOULD NOT BE USED AS PART OF THIS DRAWING.

DEVELOPMENT PLAN SUBMISSION

Project Drawing Number		Revision	
TAS-CYP-AR-00-DRG-AUD-ARD-712208-DP		G.1	
PUBLIC TRANSPORT VICTORIA PT	Drawn By	Designed By	
	M.WATSON	E.SHAW	
	Checked By	Ind. Review	
File Name	C.GUTHRIE		Approval Date
Sheet No.	SHEET 08 OF 11		Approval Date
NOT FOR CONSTRUCTION		Drawing Number	Revision
Scale	1 : 250	Sheet Size	A1

Revised By				In Serv	Rev	Date	Description	ES	OG	Ind	Rev	Approv
G.1				16/06/21	ISSUED FOR DEVELOPMENT PLAN							

This drawing has been prepared by, or compiled from, information provided by persons other than PTV. To the maximum extent permitted by law, PTV disclaims any responsibility for, and makes no representations in relation to, the completeness, accuracy or quality of any information contained in this drawing. Each user of the drawing releases PTV from all and any loss, damage, cost, expense or liability in relation to the use of, or any reliance on, this drawing or the information contained in it.

All written dimensions take precedence over scaled dimensions.

This drawing is provided only for the information of the person or organisation to whom PTV provides it. It may not be provided to, or used by, any other person without PTV's prior written consent.

Consultant

Franchisee / Lessee

Cross Yarra Partnership

RAIL PROJECTS VICTORIA

ARCHITECTURAL

ARDEN

ARDEN PRECINCT

LANDSCAPE ARCHITECTURE

PLANTING PLAN - SHEET 08

Up Location East, North, ID#


Down Location East, North, ID#

Datum

0
1:250

ARTAS006

Project Drawing Number	Revision
TAS-CYP-AR-00-DRG-AUD-ARD-712209-DP	G.1

PUBLIC TRANSPORT VICTORIA 		Drawn By M.WATSON	Designed By E.SHAW
File Name		Checked By C.GUTHRIE	<i>Ind. Review</i>
Sheet No. SHEET 08 OF 11		Approved	Approval Date
<div style="border: 2px solid red; padding: 5px; color: red; text-align: center; font-weight: bold;"> NOT FOR CONSTRUCTION </div>		Drawing Number	
Scale 1 : 250		Revision	
Sheet Size A1			

This drawing has been prepared by, or compiled from information provided by, persons other than PTV. To the maximum extent permissible by law, PTV takes no responsibility for, and makes no representations in relation to, the completeness, accuracy or quality of any information contained in this drawing. Each user of this drawing releases PTV from all and any loss, damage, cost, expense or liability in relation to the use of, or any reliance on, this drawing or the information contained in it.

This drawing is provided only for the information of the person or organisation to whom PTV provides it. It may not be provided to, or used by, any other person without PTV's prior written consent.

Consultant

Franchisee / Lessee





Cross
Yarra
Partnership

Franchisee / Lessee



ARCHITECTURAL
ARDEN
ARDEN PRECINCT
LANDSCAPE ARCHITECTURE
PLANTING PLAN - SHEET 09

Up Location	Down Location	Datum
East.	East.	
North.	North.	
ID#	ID#	

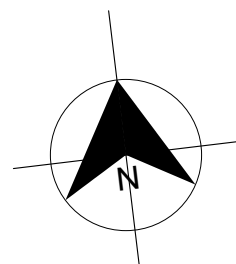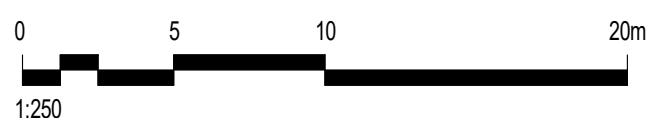[illegible]


FOR CONTINUATION REFER TO DWG No. 712208

NOTE: ANYTHING SHOWN BEYOND MATCHLINE SHOULD NOT BE USED AS PART OF THIS DRAWING

FOR CONTINUATION REFER TO DWG No. 712209

NOTE: ANYTHING SHOWN BEYOND MATCHLINE SHOULD NOT BE USED AS PART OF THIS DRAWING.

DEVELOPMENT PLAN SUBMISSION

Project Drawing Number		Revision	
TAS-CYP-AR-00-DRG-AUD-ARD-712210-DP		G.1	
		Drawn By E. SHAW	
File Name Sheet No. SHEET 08 OF 11		Designed By E. SHAW Checked By C. GUTHRIE Approved Approved Date	
<div style="border: 2px solid red; padding: 5px; display: inline-block;"> NOT FOR CONSTRUCTION </div>		Drawing Number	
Scale 1 : 250	Sheet Size A1	Revision	

[illegible]

This drawing has been prepared by, or compiled from information provided by, persons other than PTV. To the maximum extent permissible by law, PTV takes no responsibility for, and makes no representations in relation to, the completeness, accuracy or quality of any information contained in this drawing. Each user of this drawing releases PTV from all and any loss, damage, cost, expense or liability in relation to the use of, or any reliance on, this drawing or the information contained in it.


All written dimensions take precedence over scaled dimensions.

This drawing is provided only for the information of the person or organisation to whom PTV provides it. It may not be provided to, used by, or any other person without PTV's prior written consent.

<p>Consultant</p>	 <p>Cross Yarra Partnership</p>
<p>Franchisee / Lessee</p>	

<h1 style="text-align: center;">ARCHITECTURAL</h1> <h2 style="text-align: center;">ARDEN</h2> <h3 style="text-align: center;">ARDEN PRECINCT</h3> <h3 style="text-align: center;">LANDSCAPE ARCHITECTURE</h3> <h3 style="text-align: center;">PLANTING PLAN - SHEET 10</h3>		
Up Location East. North. ID#	Down Location East. North. ID#	Datum

21/09/2021 9:03:11 PM

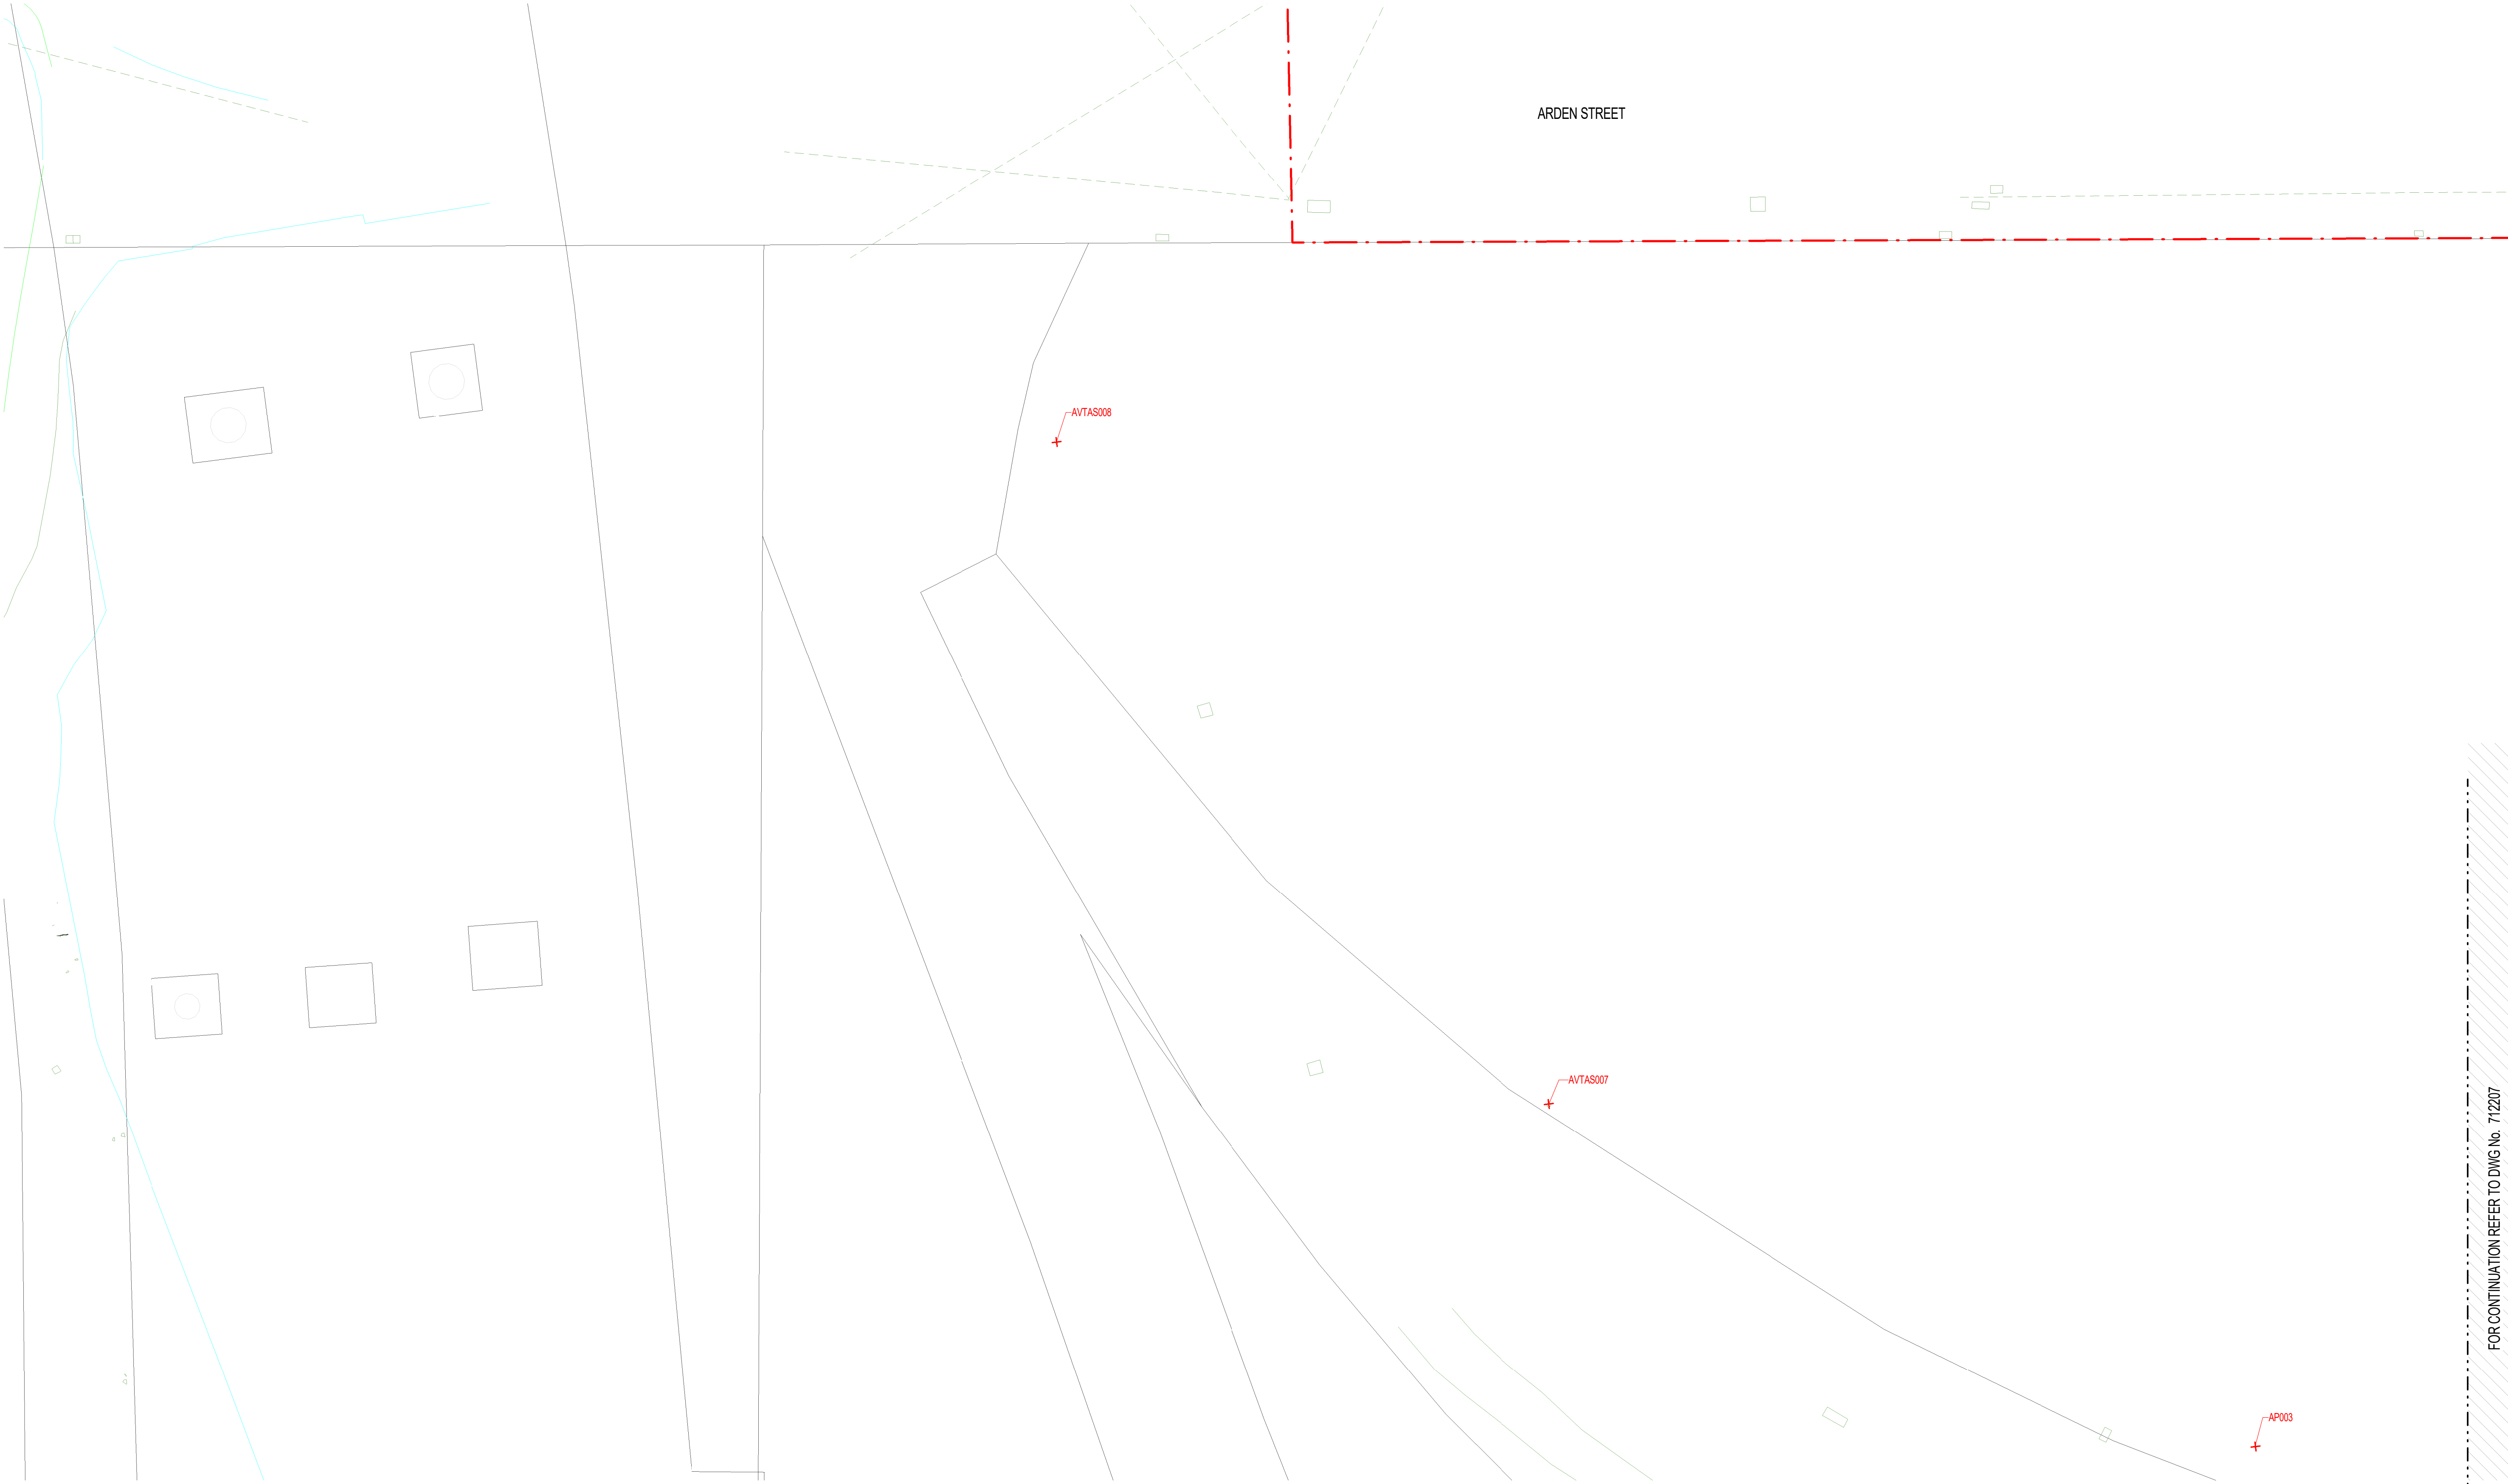


FOR CONTINUATION REFER TO DWG No. 712207
NOTE: ANYTHING SHOWN BEYOND MATCHLINE SHOULD NOT BE USED AS PART OF THIS DRAWING


DEVELOPMENT PLAN SUBMISSION

													<p>This drawing has been prepared by, or compiled from, information provided by, persons other than PTY. To the maximum extent permitted by law, PTY takes no responsibility for, and makes no representations in relation to, the completeness, accuracy or quality of any information contained in this drawing. Each user of this drawing releases PTY from all and any loss, damage, cost, expense or liability in relation to the use of, or any reliance on, this drawing or the information contained in it.</p> <p>All written dimensions take precedence over scaled dimensions.</p> <p>This drawing is provided only for the information of the person or organisation to whom PTY provides it. It may not be provided to, or used by, any other person without PTY's prior written consent.</p>		<p>Consultant</p>		<p>Franchisee / Lessee</p>		<p>ARCHITECTURAL ARDEN ARDEN PRECINCT LANDSCAPE ARCHITECTURE PLANTING PLAN - SHEET 11</p>		<p>Up Location East. North. ID#</p>		<p>Down Location East. North. ID#</p>		<p>Datum</p>		<p>Project Drawing Number TAS-CYP-AR-00-DRG-AUD-ARD-712211-DP</p>		<p>Revision G.1</p>	
									<p>Drawn By M.WATSON</p>		<p>Designed By E.SHAW</p>		<p>File Name</p>		<p>Checked By C.GUTHRIE</p>		<p>Ind. Review</p>													
									<p>Sheet No. SHEET 08 OF 11</p>		<p>Approved</p>		<p>Approval Date</p>		<p>Drawing Number</p>		<p>Revision</p>													
									<p>Scale 1 : 250</p>		<p>Sheet Size A1</p>		<p>NOT FOR CONSTRUCTION</p>																	


Revised By	In Serv	Rev	Date	Description	Designed	Checked	Ind. Rev	Approv
		G.1	16/06/21	ISSUED FOR DEVELOPMENT PLAN	ES	GG		




<div style="border: 2px solid red; padding: 5px; text-align: center; font-weight: bold; font-size: 1.2em;">DEVELOPMENT PLAN SUBMISSION</div>			
Project Drawing Number			Revision
TAS-CYP-AR-00-DRG-AUD-ARD-714200-DP			G.8
		Drawn By M.WATSON	Designed By E.SHAW
		Checked By C.GUTHRIE	Ind. Review
File Name		Approved	Approval Date
Sheet No.	SHEET 01 OF 02		
<div style="border: 2px solid red; padding: 5px; display: inline-block; font-weight: bold; font-size: 1.1em;">NOT FOR CONSTRUCTION</div>			
Scale	Sheet Size	A1	Drawing Number
			Revision

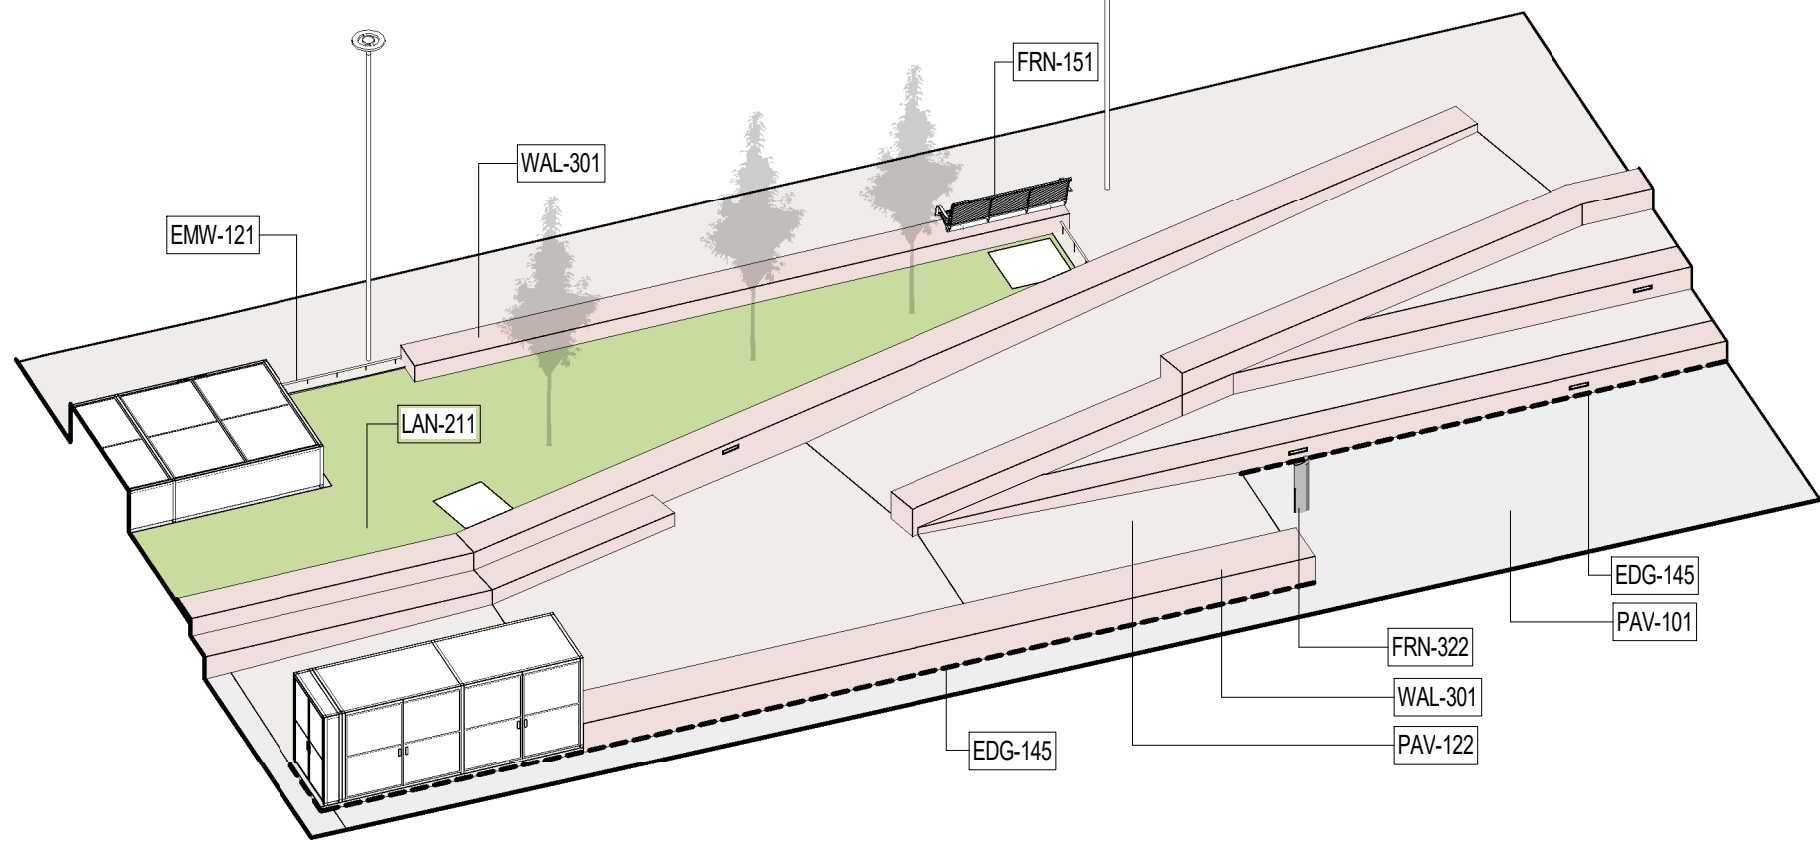


1 AXO - LAURENS STREET - RAMP & WALKWAY
NTS

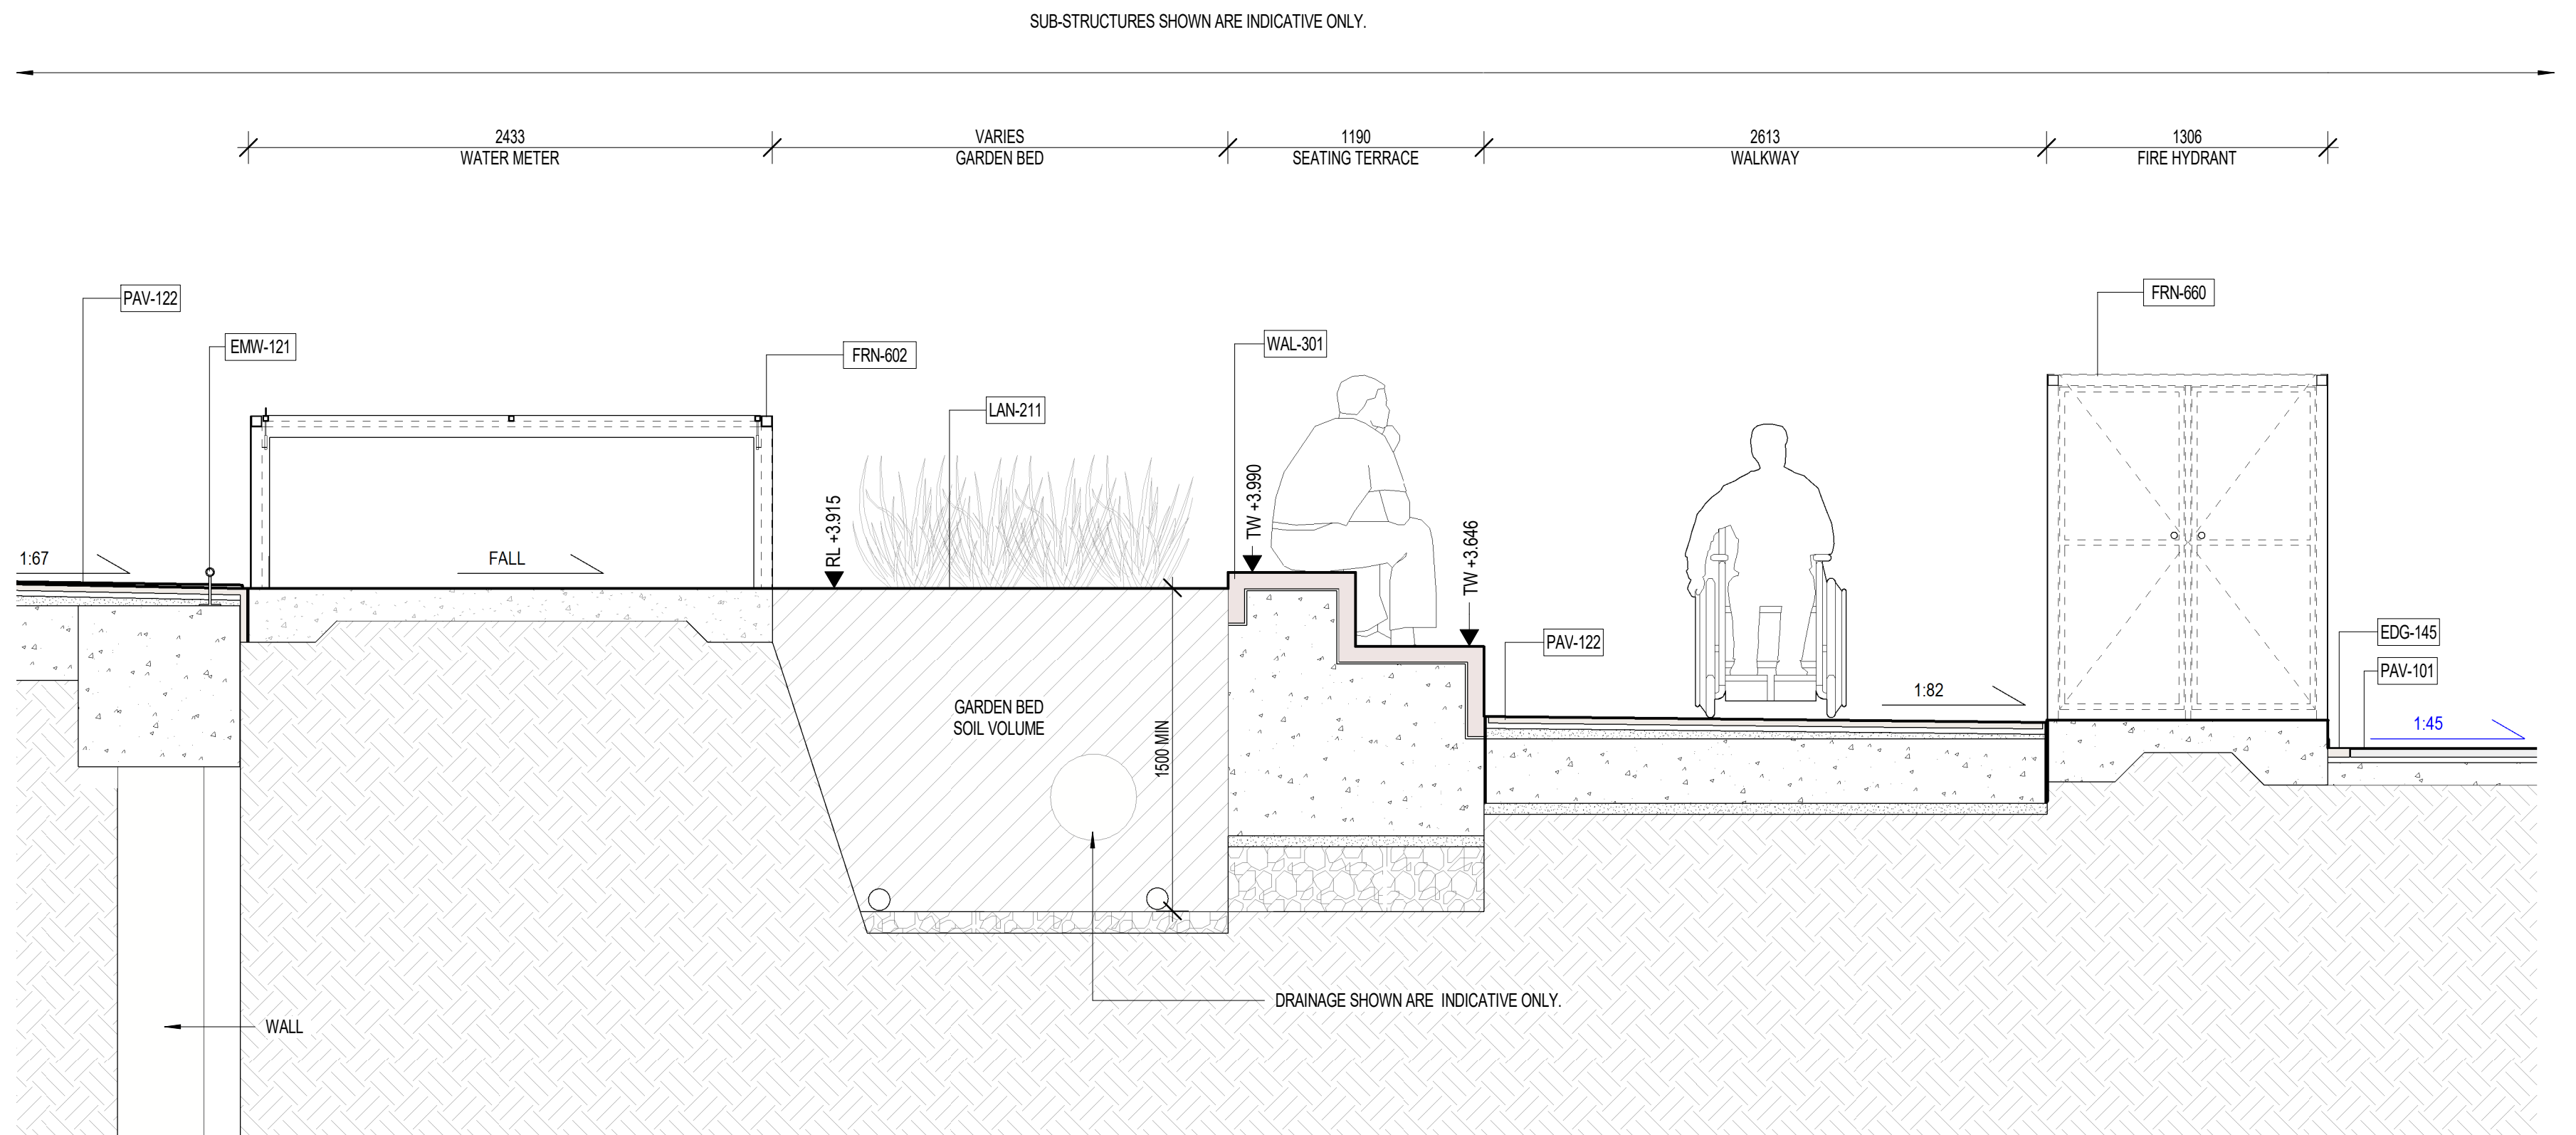

2 SECTION - LAURENS STREET - WATER AND FIRE CABINET
1:25

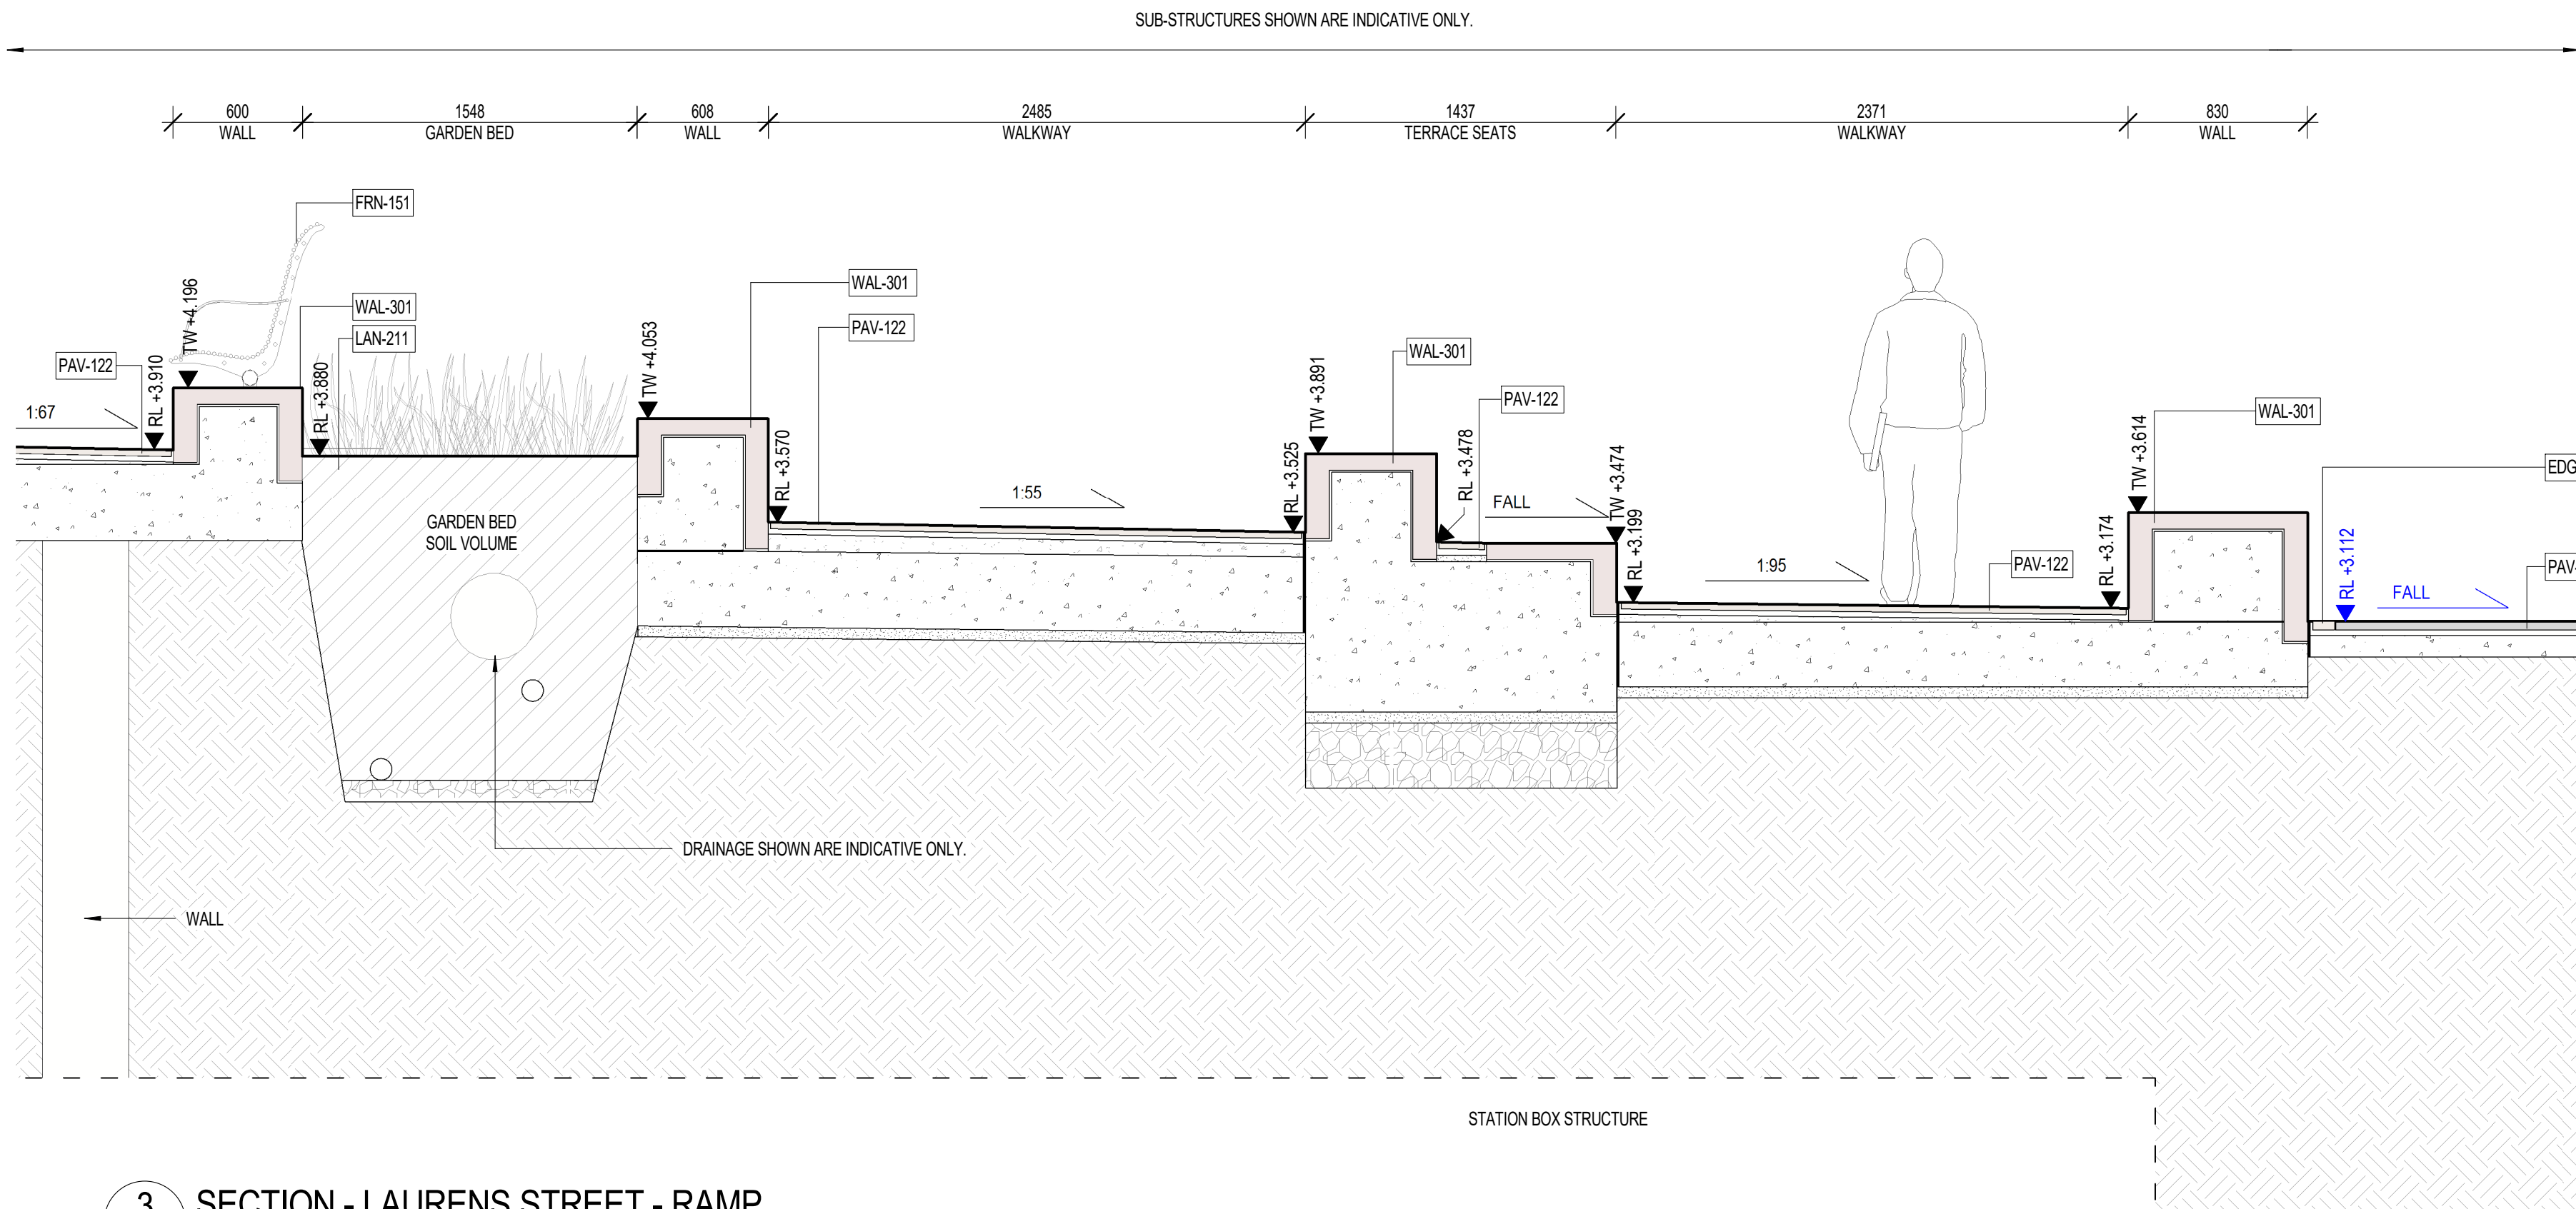

3 SECTION - LAURENS STREET - RAMP
1:25

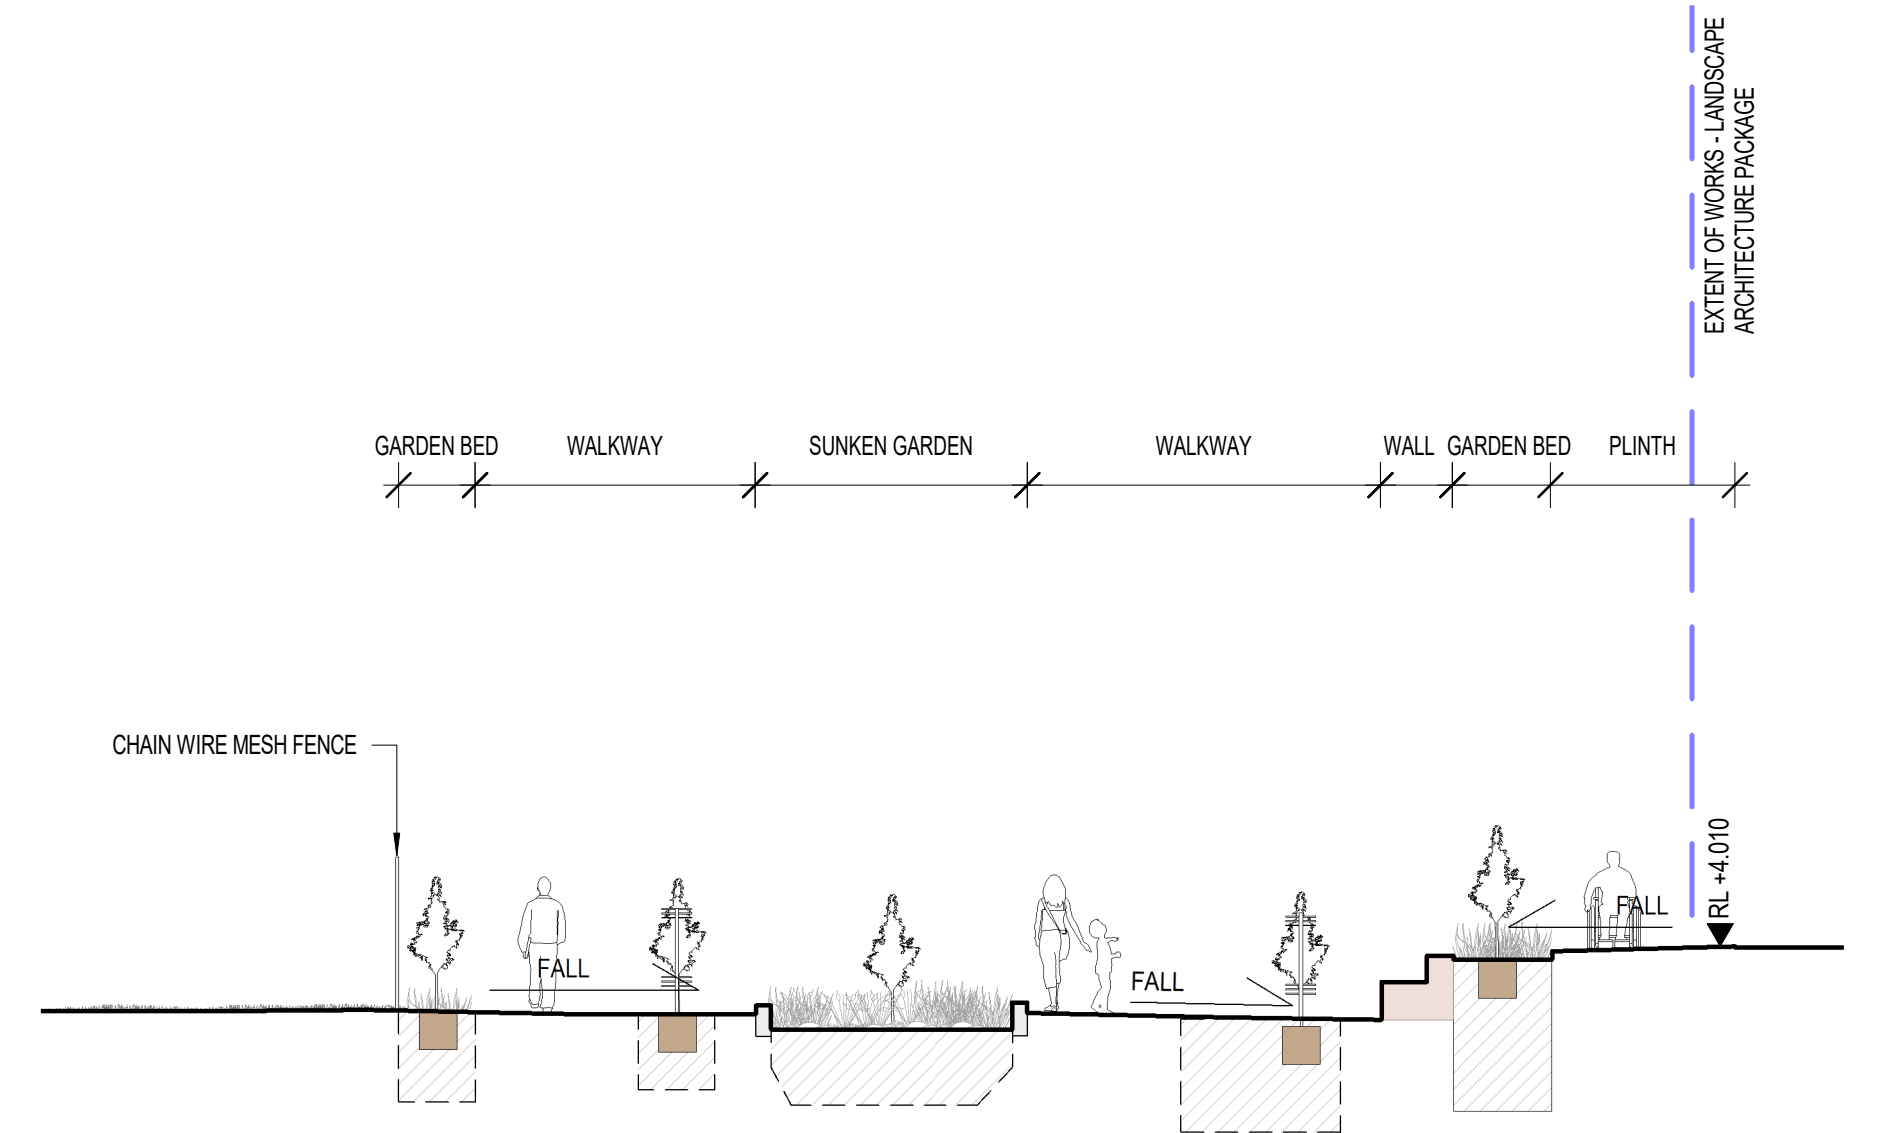

4 SECTION A - LAURENS LANE
1:100

SCALE AS INDICATED

Revised By	In Serv	Rev	Date	Description	Designed	Checked	Ind	Rev	Approv
		G.2	20/10/21	ISSUED FOR DEVELOPMENT PLAN					
		G.1	16/06/21	ISSUED FOR DEVELOPMENT PLAN					

This drawing has been prepared by, or compiled from, information provided by persons other than PTV. To the maximum extent permitted by law, PTV disclaims any responsibility for, and makes no representations in relation to, the completeness, accuracy or quality of any information contained in this drawing. Each user of this drawing releases PTV from all and any loss, damage, cost, expense or liability in relation to the use of, or any reliance on, this drawing or the information contained in it.

All written dimensions take precedence over scaled dimensions.

This drawing is provided only for the information of the person or organisation to whom PTV provides it. It may not be provided to, or used by, any other person without PTV's prior written consent.

Consultant
Cross Yarra Partnership
Franchisee / Lessee
RAIL PROJECTS VICTORIA

ARCHITECTURAL
ARDEN
ARDEN PRECINCT
LANDSCAPE ARCHITECTURE
SECTIONS - SHEET 02

Up Location East. North. ID#	Down Location East. North. ID#	Datum
---------------------------------------	-----------------------------------------	-------

DEVELOPMENT PLAN SUBMISSION			
Project Drawing Number			Revision
TAS-CYP-AR-00-DRG-AUD-ARD-714201-DP			G.2
<div><div>PUBLIC TRANSPORT VICTORIA</div><div>PT</div></div>	Drawn By M.WATSON		Designed By E.SHAW
	Checked By C.GUTHRIE		Ind. Review
File Name	Approved		Approval Date
Sheet No.	SHEET 02 OF 02		
NOT FOR CONSTRUCTION			
Scale	Drawing Number		Revision
As indicated	Sheet Size		
A1			