
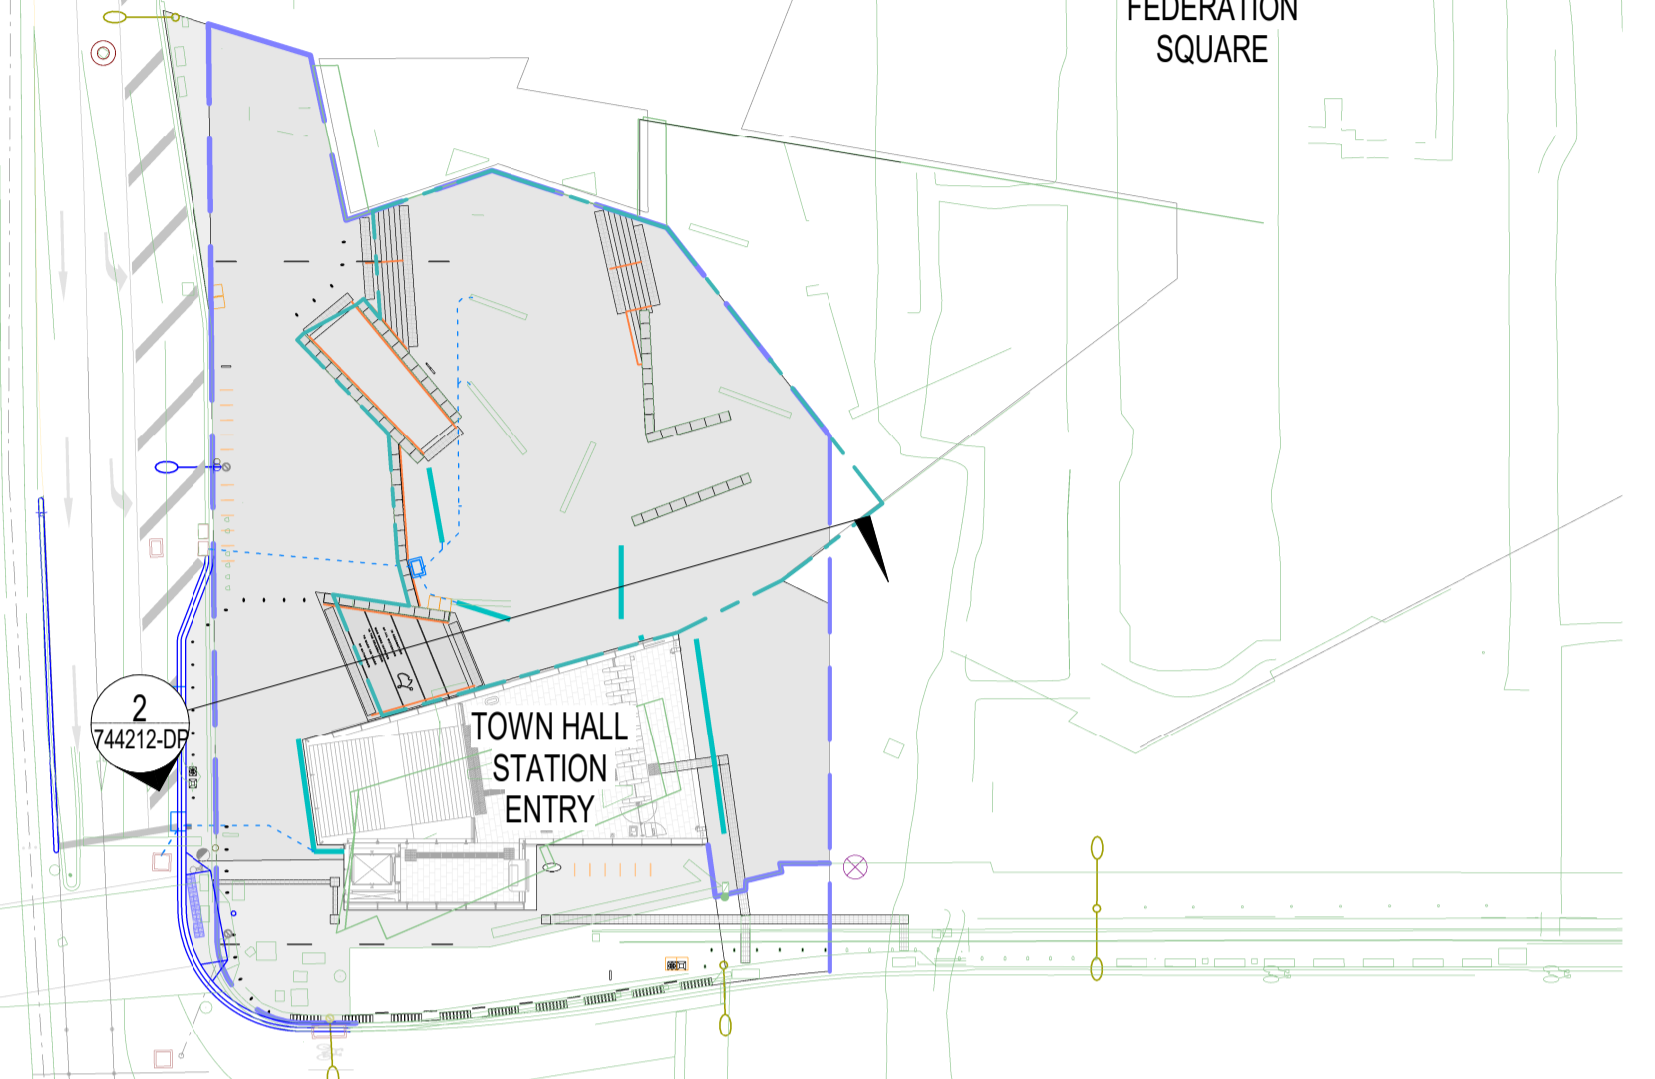


APPENDIX A CBD SOUTH PRECINCT SITE LAYOUT PLANS


Site Master Plan	TAS-CYP-CS-00-DRG-AUD-CBS-740200-DP
Associated works area	TAS-CYP-CBS-ZWD-DRG-XLP-TSC-X0001

30/10/2024 4:38:39 PM

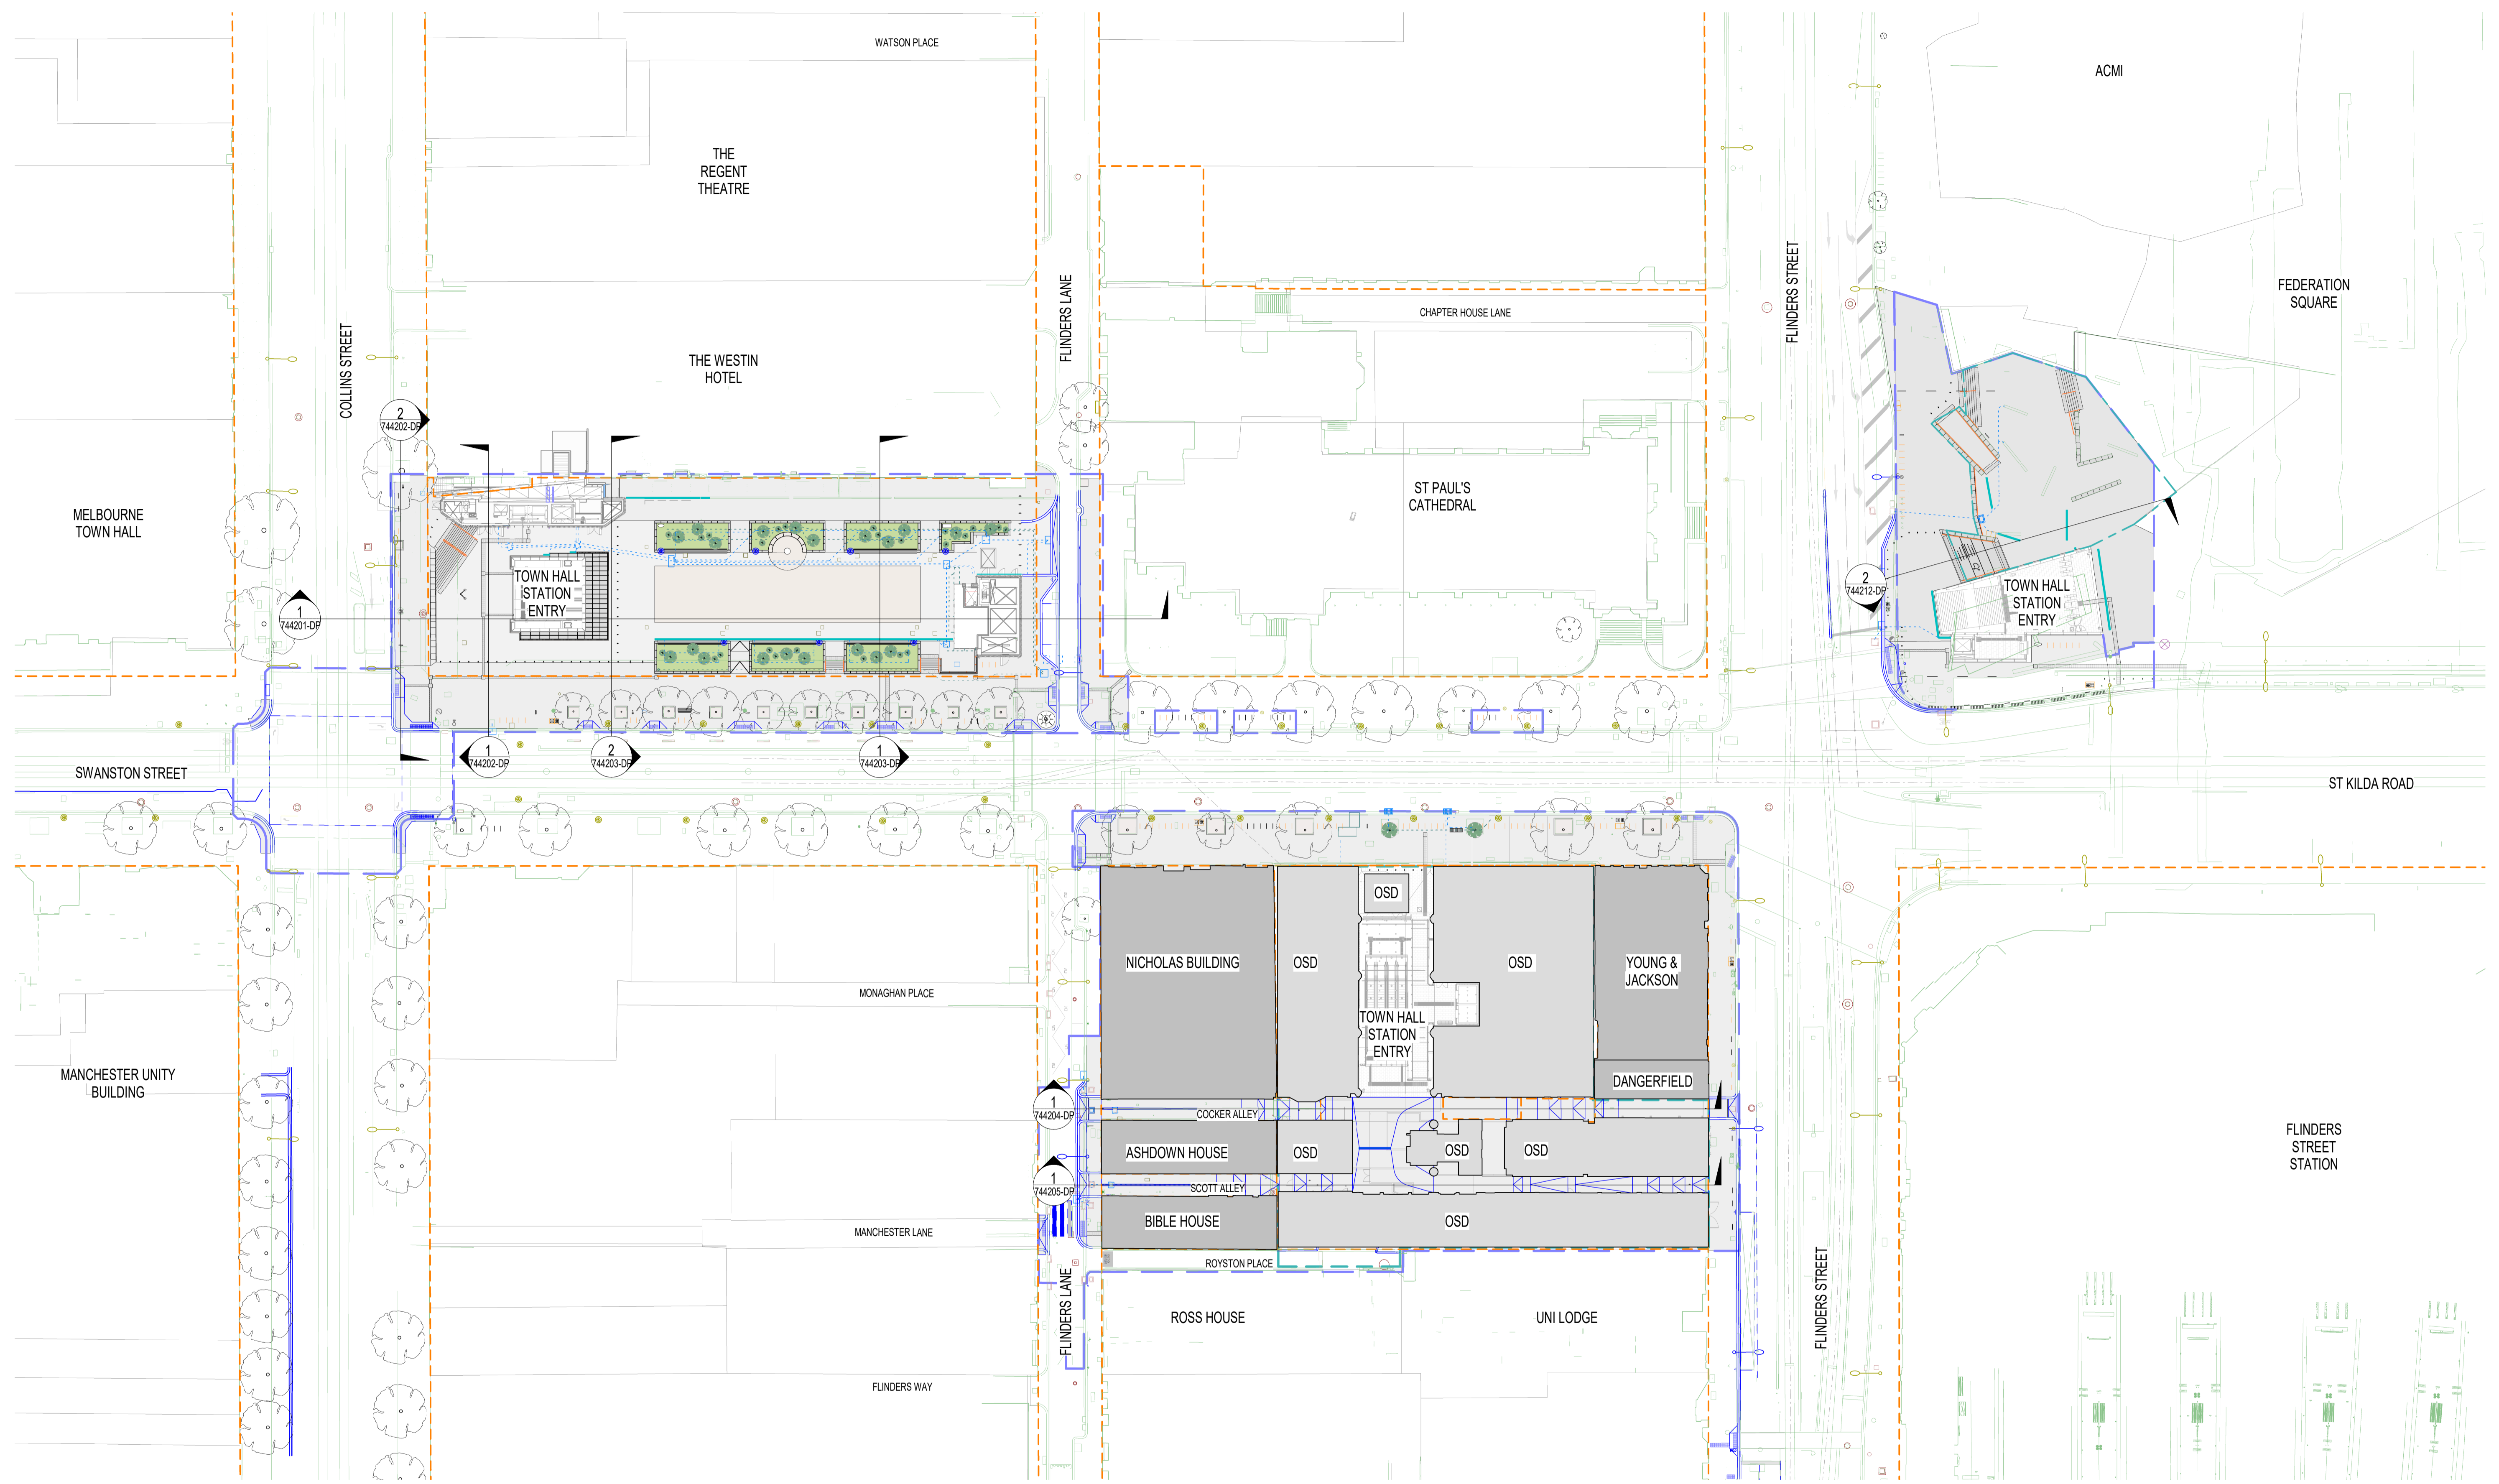

LEGEND

- PROJECT LAND BOUNDARY
- EXTENT OF WORKS LANDSCAPE ARCHITECTURE PACKAGE

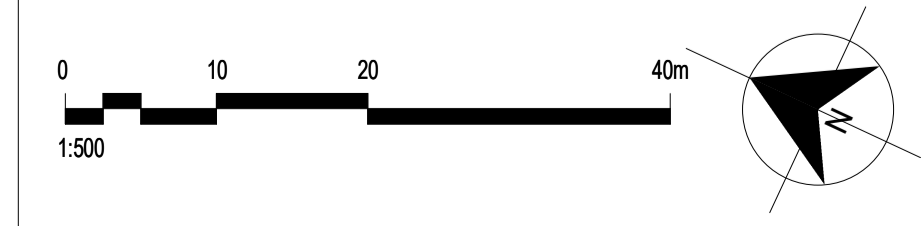

Revised By	In Serv	Rev	Date	Description	Designed	Checked	Ind. Rev.	Approv.
		G.10	31/10/2024	ISSUED FOR DEVELOPMENT PLAN	YS	CG		
		G.9	08/07/2024	ISSUED FOR DEVELOPMENT PLAN	YS	CG		
		G.8	06/05/2024	ISSUED FOR DEVELOPMENT PLAN	YS	CG		
		G.7	11/09/2023	ISSUED FOR DEVELOPMENT PLAN	ES	CG		
		G.6	22/03/2022	ISSUED FOR DEVELOPMENT PLAN	ES	CG		
		G.5	14/02/2022	ISSUED FOR DEVELOPMENT PLAN	ES	CG		
		G.4	24/11/2017	ISSUED FOR DEVELOPMENT PLAN	H+WW	hr/v/GB		

This drawing has been prepared by, or compiled from information provided by, persons other than PTV. To the maximum extent permitted by law, PTV disclaims any responsibility for, and makes no representations in relation to, the completeness, accuracy or quality of any information contained in the drawing. Each user of the drawing releases PTV from all and any loss, damage, cost, expense or liability in relation to the use of, or any reliance on, this drawing or the information contained in it.

All written dimensions take precedence over scaled dimensions.

This drawing is provided only for the information of the person or organisation to whom PTV provides it. It may not be provided to, or used by, any other person without PTV's prior written consent.

Consultant

Franchisee / Lessee

ARCHITECTURAL
TOWN HALL
 TOWN HALL PRECINCT
 LANDSCAPE ARCHITECTURE
 MASTERPLAN

Up Location East, North, ID# | Down Location East, North, ID# | Datum

DEVELOPMENT PLAN SUBMISSION

Project Drawing Number	TAS-CYP-CS-00-DRG-AUD-CBS-740200-DP	Revision	G.10
Drawn By	M.WATSON	Designed By	Y.SONG
Checked By	C.GUTHRIE	Ind. Review	
Approved		Approval Date	
Sheet No.	SHEET 01 OF 01	Drawing Number	
NOT FOR CONSTRUCTION			
Scale	1:500	Sheet Size	A1



Metro Tunnel Project

CBD South Associated Works Area

Legend

- CBD South Works Area
- Project Land (20 July 2018)
- Vicmap Property Parcel

Project Drawing No. TAS-CYP-CBS-ZWD-DRG-XLP-TSC-X0001 **D2**

Revised By	In Serv	Rev.	Date	Description	Designed	Checked	Ind. Rev.	Approx.
CYP		D2	01/04/22	ISSUED FOR SUBMISSION	S.C	S.C		

Consultant



Franchisee / Lessee



This drawing has been prepared by, or compiled from information provided by, persons other than PTV. To the maximum extent permissible by law, PTV takes no responsibility for, and makes no representations in relation to, the completeness, accuracy or quality of any information contained in this drawing. Each user of this drawing releases PTV from all and any loss, damage, cost, expense or liability in relation to the use of, or any reliance on, this drawing or the information contained in it.


All written dimensions take precedence over scaled dimensions.

This drawing is provided only for the information of the person or organisation to whom PTV provides it. It may not be provided to, or used by, any other person without PTV's prior written consent.

OTHER

**METRO TUNNEL
CBD SOUTH
CONSTRUCTION PLAN**

Up Location East. North. ID#	Down Location East. North. ID#	Datum MGA Z55
------------------------------	--------------------------------	---------------



File Name

Sheet No. **04 of 05**

NOT FOR CONSTRUCTION

Scale 1:2,100 Sheet Size A3

Drawn By N. C.	Design By S. C.
Checked By S. C.	Ind. Review
Approved	Approval Date
Drawing Number	Revision