





NOTE:
 THE UNDERLYING CADASTRAL PARCEL LINEWORK WITHIN THIS PLAN SHOWN THUS  HAS BEEN DERIVED FROM THE VICMAP PROPERTY DATASET. AS PARCEL SPATIAL ACCURACY VARIES THIS INFORMATION SHOULD ONLY BE USED FOR LOCALITY PURPOSES UNLESS OTHERWISE DEFINED WITH AN SPI, LOT/PLAN AND/OR SURVEY REFERENCE.


PLAN TO VARY THE PROJECT AREA PURSUANT TO SECTION 96(3)
 MAJOR TRANSPORT PROJECTS FACILITATION ACT 2009
 Lodged in the Central Plan Office
 Dated this 3rd day of August 2021

 CRAIG LESLIE SANDY
 Surveyor-General

LEGEND
 PROJECT AREA ADDED UNLIMITED
 PROJECT AREA BOUNDARY IN
 LEGL./20-020


**GLEN HUNTLY
 LEVEL CROSSING
 REMOVAL PROJECT**

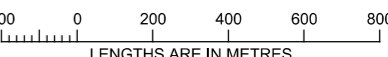

LEVEL CROSSING REMOVAL PROJECT


200 0 200 400 600 800 SCALE
 LENGTHS ARE IN METRES 1:20000

ORIGINAL SHEET SIZE: A3	INDEX SHEET 1 of 8	LEGL./21-530
----------------------------	-----------------------	--------------



NOTE:
 THE UNDERLYING CADASTRAL PARCEL LINEWORK WITHIN THIS PLAN SHOWN THUS  HAS BEEN DERIVED FROM THE VICMAP PROPERTY DATASET. AS PARCEL SPATIAL ACCURACY VARIES THIS INFORMATION SHOULD ONLY BE USED FOR LOCALITY PURPOSES UNLESS OTHERWISE DEFINED WITH AN SPI, LOT/PLAN AND/OR SURVEY REFERENCE.



POINTS SHOWN THUS  ARE COORDINATED.
 SEE SHEET 8 FOR SCHEDULE OF COORDINATES.

LINES SHOWN THUS  ARE THE VICMAP PARCELS WHICH ARE THE APPROXIMATE LOCATION ONLY OF TITLE BOUNDARIES.


LEGEND

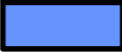-  PROJECT AREA ADDED UNLIMITED
-  PROJECT AREA BOUNDARY IN LEGL./20-020


**GLEN HUNTLY
 LEVEL CROSSING
 REMOVAL PROJECT**



LEVEL CROSSING REMOVAL PROJECT

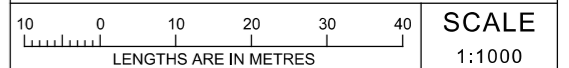


ORIGINAL SHEET SIZE: A3	SHEET 2 of 8	LEGL./21-530
----------------------------	-----------------	--------------



NOTE:
 THE UNDERLYING CADASTRAL PARCEL LINEWORK WITHIN THIS PLAN SHOWN THUS  HAS BEEN DERIVED FROM THE VICMAP PROPERTY DATASET. AS PARCEL SPATIAL ACCURACY VARIES THIS INFORMATION SHOULD ONLY BE USED FOR LOCALITY PURPOSES UNLESS OTHERWISE DEFINED WITH AN SPI, LOT/PLAN AND/OR SURVEY REFERENCE.




POINTS SHOWN THUS  ARE COORDINATED.
 SEE SHEET 8 FOR SCHEDULE OF COORDINATES.

LINES SHOWN THUS  ARE THE VICMAP PARCELS WHICH ARE THE APPROXIMATE LOCATION ONLY OF TITLE BOUNDARIES.


LEGEND

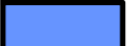-  PROJECT AREA ADDED UNLIMITED
-  PROJECT AREA BOUNDARY IN LEGL./20-020

**GLEN HUNTLY
 LEVEL CROSSING
 REMOVAL PROJECT**

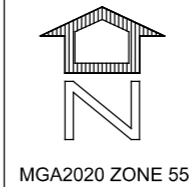

LEVEL CROSSING REMOVAL PROJECT

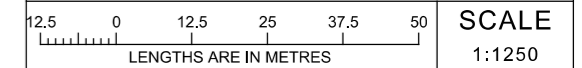

SCALE
 1:1250

ORIGINAL SHEET
 SIZE: A3

SHEET
 3 of 8

LEGL./21-530




POINTS SHOWN THUS ● (1) ARE COORDINATED.
SEE SHEET 8 FOR SCHEDULE OF COORDINATES.

LINES SHOWN THUS — ARE THE VICMAP PARCELS
WHICH ARE THE APPROXIMATE LOCATION ONLY OF TITLE
BOUNDARIES.


LEGEND

- PROJECT AREA ADDED UNLIMITED
- PROJECT AREA BOUNDARY IN
LEGL./20-020


**GLEN HUNTLY
LEVEL CROSSING
REMOVAL PROJECT**

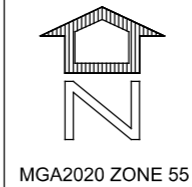

LEVEL CROSSING REMOVAL PROJECT

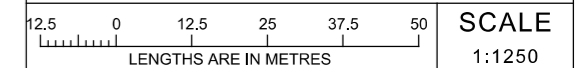


ORIGINAL SHEET SIZE: A3	SHEET 4 of 8	LEGL./21-530
----------------------------	-----------------	--------------

 

NOTE:
 THE UNDERLYING CADASTRAL PARCEL LINEWORK WITHIN THIS PLAN SHOWN THUS  HAS BEEN DERIVED FROM THE VICMAP PROPERTY DATASET. AS PARCEL SPATIAL ACCURACY VARIES THIS INFORMATION SHOULD ONLY BE USED FOR LOCALITY PURPOSES UNLESS OTHERWISE DEFINED WITH AN SPI, LOT/PLAN AND/OR SURVEY REFERENCE.




POINTS SHOWN THUS  ARE COORDINATED.
 SEE SHEET 8 FOR SCHEDULE OF COORDINATES.

LINES SHOWN THUS  ARE THE VICMAP PARCELS WHICH ARE THE APPROXIMATE LOCATION ONLY OF TITLE BOUNDARIES.


LEGEND

-  PROJECT AREA ADDED UNLIMITED
-  PROJECT AREA BOUNDARY IN LEGL./20-020


**GLEN HUNTLY
 LEVEL CROSSING
 REMOVAL PROJECT**

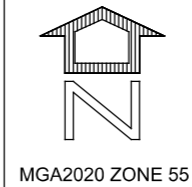

LEVEL CROSSING REMOVAL PROJECT

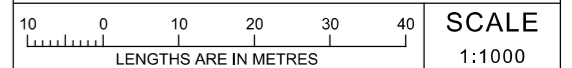


ORIGINAL SHEET SIZE: A3	SHEET 5 of 8	LEGL./21-530
----------------------------	-----------------	--------------



NOTE:
 THE UNDERLYING CADASTRAL PARCEL LINEWORK WITHIN THIS PLAN SHOWN THUS  HAS BEEN DERIVED FROM THE VICMAP PROPERTY DATASET. AS PARCEL SPATIAL ACCURACY VARIES THIS INFORMATION SHOULD ONLY BE USED FOR LOCALITY PURPOSES UNLESS OTHERWISE DEFINED WITH AN SPI, LOT/PLAN AND/OR SURVEY REFERENCE.




POINTS SHOWN THUS  ARE COORDINATED.
 SEE SHEET 8 FOR SCHEDULE OF COORDINATES.

LINES SHOWN THUS  ARE THE VICMAP PARCELS WHICH ARE THE APPROXIMATE LOCATION ONLY OF TITLE BOUNDARIES.


LEGEND

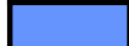-  PROJECT AREA ADDED UNLIMITED
-  PROJECT AREA BOUNDARY IN LEGL./20-020

**GLEN HUNTLY
 LEVEL CROSSING
 REMOVAL PROJECT**

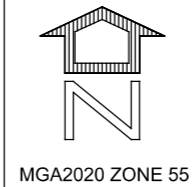



LEVEL CROSSING REMOVAL PROJECT

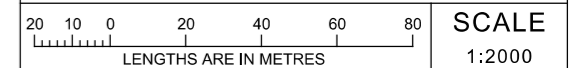



SCALE
 1:2000

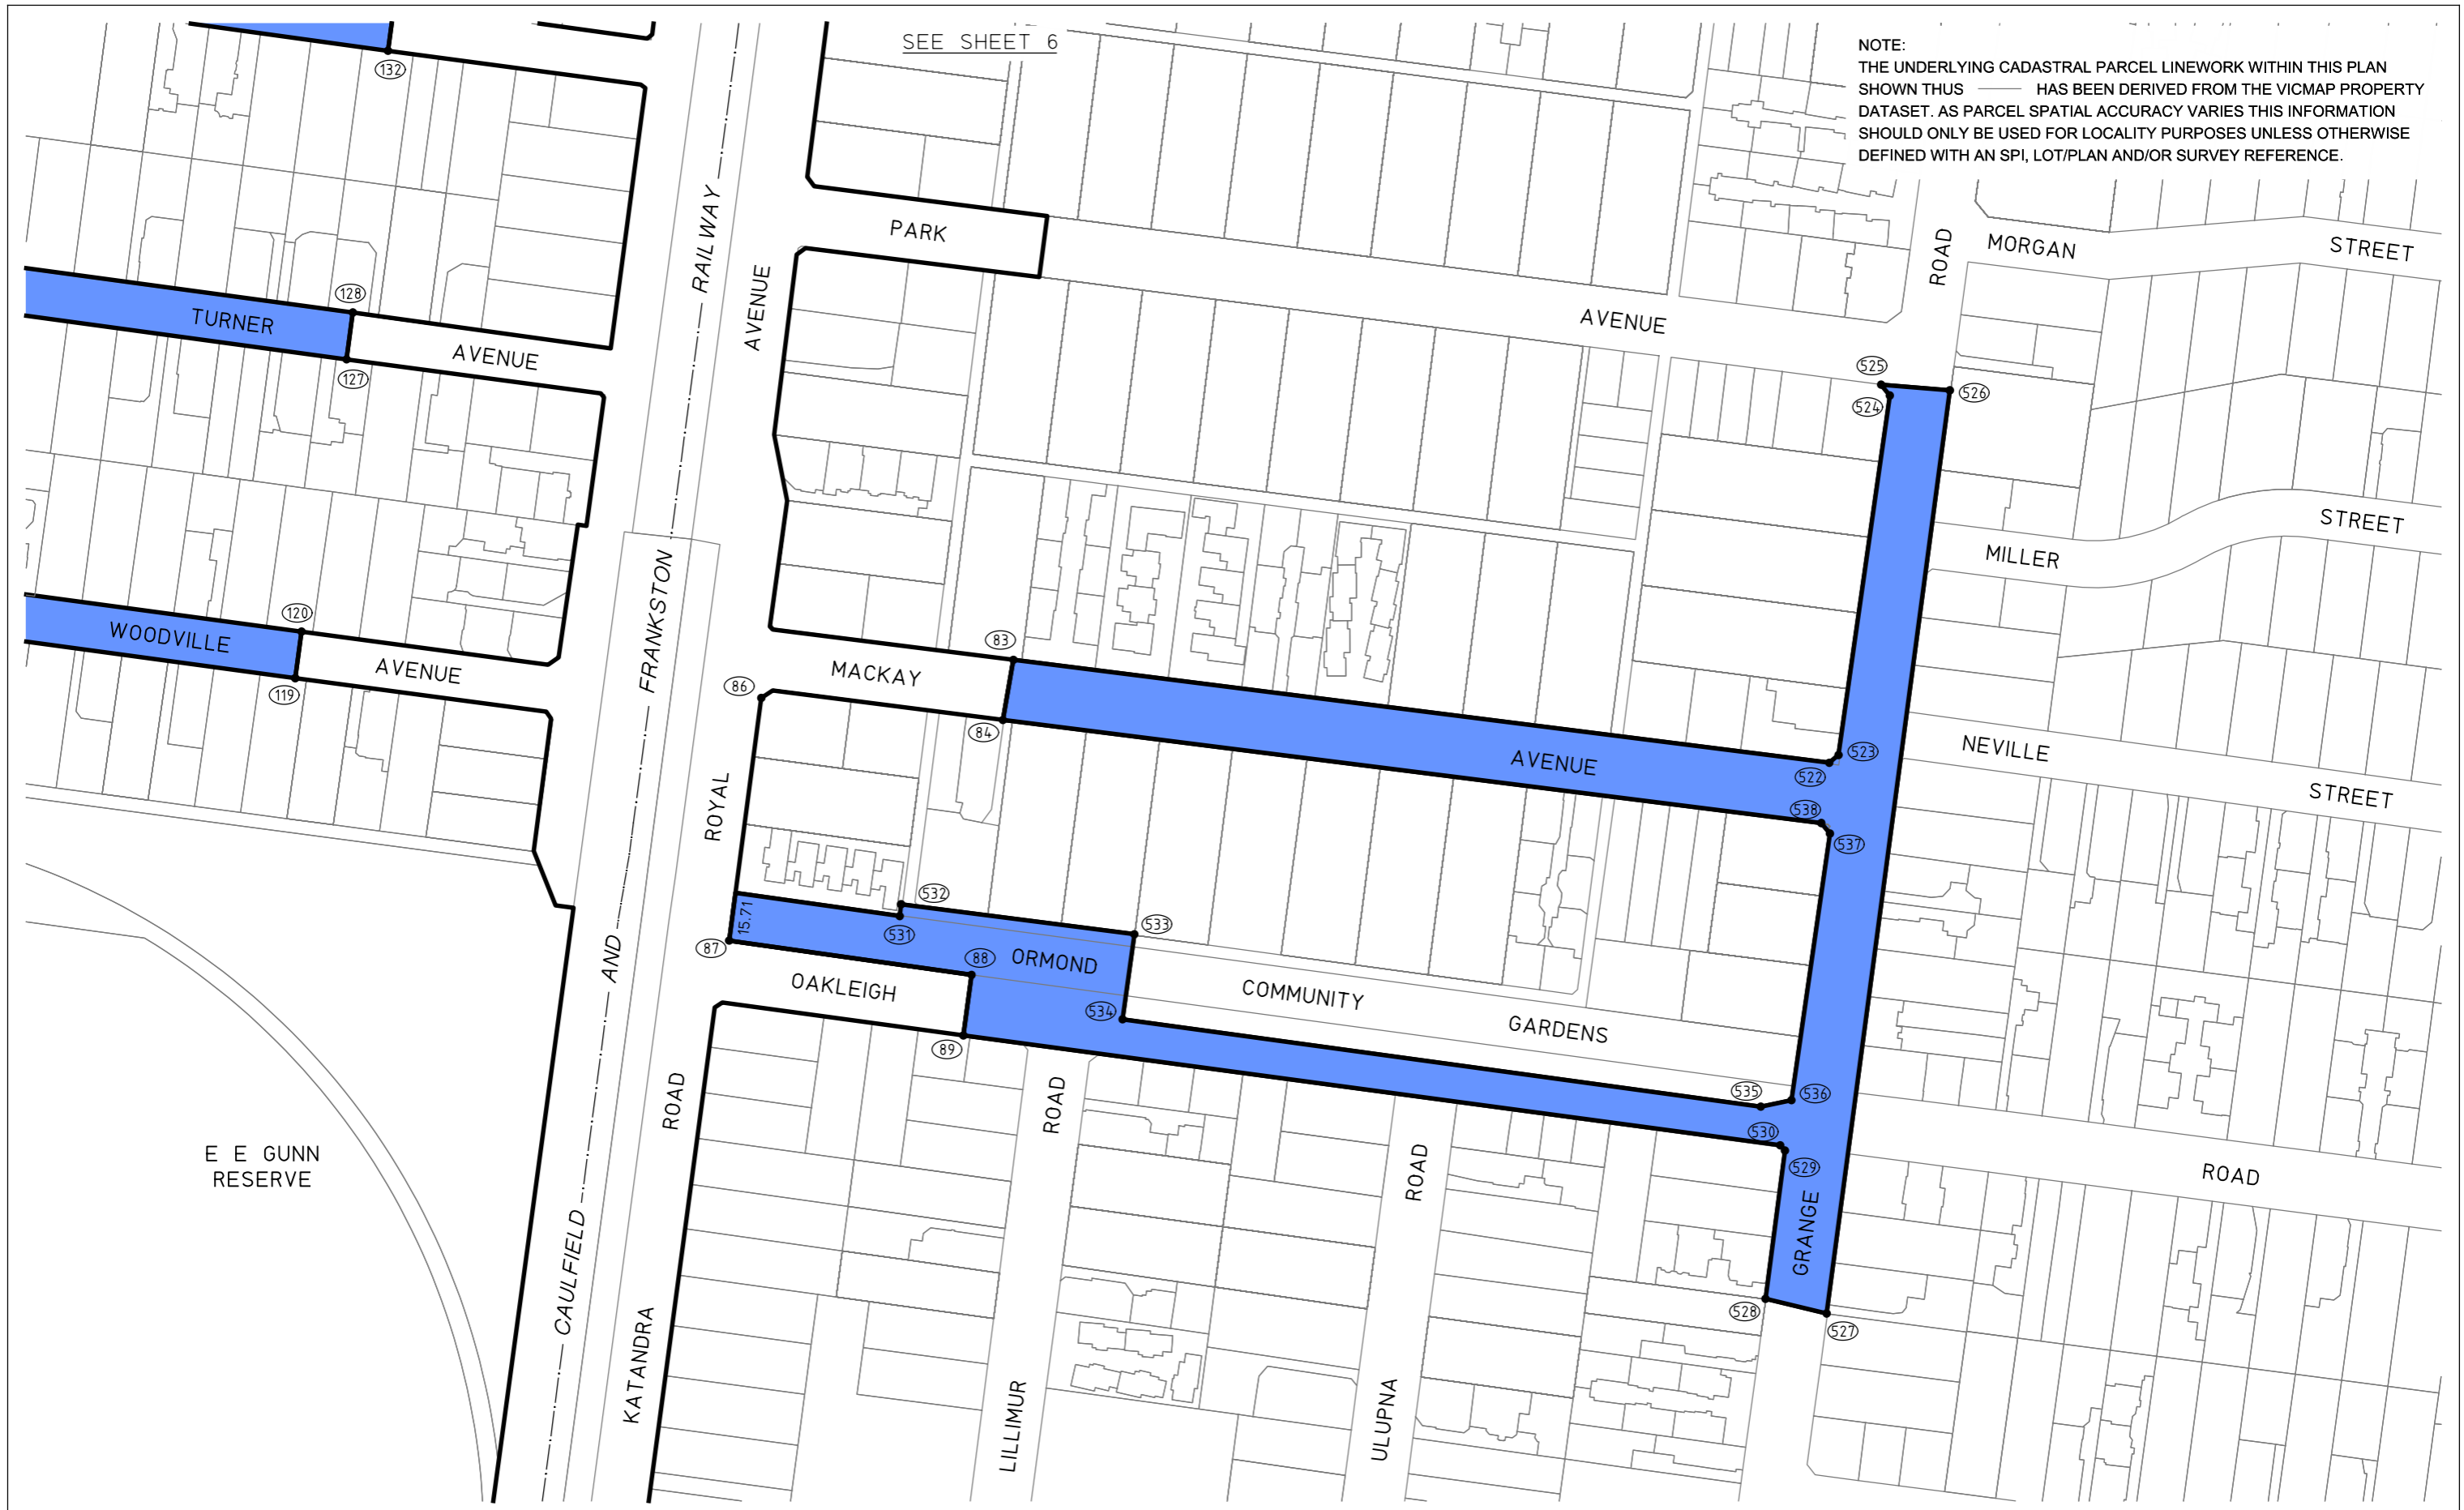ORIGINAL SHEET SIZE: A3	SHEET 6 of 8	LEGL./21-530
----------------------------	-----------------	--------------

 



NOTE:
 THE UNDERLYING CADASTRAL PARCEL LINEWORK WITHIN THIS PLAN SHOWN THUS  HAS BEEN DERIVED FROM THE VICMAP PROPERTY DATASET. AS PARCEL SPATIAL ACCURACY VARIES THIS INFORMATION SHOULD ONLY BE USED FOR LOCALITY PURPOSES UNLESS OTHERWISE DEFINED WITH AN SPI, LOT/PLAN AND/OR SURVEY REFERENCE.

POINTS SHOWN THUS  ARE COORDINATED.
 SEE SHEET 8 FOR SCHEDULE OF COORDINATES.

LINES SHOWN THUS  ARE THE VICMAP PARCELS WHICH ARE THE APPROXIMATE LOCATION ONLY OF TITLE BOUNDARIES.

LEGEND


 PROJECT AREA ADDED UNLIMITED

 PROJECT AREA BOUNDARY IN LEGL./20-020

GLEN HUNTLY LEVEL CROSSING REMOVAL PROJECT



LEVEL CROSSING REMOVAL PROJECT

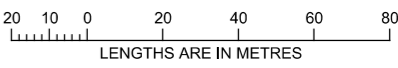 <p>LENGTHS ARE IN METRES</p>	<p>SCALE</p> <p>1:2000</p>
<p>ORIGINAL SHEET SIZE: A3</p>	<p>SHEET 7 of 8</p>
<p>LEGL./21-530</p>	

MGA2020 ZONE 55 CO-ORDINATES (METRES)

COORDINATES ROUNDED TO THE NEAREST METRE. ADD 2 DECIMAL PLACES FOR FULL PRECISION

COORDINATES ALSO CONTAINED IN LEGL./20-020

POINT	EAST	NORTH
25	327757	5806063
26	327770	5806063
27	327790	5806082
83	327861	5803830
84	327857	5803811
86	327778	5803818
87	327768	5803739
88	327847	5803727
89	327844	5803708
119	327626	5803824
120	327628	5803839
127	327643	5803928
128	327645	5803944
132	327656	5804029
133	327658	5804044
143	327640	5804236
224	328147	5805710
225	328150	5805713
226	328184	5805690
227	328228	5805655
228	328221	5805658
229	328215	5805659
230	328208	5805659
231	328202	5805658
232	328195	5805655
233	328190	5805651
234	328186	5805646
235	328183	5805639
236	328181	5805632
237	328181	5805624
238	328177	5805636
239	328173	5805654
240	328166	5805673
241	328158	5805692
302	328405	5805444

POINT	EAST	NORTH
303	328358	5805331
304	328320	5805240
305	328312	5805220
312	328155	5805241
313	328167	5805263
317	328203	5805354
318	328208	5805372
373	327997	5804733
374	327883	5804748
375	327889	5804791

COORDINATES DERIVED FROM LEGL./21-530

POINT	EAST	NORTH
492	327760	5806086
493	327762	5806088
494	327770	5806155
495	327773	5806155
496	327774	5806159
497	327771	5806160
498	327773	5806175
499	327802	5806171
500	328210	5805371
501	328362	5805351
502	328358	5805333
503	328169	5805260
504	328311	5805241
505	328311	5805222
506	328158	5805243
507	327926	5804761
508	327401	5804269
509	327399	5804268
510	327401	5804287
511	327404	5804284
512	327372	5804068
513	327374	5804083
514	327361	5803967
515	327359	5803965
516	327361	5803983
517	327363	5803982
518	327347	5803862
519	327346	5803861
520	327348	5803879
521	327349	5803877
522	328127	5803797
523	328130	5803799
524	328146	5803916
525	328144	5803920
526	328166	5803918

POINT	EAST	NORTH
527	328126	5803617
528	328106	5803622
529	328112	5803670
530	328111	5803672
531	327823	5803747
532	327824	5803750
533	327900	5803741
534	327896	5803713
535	328104	5803684
536	328114	5803687
537	328127	5803774
538	328124	5803777

**COORDINATE
SCHEDULE**

**GLEN HUNTLY
LEVEL CROSSING
REMOVAL PROJECT**

LEVEL CROSSING REMOVAL PROJECT

ORIGINAL SHEET
SIZE: A3

8 of 8

LEGL./21-530