




APPENDIX A: PARKVILLE PRECINCT SITE LAYOUT PLAN

Site Master Plan

TAS-CYP-PV-00-DRG-AUD-PKV-720200-DP

Associated works area


TAS-CYP-PKV-ZWD-DWG-XLP-PKV-X0001

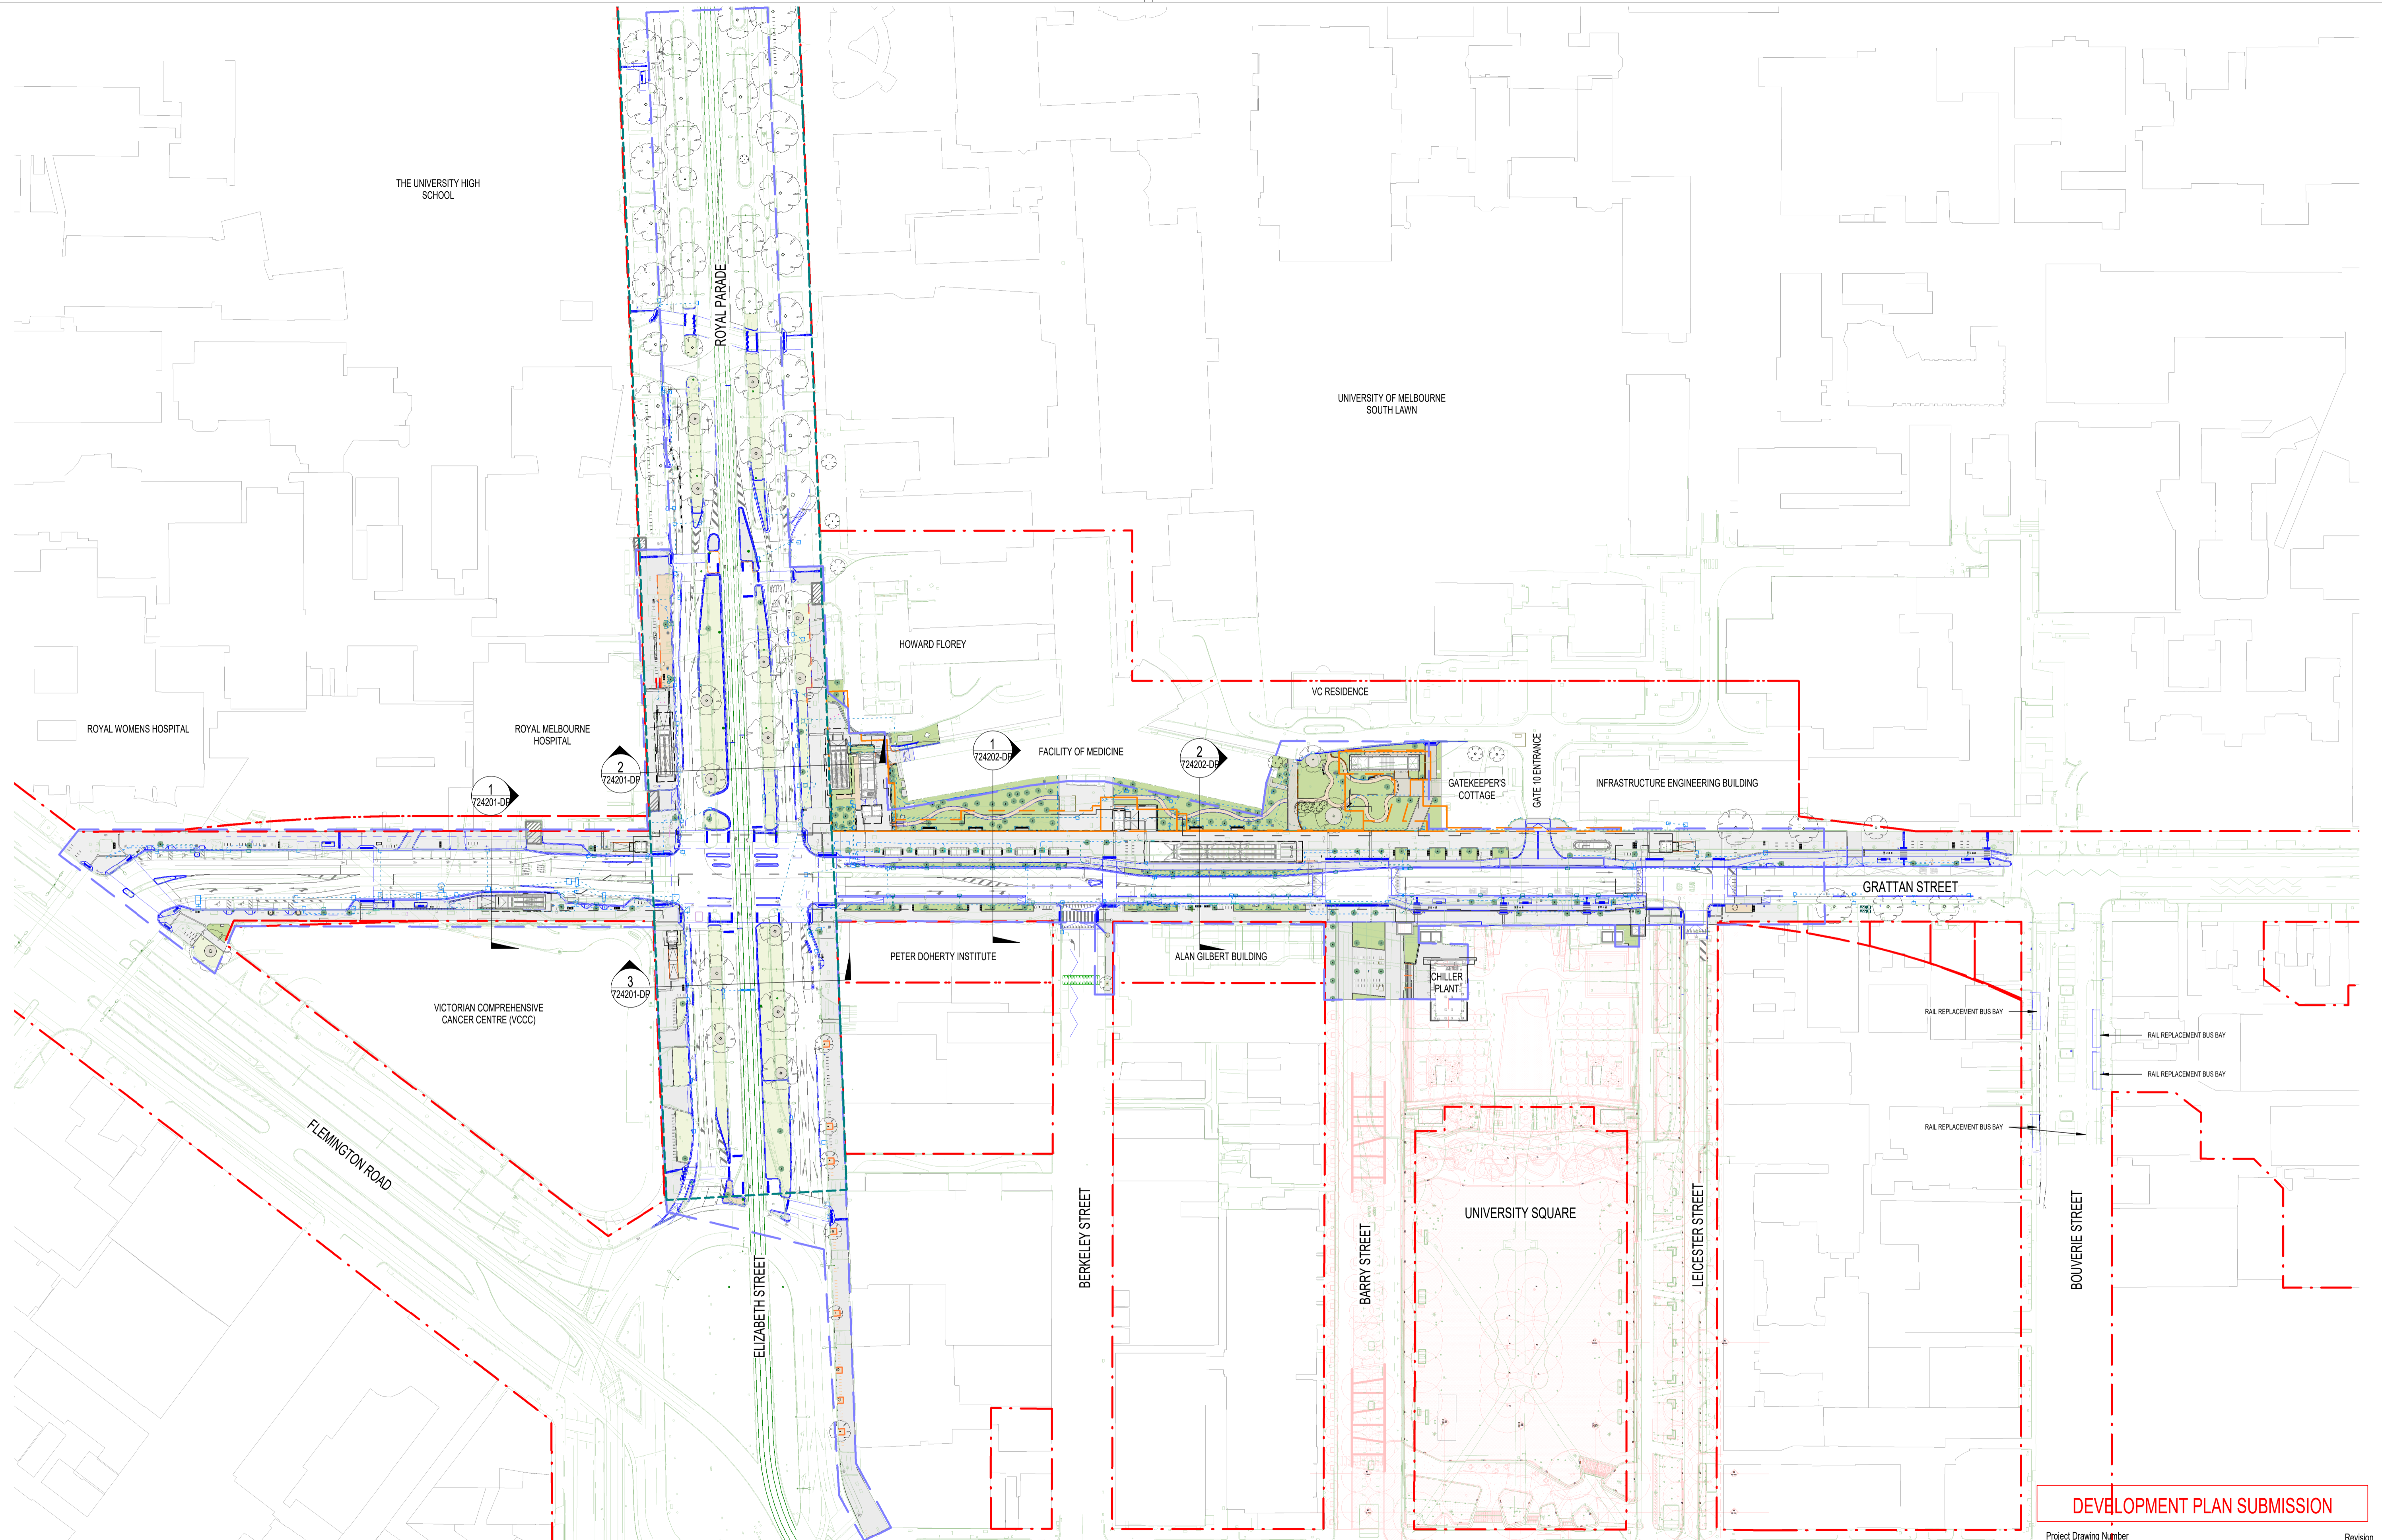

DEVELOPMENT PLAN SUBMISSION

Project Drawing Number: TAS-CYP-PV-00-DRG-AUD-PKV-720200-DP
Revision: G.11

5/03/2023 7:32:02 PM

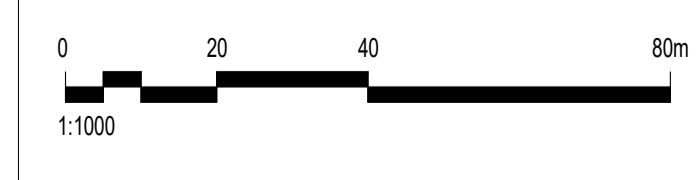

Revised By	In Serv	Rev	Date	Description	Designed	Checked	Ind. Rev.	Approv.
		G.11	03/03/23	ISSUED FOR DEVELOPMENT PLAN	ES	CG		
		G.10	06/07/22	ISSUED FOR DEVELOPMENT PLAN	ES	CG		
		G.9	30/11/21	ISSUED FOR DEVELOPMENT PLAN	ES	CG		
		G.8	09/09/21	ISSUED FOR DEVELOPMENT PLAN	ES	CG		
		G.7	13/07/21	ISSUED FOR DEVELOPMENT PLAN	ES	CG		
		G.6	16/01/18	ISSUED FOR DEVELOPMENT PLAN	H-WW	hr/v/GB		

This drawing has been prepared by, or compiled from information provided by, persons other than PTV. To the maximum extent permitted by law, PTV does not accept responsibility for, and makes no representations in relation to, the completeness, accuracy or quality of any information contained in this drawing. Each user of this drawing releases PTV from all and any liability, damage, cost, expense or liability in relation to the use of, or any reliance on, this drawing or the information contained in it.
All written dimensions take precedence over scaled dimensions.
This drawing is provided only for the information of the person or organization to whom PTV provides it. It may not be provided to, or used by, any other person without PTV's prior written consent.

Consultant: Cross Yarra Partnership
Franchisee / Lessee: RAIL PROJECTS VICTORIA

ARCHITECTURAL
PARKVILLE
PARKVILLE PRECINCT
LANDSCAPE ARCHITECTURE
SITE MASTERPLAN

Up Location East, North, ID#
Down Location East, North, ID#
Datum

PUBLIC TRANSPORT VICTORIA PT

File Name: SHEET 01 OF 01
Scale: 1:1000
Sheet Size: A1

NOT FOR CONSTRUCTION

Drawn By: Y. SONG	Designed By: E. SHAW
Checked By: C. GUTHRIE	Ind. Review
Approved	Approval Date
Drawing Number	Revision



Legend

- Parkville Associated Works Area
- Project Land (20 July 2018)
- Vicmap Property Parcel



										Project Drawing No. TAS-CYP-PKV-ZWD-DRG-XLP-PKV-X0001		E							
										OTHER		Public Transport Victoria	Drawn By N. C	Design By S. C					
										METRO TUNNEL PARKVILLE CONSTRUCTION PLAN		PT	Checked By S. C	Ind. Review					
										Up Location East. North. ID#	Down Location East. North. ID#	Datum MGA Z55	File Name	Approved	Approval Date				
										Sheet No. 02 of 05	NOT FOR CONSTRUCTION	Drawing Number	Revision						
										Scale	Sheet Size A3								
										Revised By	In Serv	Rev.	Date	Description	Designed	Checked	Ind. Rev.	Approx.	
										CYP	E	10.08.21	ISSUED FOR SUBMISSION	S.E	S.C				
										CYP	D1	24.01.18	ISSUED FOR SUBMISSION	E.Y.	J. G.				

Consultant



Cross Yarra Partnership

Franchisee / Lessee



MELBOURNE METRO RAIL AUTHORITY

This drawing has been prepared by or compiled from information provided by, persons other than PTV. To the maximum extent permissible by law, PTV takes no responsibility for, and makes no representations in relation to, the completeness, accuracy or quality of any information contained in this drawing. Each user of this drawing releases PTV from all and any loss, damage, cost, expense or liability in relation to the use of, or any reliance on, this drawing or the information contained in it.

All written dimensions take precedence over scaled dimensions.

This drawing is provided only for the information of the person or organisation to whom PTV provides it. It may not be provided to, or used by, any other person without PTV's prior written consent.