

**NOTES**

1. BOUNDARY OF THE PROJECT IS DEFINED BY THIS VARIATION (BY ABUTTAL TO EXISTING CADSATRAL BOUNDARIES AND SUPPLEMENTED WITH LINES AND DIMENSIONS) TOGETHER WITH THE EXISTING MELBOURNE METRO RAIL PROJECT AREA VIDE VICTORIA GOVERNMENT GAZETTE S8 13/1/2017 LEGL./16-236 AND VICTORIA GOVERNMENT GAZETTE G23 8/6/2017 LEGL./17-361.
2. ALL MEASUREMENTS AND DIMENSIONS WHERE SHOWN ARE IN METRES.
3. PARTS OF THIS AMENDMENT ARE LIMITED STRATUM (STRATUM PARCELS).
4. EACH STRATUM PARCEL IS LIMITED TO A NOMINATED AUSTRALIAN HEIGHT DATUM (AHD) LEVEL AND BELOW.
5. STRATUM PARCELS FOR THIS AMENDMENT ARE IDENTIFIED WITH AN ALPHA-NUMERIC IDENTIFIER BEGINNING WITH "Y".
6. IDENTIFIED STRATUM PARCELS, THEIR CORRESPONDING A.H.D. VALUES AND INDICATIVE DEPTHS BELOW GROUND SURFACE AND AFFECTED LAND IDENTIFIERS ARE SHOWN IN TABLES ON SHEET 10 OF THIS PLAN.
7. COPIES OF LEGL./16-236, LEGL./17-361 AND LEGL./18-011 ARE AVAILABLE IN THE CENTRAL PLAN OFFICE.

27/04/2018  
29234-lis--cb-03

PLAN TO DESIGNATE A VARIATION TO THE PROJECT AREA PURSUANT TO SECTION 96 MAJOR TRANSPORT PROJECTS FACILITATION ACT 2009  
Lodged in the Central Plan Office  
Dated this 30 day of APRIL 2018  
*C. Sandy*  
CRAIG SANDY  
Surveyor-General

**LEGEND**

- 1 SHEET / SHEET NUMBER
- BOUNDARY OF MELBOURNE METRO RAIL PROJECT AREA (INCLUDING LEGL./16-236 AND LEGL./17-361 BOUNDARIES AND THIS VARIATION)




ORIGINAL SHEET SIZE A3  
SCALE 1:30,000  
0 300 600 900  
SCALE OF METRES

**MELBOURNE METRO RAIL PROJECT**

**PROJECT AREA - VARIATION 2**

SHEET 1 of 10 SHEETS


LEGL./18-011

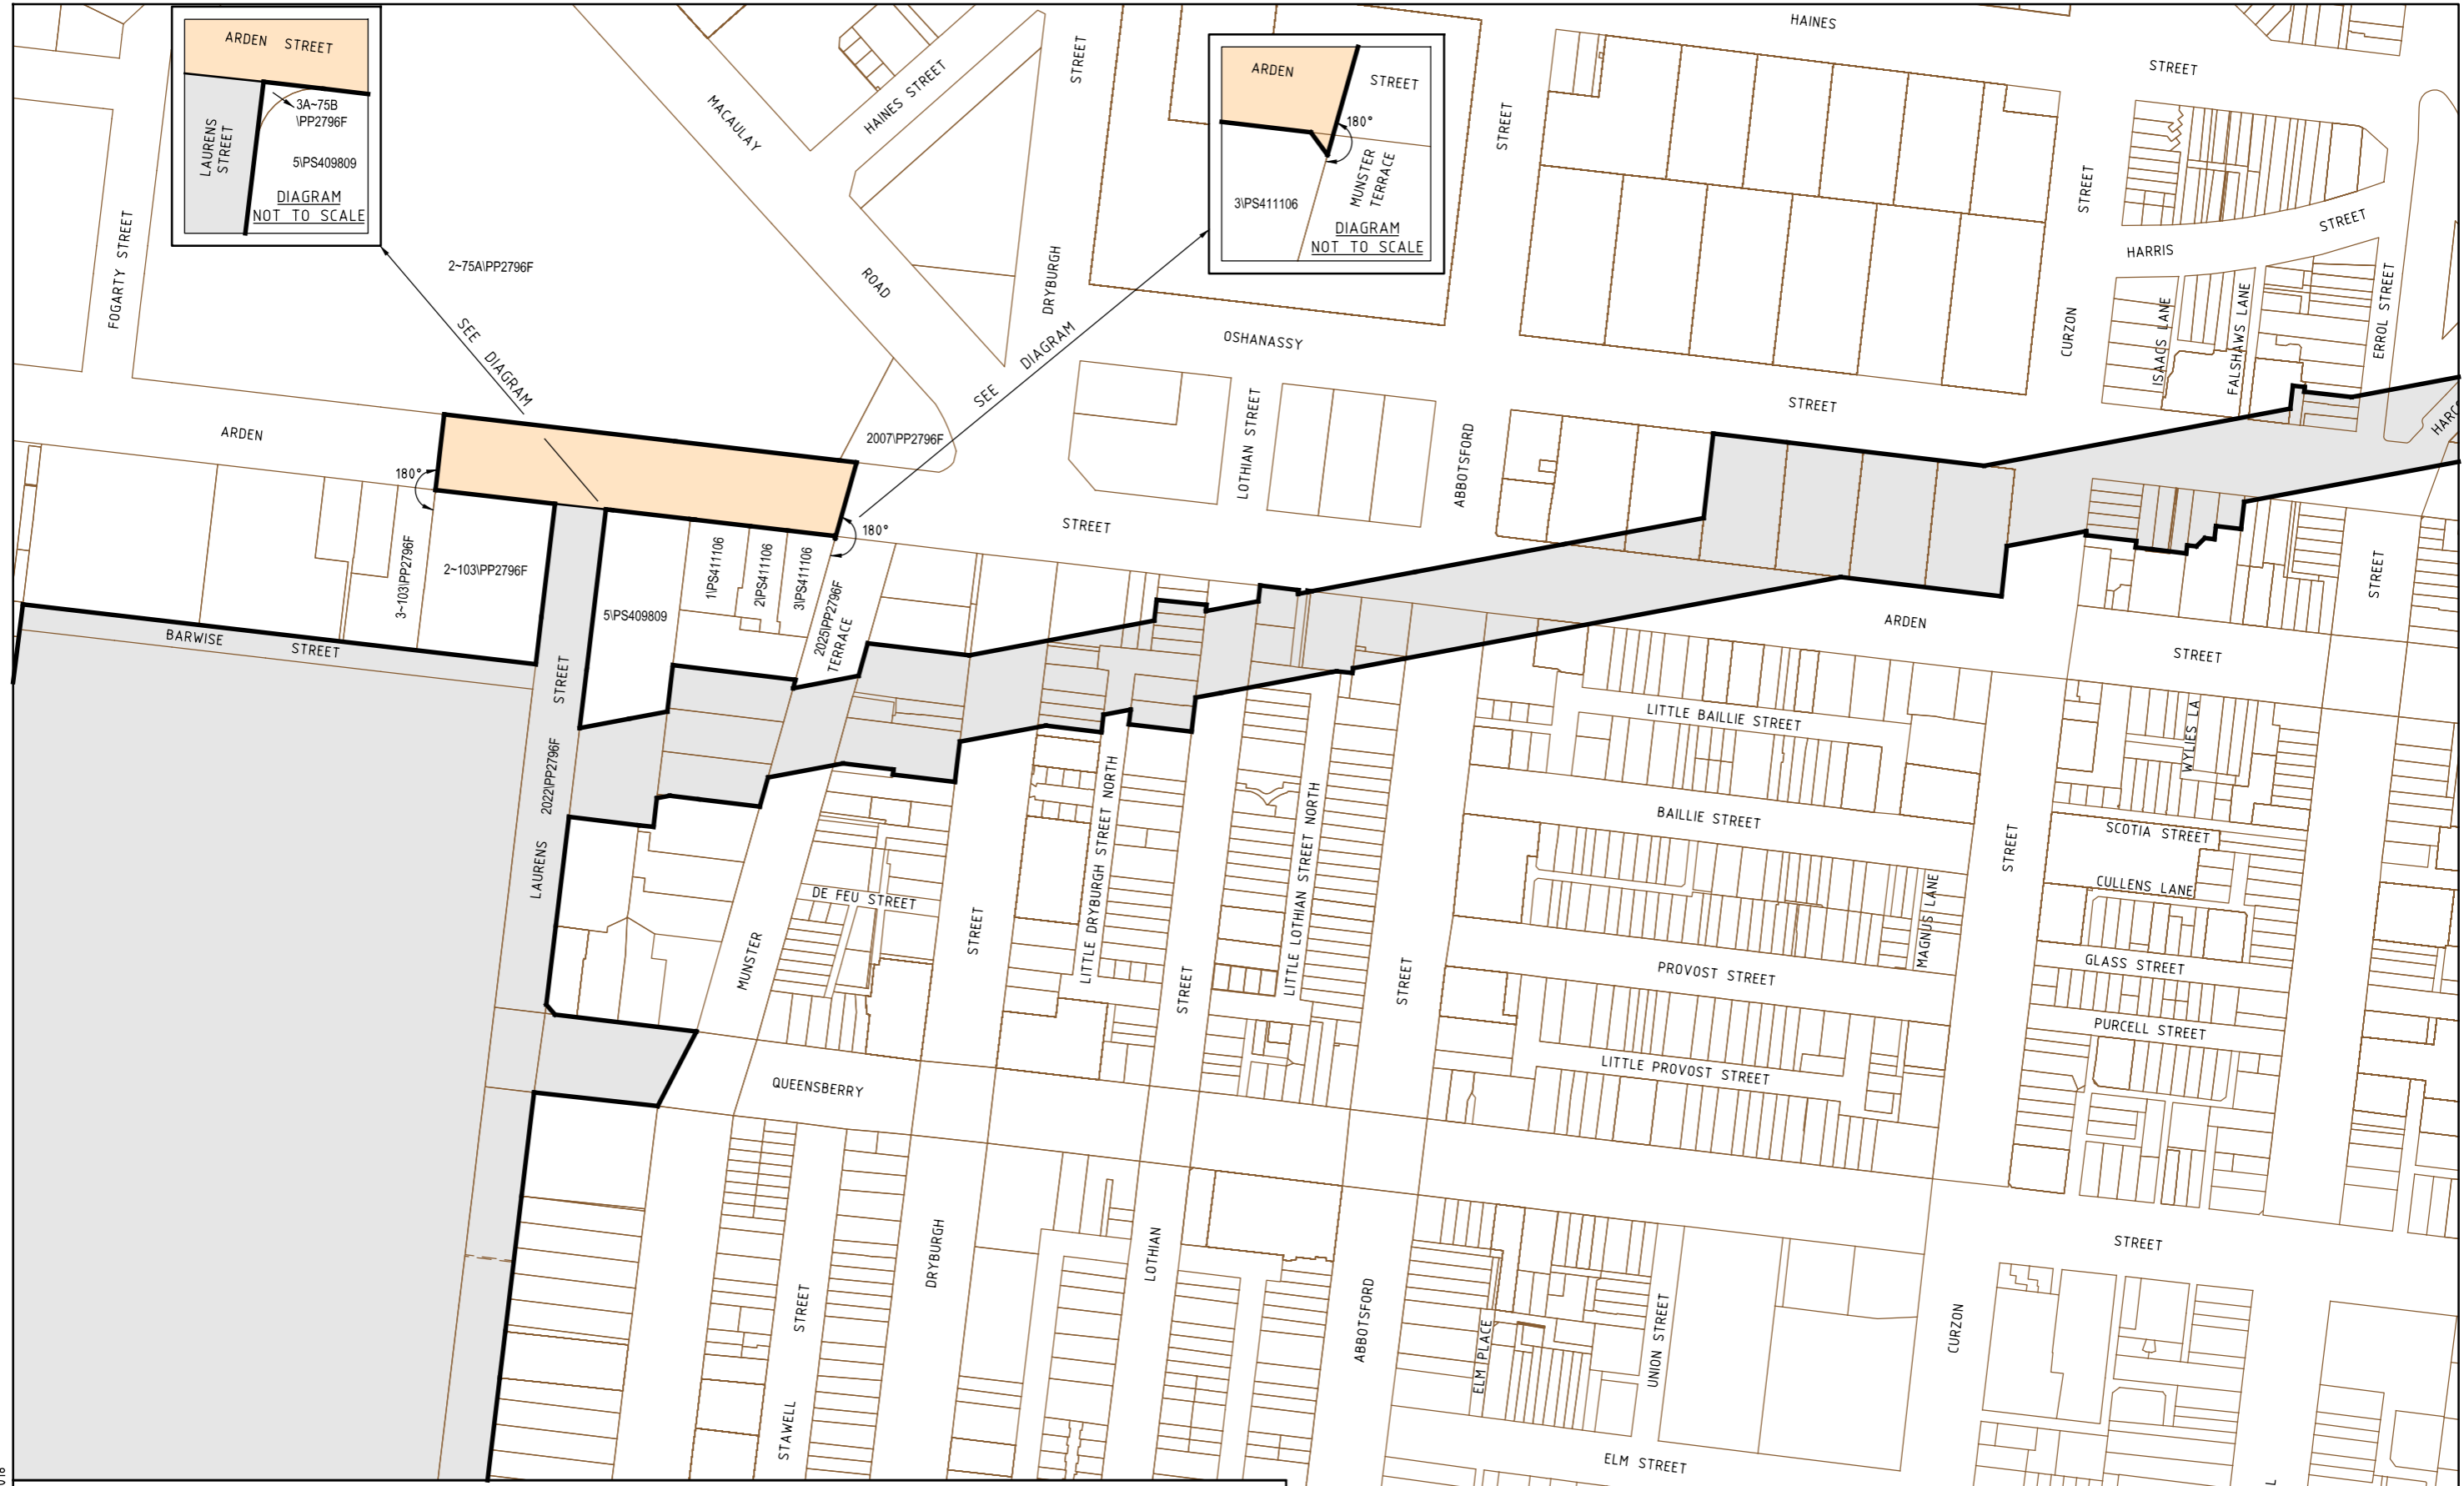

27/04/2018  
29234-lis--cb-03

**LEGEND**



- AREA TO BE ADDED TO MELBOURNE METRO RAIL PROJECT AREA (UNLIMITED STRATUM)
- REMAINING CURRENT MELBOURNE METRO RAIL PROJECT AREA
- AREA TO BE ADDED TO MELBOURNE METRO RAIL PROJECT AREA (LIMITED STRATUM)
- AREA TO BE REMOVED FROM CURRENT MELBOURNE METRO RAIL PROJECT AREA
- BOUNDARY OF MELBOURNE METRO RAIL PROJECT AREA (INCLUDING LEGL./16-236 AND LEGL./17-361 BOUNDARIES AND THIS VARIATION)

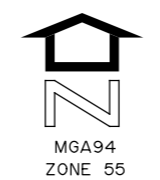

ORIGINAL SHEET SIZE A3  
SCALE 1:2,500

SCALE OF METRES



|                                     |              |
|-------------------------------------|--------------|
| <b>MELBOURNE METRO RAIL PROJECT</b> |              |
| <b>PROJECT AREA - VARIATION 2</b>   |              |
| SHEET 2 of 10 SHEETS                | LEGL./18-011 |

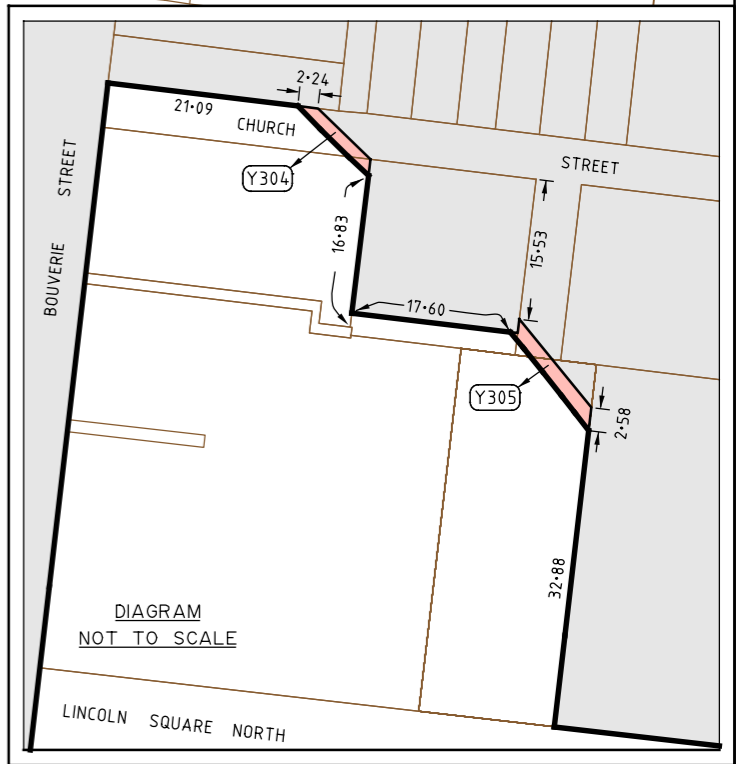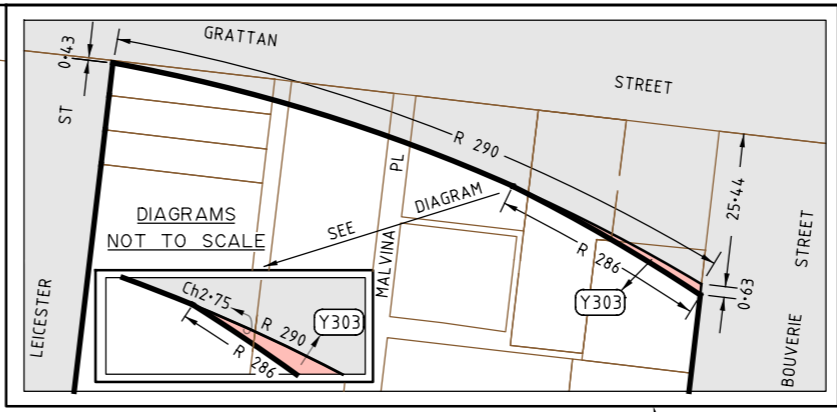

27/04/2018  
29234-lis--cb-03

**LEGEND**

- AREA TO BE ADDED TO MELBOURNE METRO RAIL PROJECT AREA (UNLIMITED STRATUM)
- AREA TO BE ADDED TO MELBOURNE METRO RAIL PROJECT AREA (LIMITED STRATUM)
- AREA TO BE REMOVED FROM CURRENT MELBOURNE METRO RAIL PROJECT AREA
- REMAINING CURRENT MELBOURNE METRO RAIL PROJECT AREA
- BOUNDARY OF MELBOURNE METRO RAIL PROJECT AREA (INCLUDING LEGL./16-236 AND LEGL./17-361 BOUNDARIES AND THIS VARIATION)
- PARCEL "Y302" NUMBER NOT ALLOCATED.

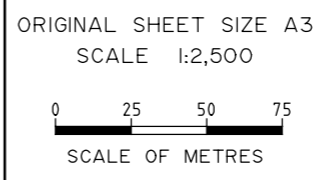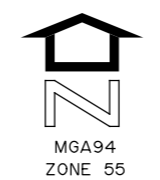


SEE SHEET 4

**MELBOURNE METRO RAIL PROJECT**

**PROJECT AREA - VARIATION 2**

SHEET 3 of 10 SHEETS

LEGL./18-011

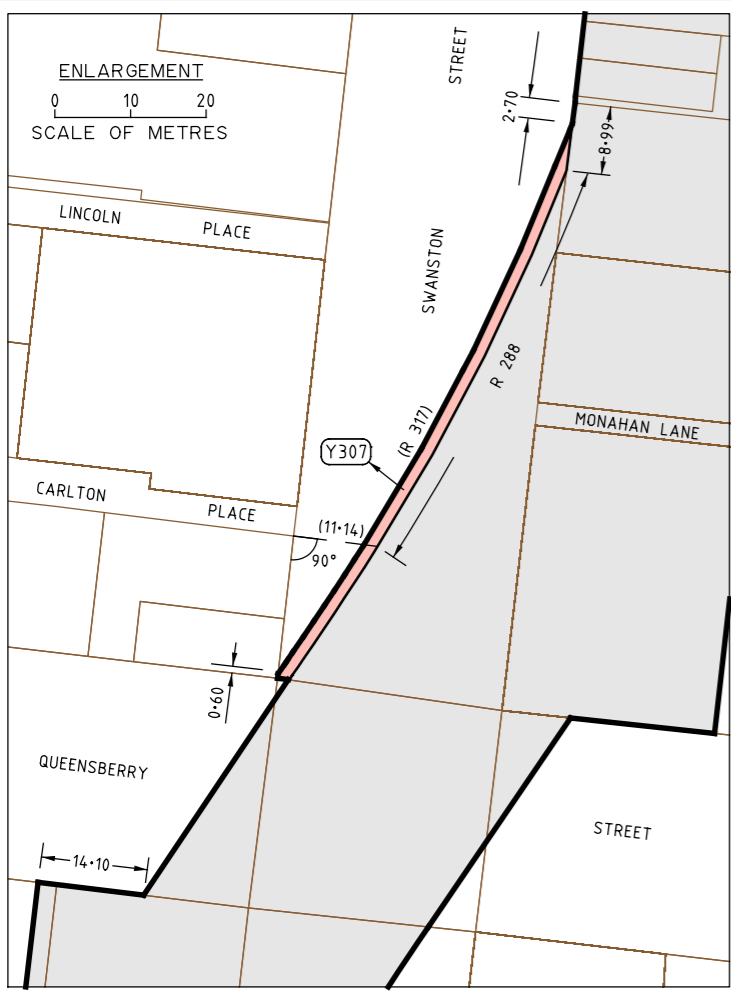

27/04/2018  
29234-lis--cb-03

**LEGEND**

- AREA TO BE ADDED TO MELBOURNE METRO RAIL PROJECT AREA (UNLIMITED STRATUM)
- AREA TO BE ADDED TO MELBOURNE METRO RAIL PROJECT AREA (LIMITED STRATUM)
- AREA TO BE REMOVED FROM CURRENT MELBOURNE METRO RAIL PROJECT AREA
- REMAINING CURRENT MELBOURNE METRO RAIL PROJECT AREA
- BOUNDARY OF MELBOURNE METRO RAIL PROJECT AREA (INCLUDING LEGL./16-236 AND LEGL./17-361 BOUNDARIES AND THIS VARIATION)

SEE SHEET 5

MGA94  
ZONE 55

ORIGINAL SHEET SIZE A3  
SCALE 1:2,500



SCALE OF METRES

**MELBOURNE METRO RAIL PROJECT**

**PROJECT AREA - VARIATION 2**

SHEET 4 of 10 SHEETS

LEGL./18-011

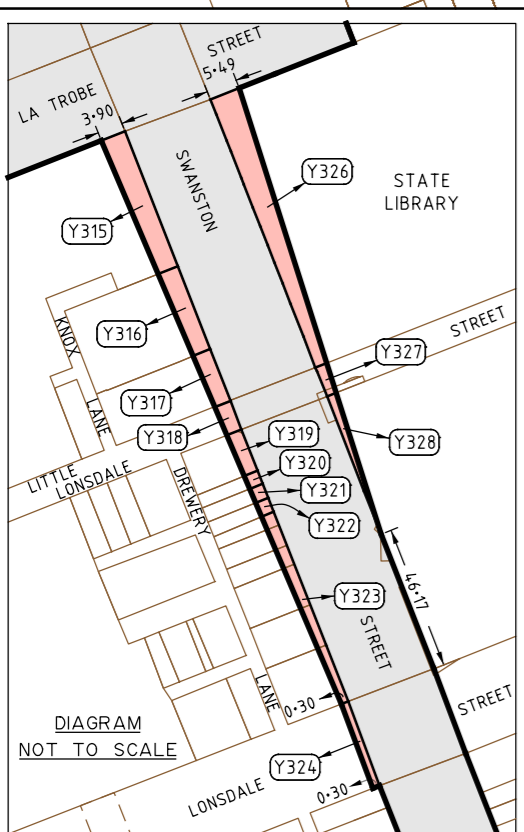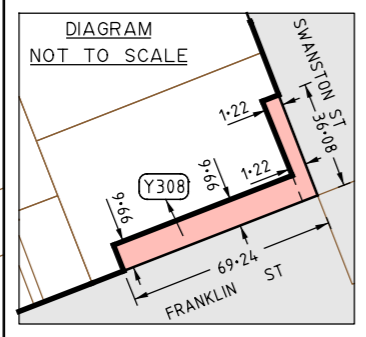

27/04/2018  
29234-lis--cb-03



|   |   |
|---|---|
| <b>LEGEND</b>   |   |
| AREA TO BE ADDED TO MELBOURNE METRO RAIL PROJECT AREA (UNLIMITED STRATUM) | REMAINING CURRENT MELBOURNE METRO RAIL PROJECT AREA   |
| AREA TO BE ADDED TO MELBOURNE METRO RAIL PROJECT AREA (LIMITED STRATUM)   | BOUNDARY OF MELBOURNE METRO RAIL PROJECT AREA (INCLUDING LEGL./16-236 AND LEGL./17-361 BOUNDARIES AND THIS VARIATION) |
| AREA TO BE REMOVED FROM CURRENT MELBOURNE METRO RAIL PROJECT AREA         |   |

MGA94  
ZONE 55

ORIGINAL SHEET SIZE A3  
SCALE 1:2,500


SCALE OF METRES


|                                     |              |
|-------------------------------------|--------------|
| <b>MELBOURNE METRO RAIL PROJECT</b> |              |
| <b>PROJECT AREA - VARIATION 2</b>   |              |
| SHEET 5 of 10 SHEETS                | LEGL./18-011 |

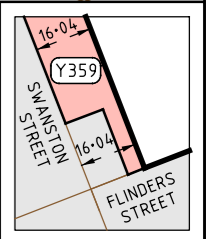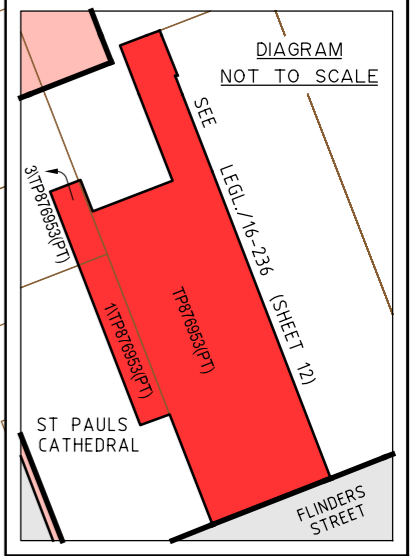

**LEGEND**

- AREA TO BE ADDED TO MELBOURNE METRO RAIL PROJECT AREA (UNLIMITED STRATUM)
- AREA TO BE ADDED TO MELBOURNE METRO RAIL PROJECT AREA (LIMITED STRATUM)
- AREA TO BE REMOVED FROM CURRENT MELBOURNE METRO RAIL PROJECT AREA
- REMAINING CURRENT MELBOURNE METRO RAIL PROJECT AREA
- BOUNDARY OF MELBOURNE METRO RAIL PROJECT AREA (INCLUDING LEGL./16-236 AND LEGL./17-361 BOUNDARIES AND THIS VARIATION)

  
 MGA94  
 ZONE 55

ORIGINAL SHEET SIZE A3  
 SCALE 1:2,500  
  
 SCALE OF METRES


MELBOURNE METRO RAIL PROJECT

PROJECT AREA - VARIATION 2

SHEET 6 of 10 SHEETS

LEGL./18-011



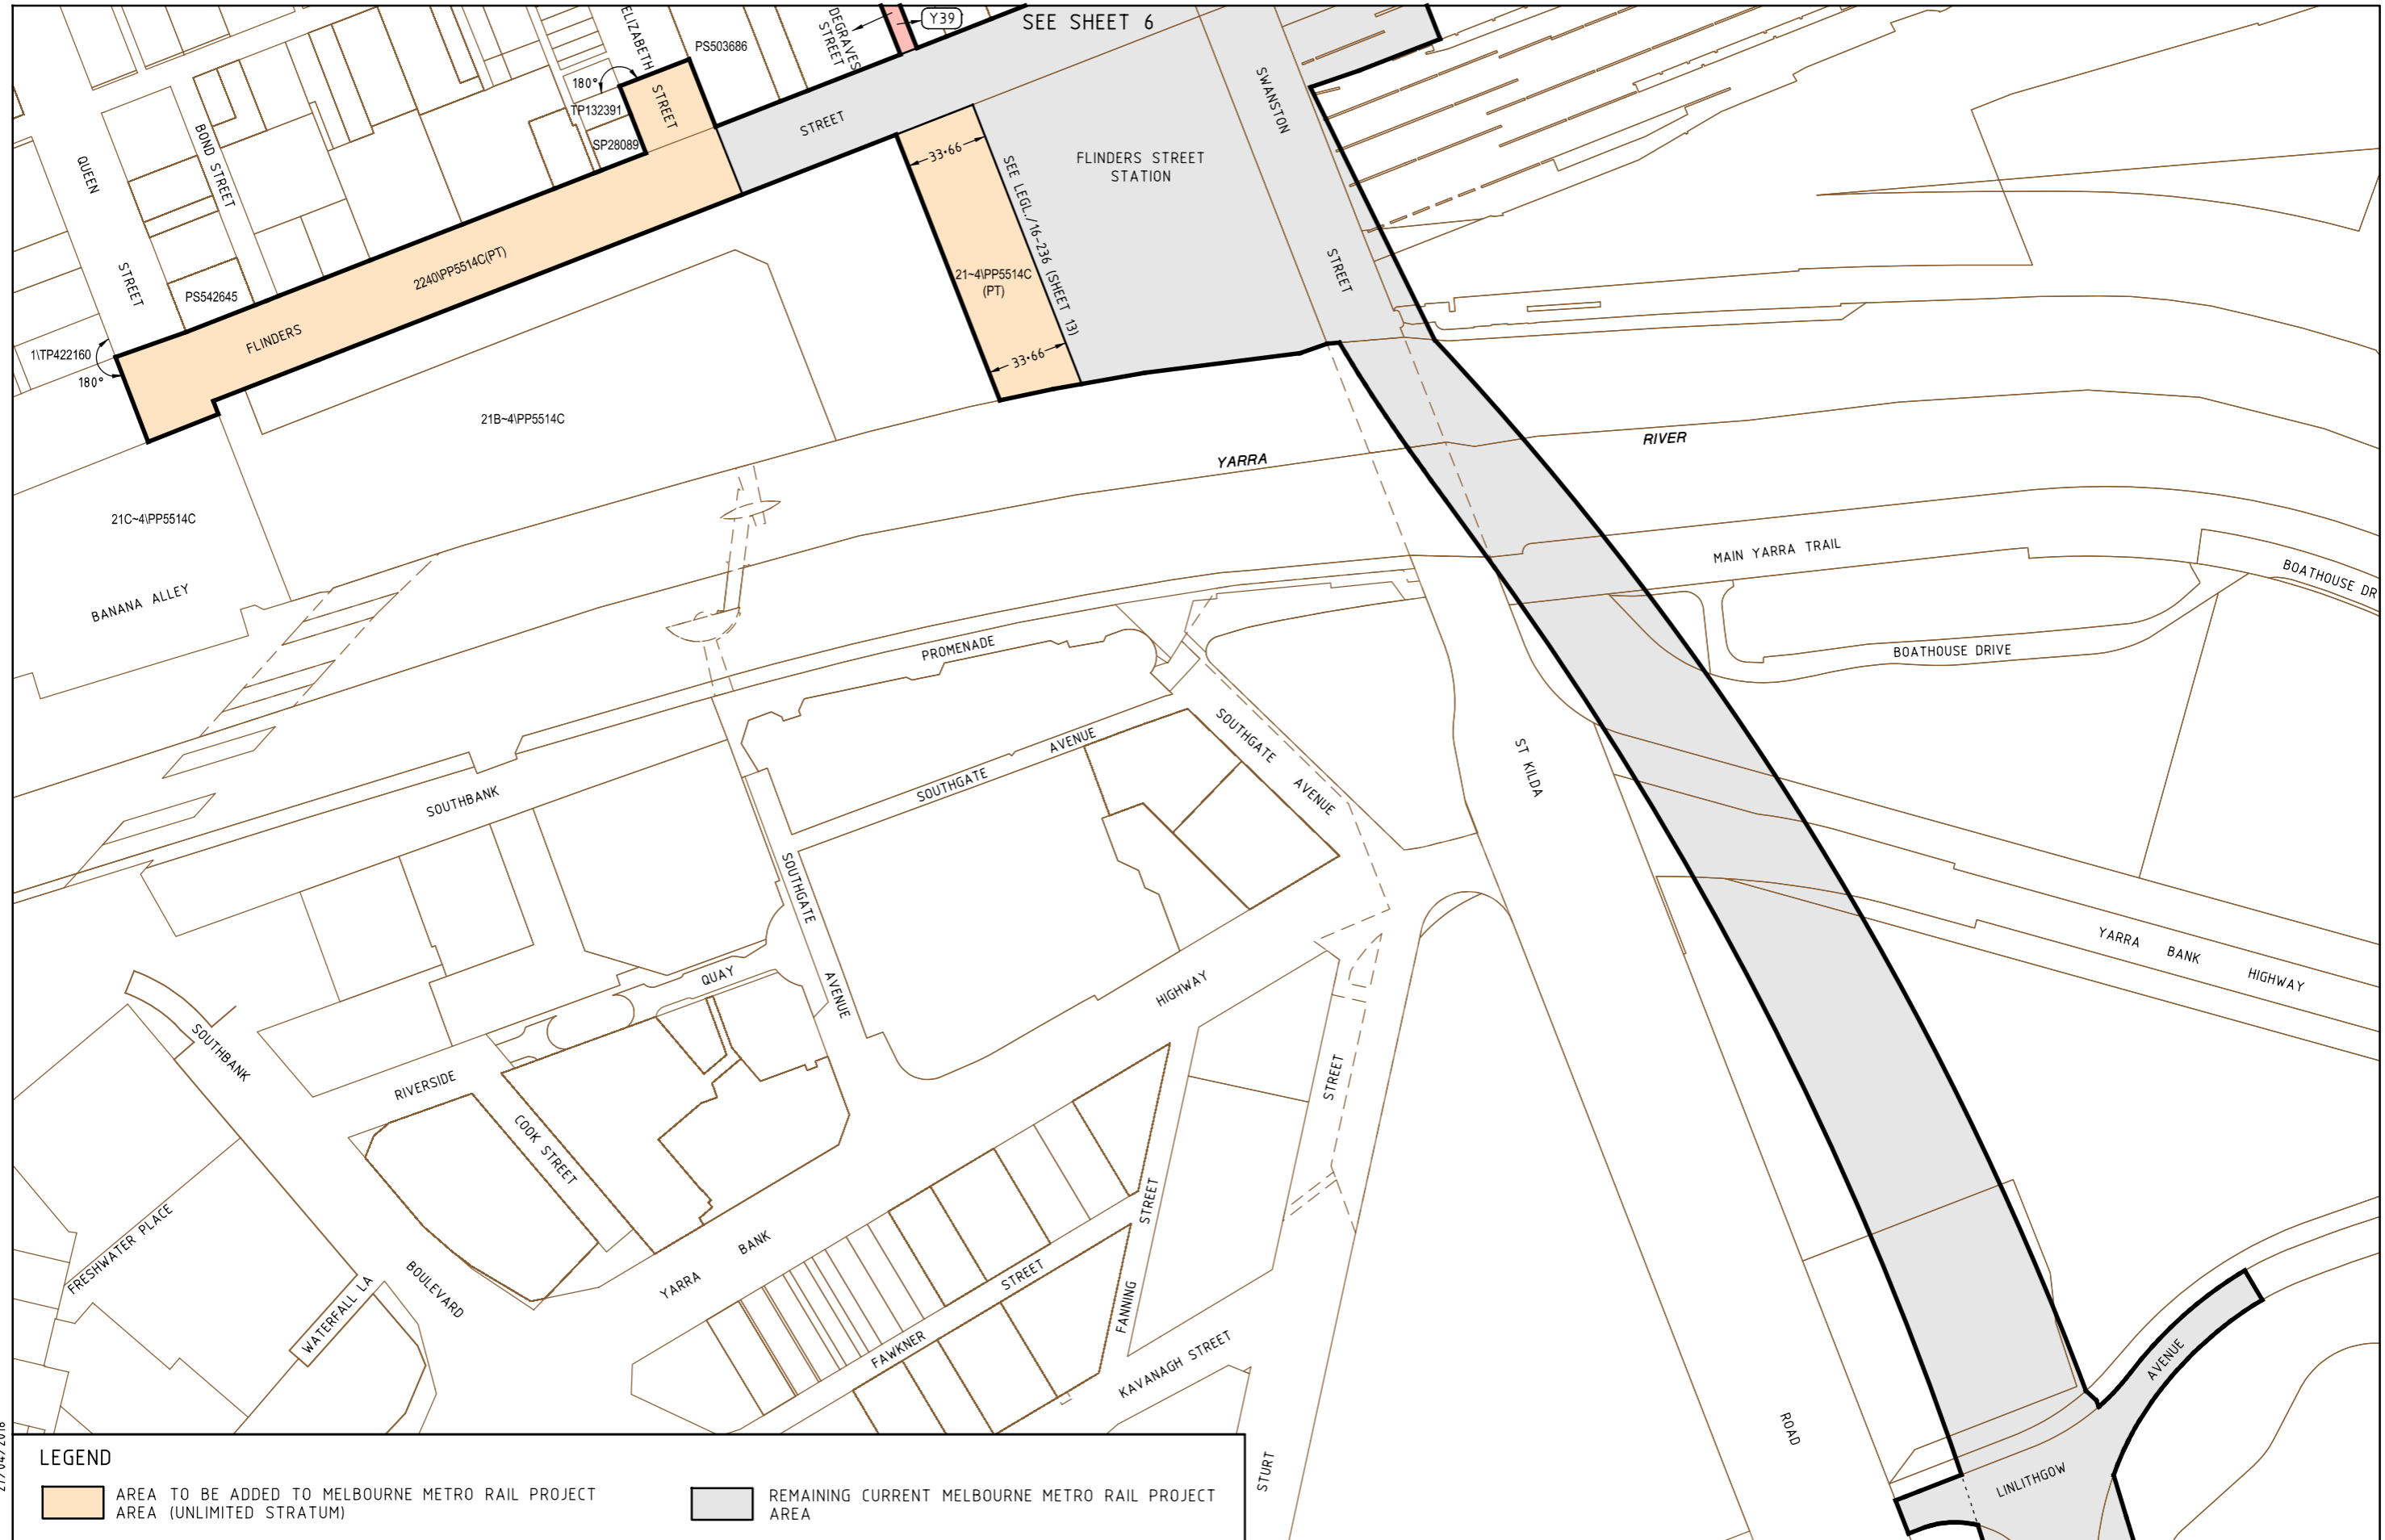


27/04/2018  
29234-lis--cb-03




SEE SHEET 6


SEE LEG./16-236 (SHEET 13)

27/04/2018  
29234-lis--cb-03

| LEGEND  |   |
|---|---|
|  | AREA TO BE ADDED TO MELBOURNE METRO RAIL PROJECT AREA (UNLIMITED STRATUM)   |
|  | REMAINING CURRENT MELBOURNE METRO RAIL PROJECT AREA   |
|  | AREA TO BE REMOVED FROM CURRENT MELBOURNE METRO RAIL PROJECT AREA   |
|  | BOUNDARY OF MELBOURNE METRO RAIL PROJECT AREA (INCLUDING LEGL./16-236 AND LEGL./17-361 BOUNDARIES AND THIS VARIATION) |
|  | AREA TO BE ADDED TO MELBOURNE METRO RAIL PROJECT AREA (LIMITED STRATUM)   |

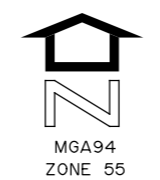

ORIGINAL SHEET SIZE A3  
SCALE 1:2,500



SCALE OF METRES

**MELBOURNE METRO RAIL PROJECT**






**PROJECT AREA - VARIATION 2**


SHEET 7 of 10 SHEETS

LEGL./18-011

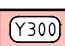


27/04/2018  
29234-lis--cb-03

|   |   |
|---|---|
| <b>LEGEND</b>   |   |
|  AREA TO BE ADDED TO MELBOURNE METRO RAIL PROJECT AREA (UNLIMITED STRATUM) |  REMAINING CURRENT MELBOURNE METRO RAIL PROJECT AREA   |
|  AREA TO BE ADDED TO MELBOURNE METRO RAIL PROJECT AREA (LIMITED STRATUM)   |  BOUNDARY OF MELBOURNE METRO RAIL PROJECT AREA (INCLUDING LEGL./16-236 AND LEGL./17-361 BOUNDARIES AND THIS VARIATION) |
|  AREA TO BE REMOVED FROM CURRENT MELBOURNE METRO RAIL PROJECT AREA         |   |



ORIGINAL SHEET SIZE A3  
SCALE 1:2,500

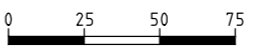

SCALE OF METRES

|                                     |              |
|-------------------------------------|--------------|
| <b>MELBOURNE METRO RAIL PROJECT</b> |              |
| <b>PROJECT AREA - VARIATION 2</b>   |              |
| SHEET 8 of 10 SHEETS                | LEGL./18-011 |






27/04/2018  
29234-lis--cb-03

**LEGEND**

- AREA TO BE ADDED TO MELBOURNE METRO RAIL PROJECT AREA (UNLIMITED STRATUM)
- REMAINING CURRENT MELBOURNE METRO RAIL PROJECT AREA
- AREA TO BE ADDED TO MELBOURNE METRO RAIL PROJECT AREA (LIMITED STRATUM)
- AREA TO BE REMOVED FROM CURRENT MELBOURNE METRO RAIL PROJECT AREA
- BOUNDARY OF MELBOURNE METRO RAIL PROJECT AREA (INCLUDING LEGL./16-236 AND LEGL./17-361 BOUNDARIES AND THIS VARIATION)

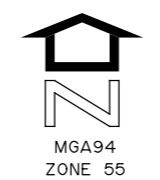

ORIGINAL SHEET SIZE A3  
SCALE 1:2,500

SCALE OF METRES

**MELBOURNE METRO RAIL PROJECT**

**PROJECT AREA - VARIATION 2**

SHEET 9 of 10 SHEETS

LEGL./18-011

| STRATUM PARCEL IDENTIFIER | AFFECTED LAND |
|---------------------------|---------------|
| Y39                       | 1\TP902338    |
| Y300                      | 1\PS337908    |
| Y300                      | 2\PS337908    |
| Y301                      | PC362021      |
| <del>Y302</del>           | Not Allocated |
| Y303                      | 1\TP119223    |
| Y303                      | CP154686      |
| Y303                      | 1\TP964909    |
| Y303                      | RP18792       |
| Y304                      | 1\TP102952    |
| Y304                      | 2026\PP2796B  |
| Y305                      | SP26281       |
| Y305                      | 2026\PP2796B  |
| Y305                      | 1\TP922614    |
| Y306                      | 2020\PP2796B  |
| Y306                      | 2022\PP2796B  |
| Y307                      | 2022\PP2796B  |
| Y308                      | PS512424      |
| Y309                      | RP19189       |
| Y310                      | 1\LP35070     |
| Y310                      | 2\LP35070     |
| Y311                      | 2\LP35070     |
| Y311                      | PC371364      |
| Y312                      | PS613438      |
| Y313                      | 1\TP230003    |
| Y313                      | 2\TP230003    |
| Y314                      | 1\TP659313    |
| Y315                      | 1\PS523308    |
| Y315                      | 2\PS509875    |
| Y316                      | PS401839      |
| Y317                      | 1\TP866342    |
| Y318                      | 2209\PP5514C  |
| Y319                      | PS721782      |
| Y320                      | 1\TP402646    |
| Y321                      | 1\TP587936    |
| Y322                      | 1\PS543841    |
| Y323                      | 2\PS543841    |
| Y323                      | 1\TP688600    |
| Y323                      | 1\TP391944    |
| Y323                      | 1\TP241961    |
| Y323                      | 1\TP612751    |
| Y323                      | 1\TP106925    |
| Y324                      | 2213\PP5514C  |

| STRATUM PARCEL IDENTIFIER | AFFECTED LAND                      |
|---------------------------|------------------------------------|
| Y325                      | CROWN LAND UNDER<br>41B-44\PP5514C |
| Y325                      | 1-44\PP5514C                       |
| Y325                      | 2-44\PP5514C                       |
| Y325                      | 3-44\PP5514C                       |
| Y325                      | 9-44\PP5514C                       |
| Y325                      | 10-44\PP5514C                      |
| Y325                      | 11-44\PP5514C                      |
| Y325                      | 12-44\PP5514C                      |
| Y325                      | 13-44\PP5514C                      |
| Y325                      | 14-44\PP5514C                      |
| Y325                      | 15-44\PP5514C                      |
| Y325                      | 1\LP55510                          |
| Y325                      | 2\LP55510                          |
| Y325                      | 23-44\PP5514C                      |
| Y325                      | 24-44\PP5514C                      |
| Y325                      | 25-44\PP5514C                      |
| Y325                      | 36-44\PP5514C                      |
| Y325                      | 37-44\PP5514C                      |
| Y325                      | 27-44\PP5514C                      |
| Y325                      | 28-44\PP5514C                      |
| Y325                      | 29-44\PP5514C                      |
| Y325                      | 1\TP112908                         |
| Y325                      | 1\TP681131                         |
| Y325                      | 32-44\PP5514C                      |
| Y325                      | 33-44\PP5514C                      |
| Y326                      | 2-27\PP5514C                       |
| Y327                      | 2211\PP5514C                       |
| Y328                      | PIPS435099                         |
| Y328                      | CROWN LAND (UNRES)                 |
| Y329                      | 2221\PP5514C                       |
| Y330                      | 1\TP755706                         |
| Y330                      | 1\TP81098                          |
| Y330                      | 1\TP434842                         |
| Y331                      | 1\LP19946                          |
| Y331                      | 2\LP19946                          |
| Y332                      | 3\LP19946                          |
| Y332                      | 1\TP399824                         |
| Y333                      | 1\TP245786                         |
| Y333                      | 1\TP232309                         |
| Y334                      | 1\TP328654                         |
| Y335                      | 1\TP756710                         |
| Y336                      | 1\TP672596                         |
| Y337                      | 1\TP408388                         |
| Y338                      | PS410672                           |
| Y339                      | 2228\PP5514C                       |
| Y340                      | PS436062                           |
| Y341                      | 1\TP226696                         |
| Y342                      | 1\TP398259                         |
| Y343                      | PS317597                           |
| Y344                      | PS347127                           |
| Y345                      | PS425082                           |
| Y346                      | 1\TP384706                         |
| Y346                      | 2\TP384706                         |
| Y347                      | 1\TP827872                         |
| Y348                      | PS518446                           |
| Y349                      | 1\TP571333                         |

| STRATUM PARCEL IDENTIFIER | AFFECTED LAND |
|---------------------------|---------------|
| Y350                      | 1\TP299190    |
| Y350                      | 1\TP843491    |
| Y351                      | 1\TP431021    |
| Y352                      | 1\LP25131     |
| Y353                      | 2\LP25131     |
| Y354                      | 1\TP213475    |
| Y355                      | 4\LP25131     |
| Y356                      | PC362770      |
| Y357                      | 2230\PP5514C  |
| Y358                      | 1\PS713409    |
| Y358                      | 2\PS713409    |
| Y359                      | 1\TP876953    |
| Y359                      | 2\TP876953    |
| Y359                      | 3\TP876953    |

| STRATUM PARCEL IDENTIFIER | STRATUM LIMITATION LEVEL AND BELOW (AHD (metres)) | INDICATIVE DEPTH BELOW GROUND SURFACE LEVEL (metres) |
|---------------------------|---|--|
| Y39                       | 4.40  | 1  |
| Y300                      | 20.35   | 11   |
| Y301                      | 20.35   | 14   |
| <del>Y302</del>           | Parcel Not Allocated                              | Parcel Not Allocated                                 |
| Y303                      | 17.86   | 15   |
| Y304                      | 15.37   | 18   |
| Y305                      | 14.42   | 19   |
| Y306                      | 12.86   | 22   |
| Y307                      | 6.02  | 24   |
| Y308                      | -3.40   | 22   |
| Y309                      | -3.58   | 22   |
| Y310                      | -3.58   | 22   |
| Y311                      | -3.58   | 22   |
| Y312                      | -3.58   | 22   |
| Y313                      | -3.58   | 22   |
| Y314                      | -3.58   | 24   |
| Y315                      | -3.72   | 25   |
| Y316                      | -4.03   | 24   |
| Y317                      | -4.23   | 24   |
| Y318                      | -4.34   | 24   |
| Y319                      | -4.41   | 24   |
| Y320                      | -4.51   | 24   |
| Y321                      | -4.54   | 24   |
| Y322                      | -4.57   | 23   |
| Y323                      | -4.59   | 21   |
| Y324                      | -5.03   | 21   |
| Y325                      | -3.58   | 25   |
| Y326                      | -3.72   | 25   |
| Y327                      | -4.33   | 25   |
| Y328                      | -4.40   | 23   |
| Y329                      | -6.52   | 17   |
| Y330                      | -6.72   | 17   |
| Y331                      | -6.94   | 18   |
| Y332                      | -7.01   | 18   |
| Y333                      | -7.05   | 18   |
| Y334                      | -7.13   | 18   |
| Y335                      | -7.16   | 18   |
| Y336                      | -7.19   | 18   |
| Y337                      | -7.21   | 18   |
| Y338                      | -7.25   | 18   |
| Y339                      | -7.34   | 18   |
| Y340                      | -7.40   | 17   |
| Y341                      | -7.52   | 18   |
| Y342                      | -7.56   | 18   |
| Y343                      | -7.61   | 18   |
| Y344                      | -7.79   | 18   |
| Y345                      | -7.99   | 18   |
| Y346                      | -7.99   | 17   |
| Y347                      | -7.99   | 17   |
| Y348                      | -7.99   | 16   |
| Y349                      | -6.88   | 18   |
| Y350                      | -6.90   | 18   |
| Y351                      | -7.03   | 18   |
| Y352                      | -7.10   | 18   |
| Y353                      | -7.12   | 18   |
| Y354                      | -7.16   | 18   |
| Y355                      | -7.18   | 18   |
| Y356                      | -7.21   | 18   |
| Y357                      | -7.34   | 18   |
| Y358                      | -7.41   | 18   |
| Y359                      | -7.99   | 16   |